


3-28

3-28

3-28

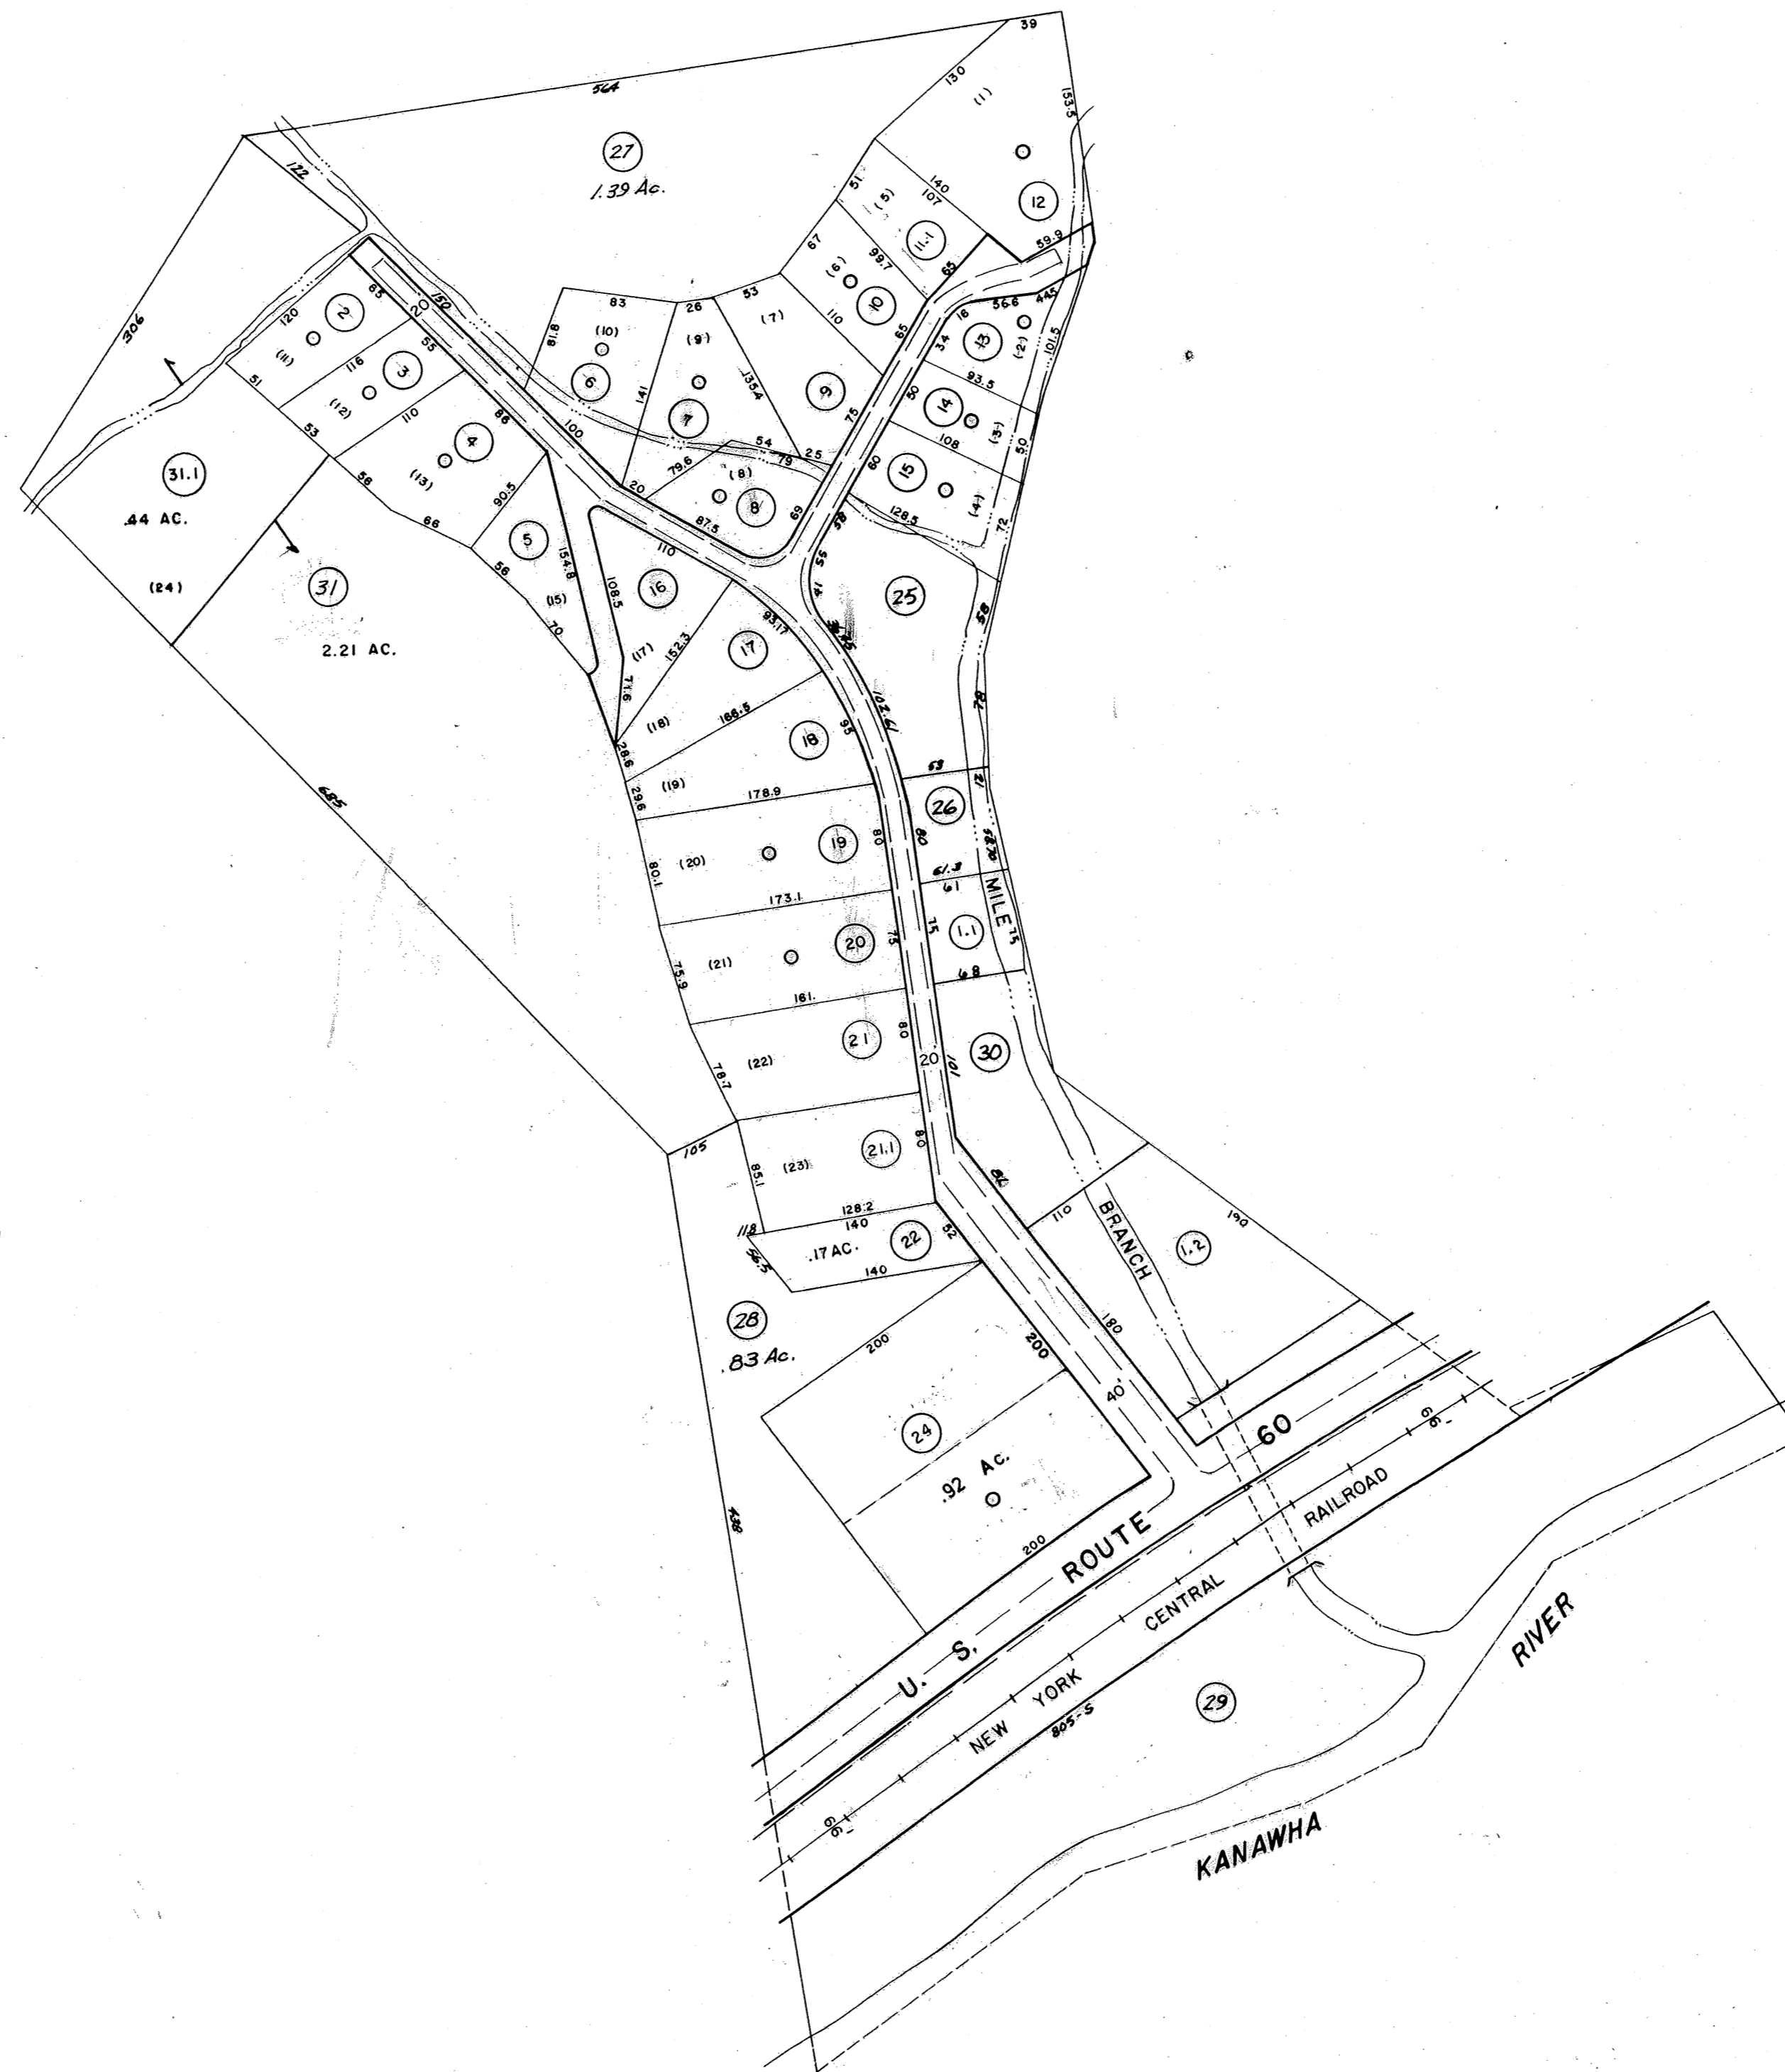

DRAFTED BY J.R.
 CHECKED BY E.S.

FOR TAX PURPOSES ONLY

PREPARED BY

AERO SERVICE CORPORATION
 A DIVISION OF LITTON INDUSTRIES
 210 E. COURTLAND ST. PHILADELPHIA, PA. 19120



AMERICAN AIR SURVEYS, INC.
 907 PENN AVENUE, PITTSBURGH 22, PA.
 NEW YORK ATLANTA

Legend

Property Line	—————	Original lot line	—————
Right of way line	=====	Deed lot number (in parenthesis)	(15)
Edge of pavement or roadway	-----	Parcel or index number (in circle)	⊙
Corporation line	-----	Improvement	○
District line	-----	Railroad	—+—
County line	-----	Scaled Dimension	S
Stream	~~~~~	Original block number	⊕
		CALCULATED AREA	CAL.

Revisions

1	12-9-75	J.C.	9	11/18/74	JAR	J.C.	17
2	Revised to 7-1-82	J.C.	10				18
3	Revised to 7-1-85	J.C.	11				19
4	July, 1987	TRL	12				20
5	2-1-93	OGIS	13				21
6	2-26-97	J.E.B.	14				22
7	9-19-08	J.A.B.	15				23
8			16				24

KANAWHA COUNTY
 Office of Assessor
 CHARLESTON, WEST VIRGINIA

CEDAR GROVE CORPORATION - 4

MAP No. 5

Photo No.: 406

Scale: 1" = 100'

Date, Photography: April, May 1964

Date, Map: 5-31-66