




9-56

9-59

9-59

9-55

9-61

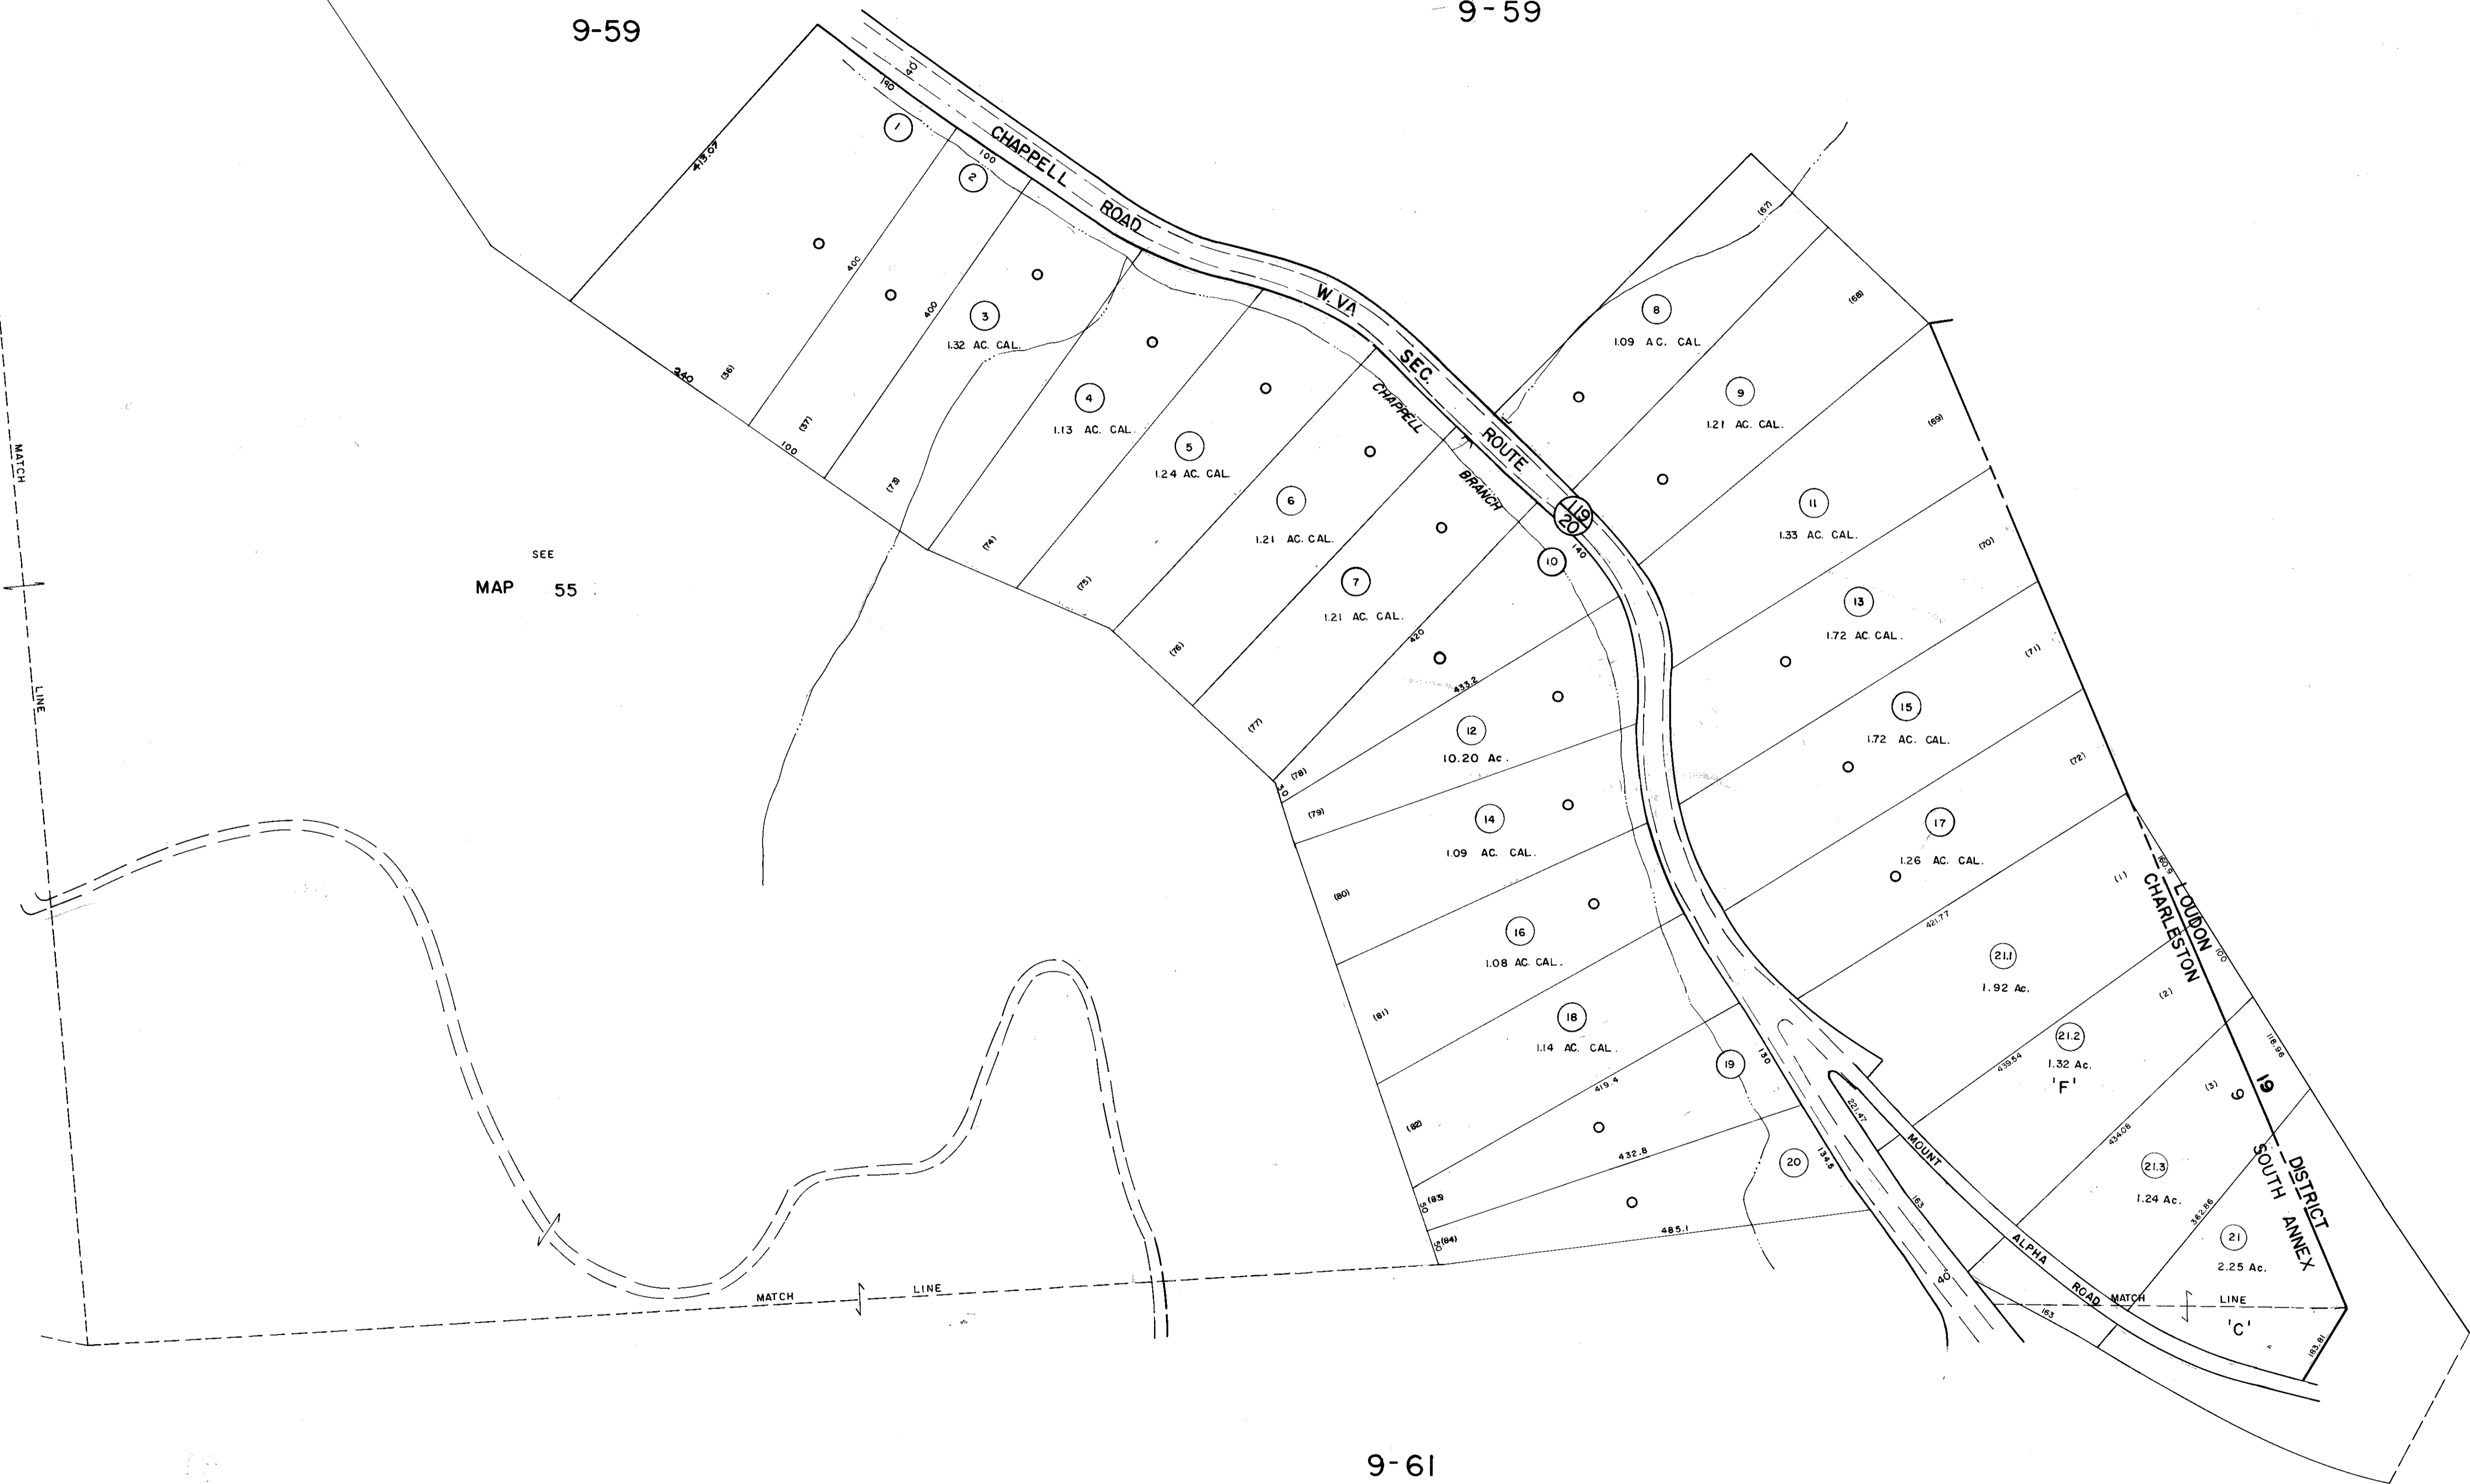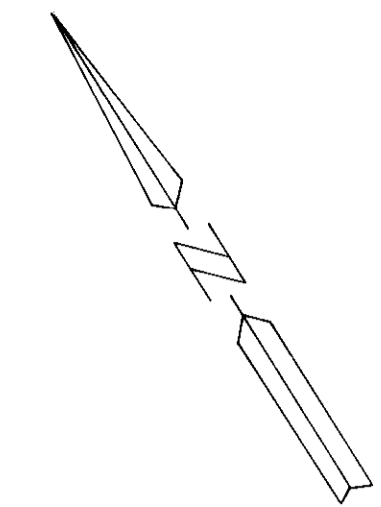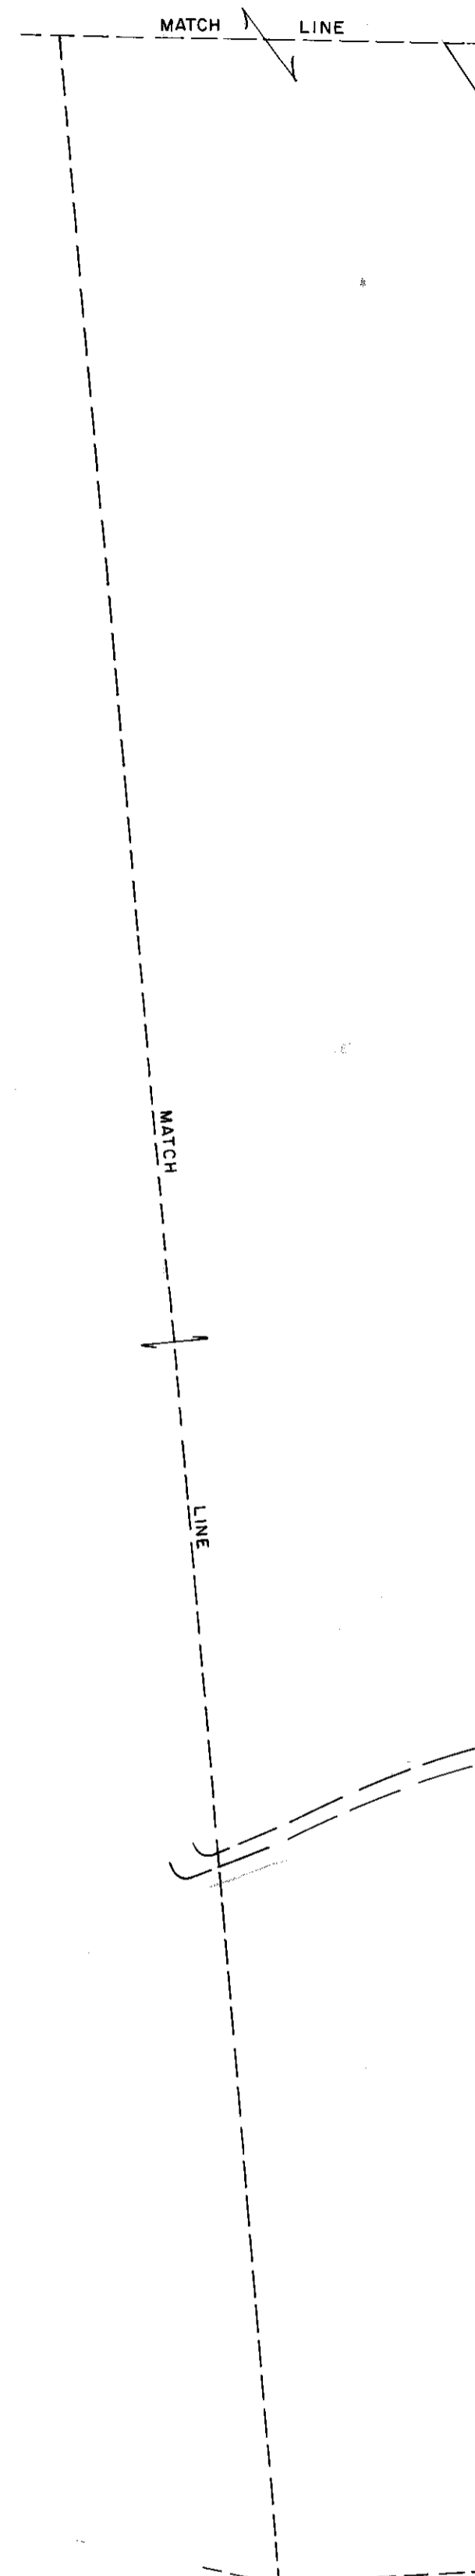

SEE MAP 55

DRAFTED BY: *gm*
 CHECKED BY: *es*

FOR TAX PURPOSES ONLY

PREPARED BY

AERO SERVICE CORPORATION
 A DIVISION OF LITTON INDUSTRIES
 210 E. COURTLAND ST. PHILADELPHIA, PA. 19120



AMERICAN AIR SURVEYS, INC.
 907 PENN AVENUE, PITTSBURGH 22, PA.
 NEW YORK ATLANTA

Legend

Property Line	Original lot line	1151
Right of way line	Deed lot number (in parenthesis)	(15)
Edge of pavement or roadway	Parcel or index number (in circle)	(10)
Corporation line	Improvement	20
District line	Railroad	21
County line	Scaled Dimension	22
Stream	Original block number	23
	CALCULATED AREA	24

Revisions

No.	Date	By	Description
1	5-26-76	D.S.	
2	8-5-77	WHP	
3	Revised to 7-1-82	DF	
4	7-1-89	TRL	
5	OGIS 6/28/92	DSH	
6	11-1-97	J.E.B	
7			
8			

KANAWHA COUNTY

Office of Assessor
 CHARLESTON, WEST VIRGINIA

CHARLESTON SOUTH ANNEX - 9

Map No. 60

Photo No.: 127
 Date, Photography: April, May 1964
 Scale: 1" = 100'
 Date, Map: 6-30-65