



INSET NO. 2 SCALE: 1" = 100'

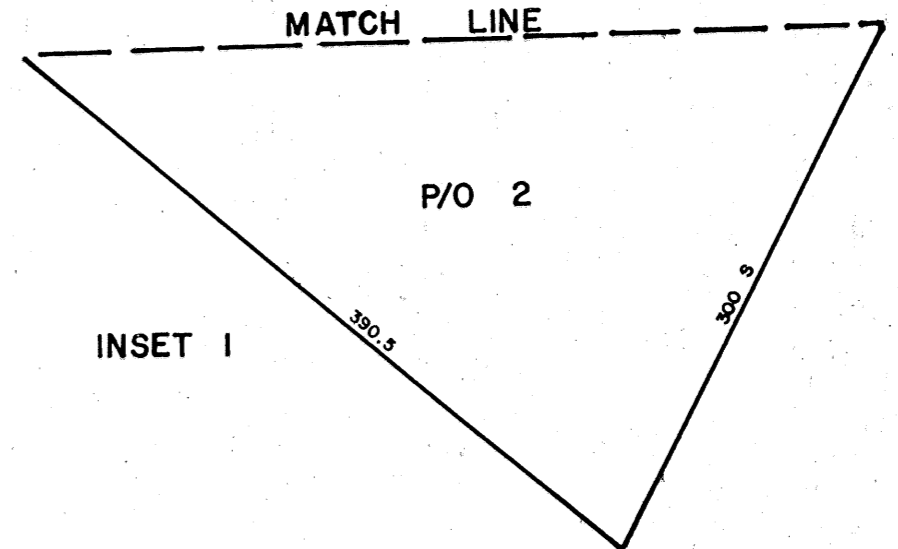

INSET 1

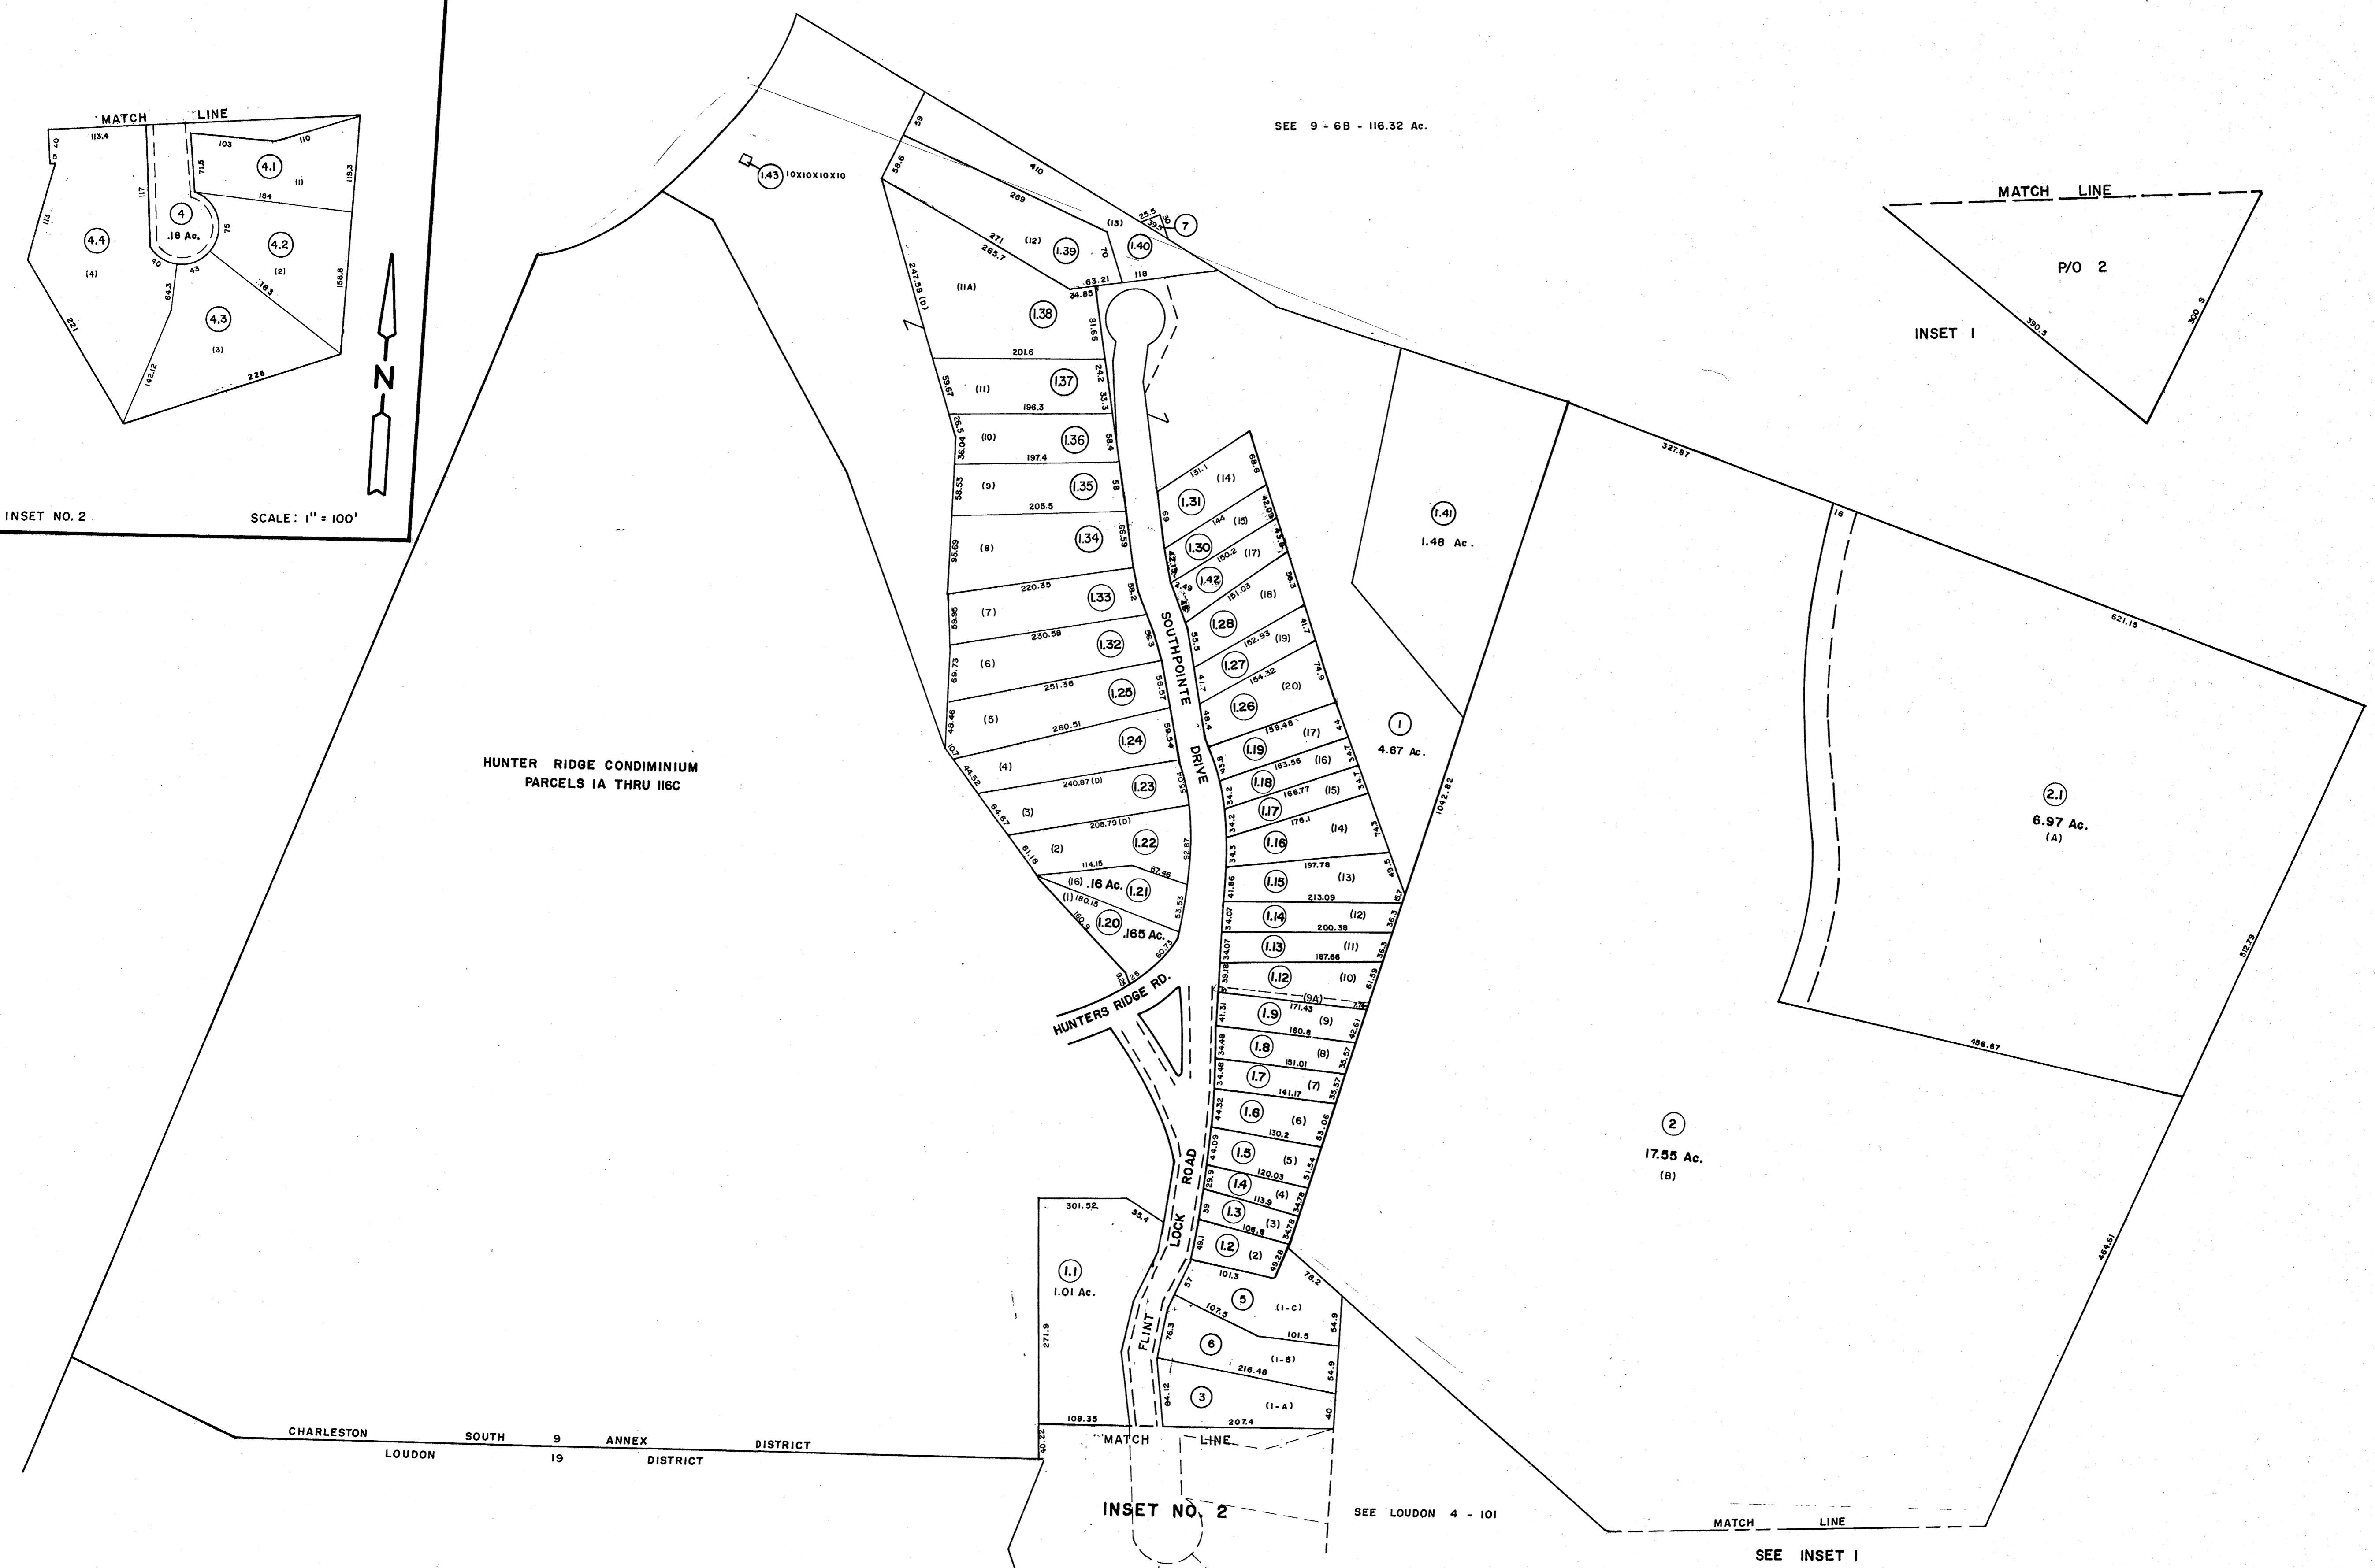

HUNTER RIDGE CONDOMINIUM
PARCELS 1A THRU 16C

CHARLESTON SOUTH ANNEX DISTRICT
LOUDON 19 DISTRICT

For Tax Purposes Only
Prepared by
LOCAL GOVERNMENT RELATIONS DIV.
STATE TAX COMMISSIONER
CHARLESTON, W.VA.

LEGEND	
Property line	Original lot line
Edge of pavement or roadway	Deed lot number
Corporation line	Parcel or index number
District line	Improvement
County line	Railroad
State line	Scaled dimension
Land hook	Deed dimension
Water	Calculated area

REVISIONS	
7/1/85	R. L. B.
July, 1987	TRL
7-1-89	TRL
OGIS 6/28/92	DSH
OGIS 5-93	RD
O.G.I.S 2-15-96	J.E.B
11-1-97	J.E.B
1-1-99	J.E.B
2-20-08	J.A.B.

RESTRICTION
All tax maps created under the provisions of reappraisal legislation are the property of the State of West Virginia and the reproduction, copying, distribution or sale of such tax maps or any copies thereof without the written permission of the State Tax Commissioner is prohibited by law.

KEY MAP	
SEE INSET 1	SEE LOUDON 4 - 101

KANAWHA COUNTY
Office of Assessor
CHARLESTON, WEST VIRGINIA

CHARLESTON SOUTH ANNEX-9
MAP 80
Date, Aerial Photography: Photo No:
Date, Map: 11/21/84
Scale: 1" = 100'