


SEE SHEET 18

SEE SHEET 25

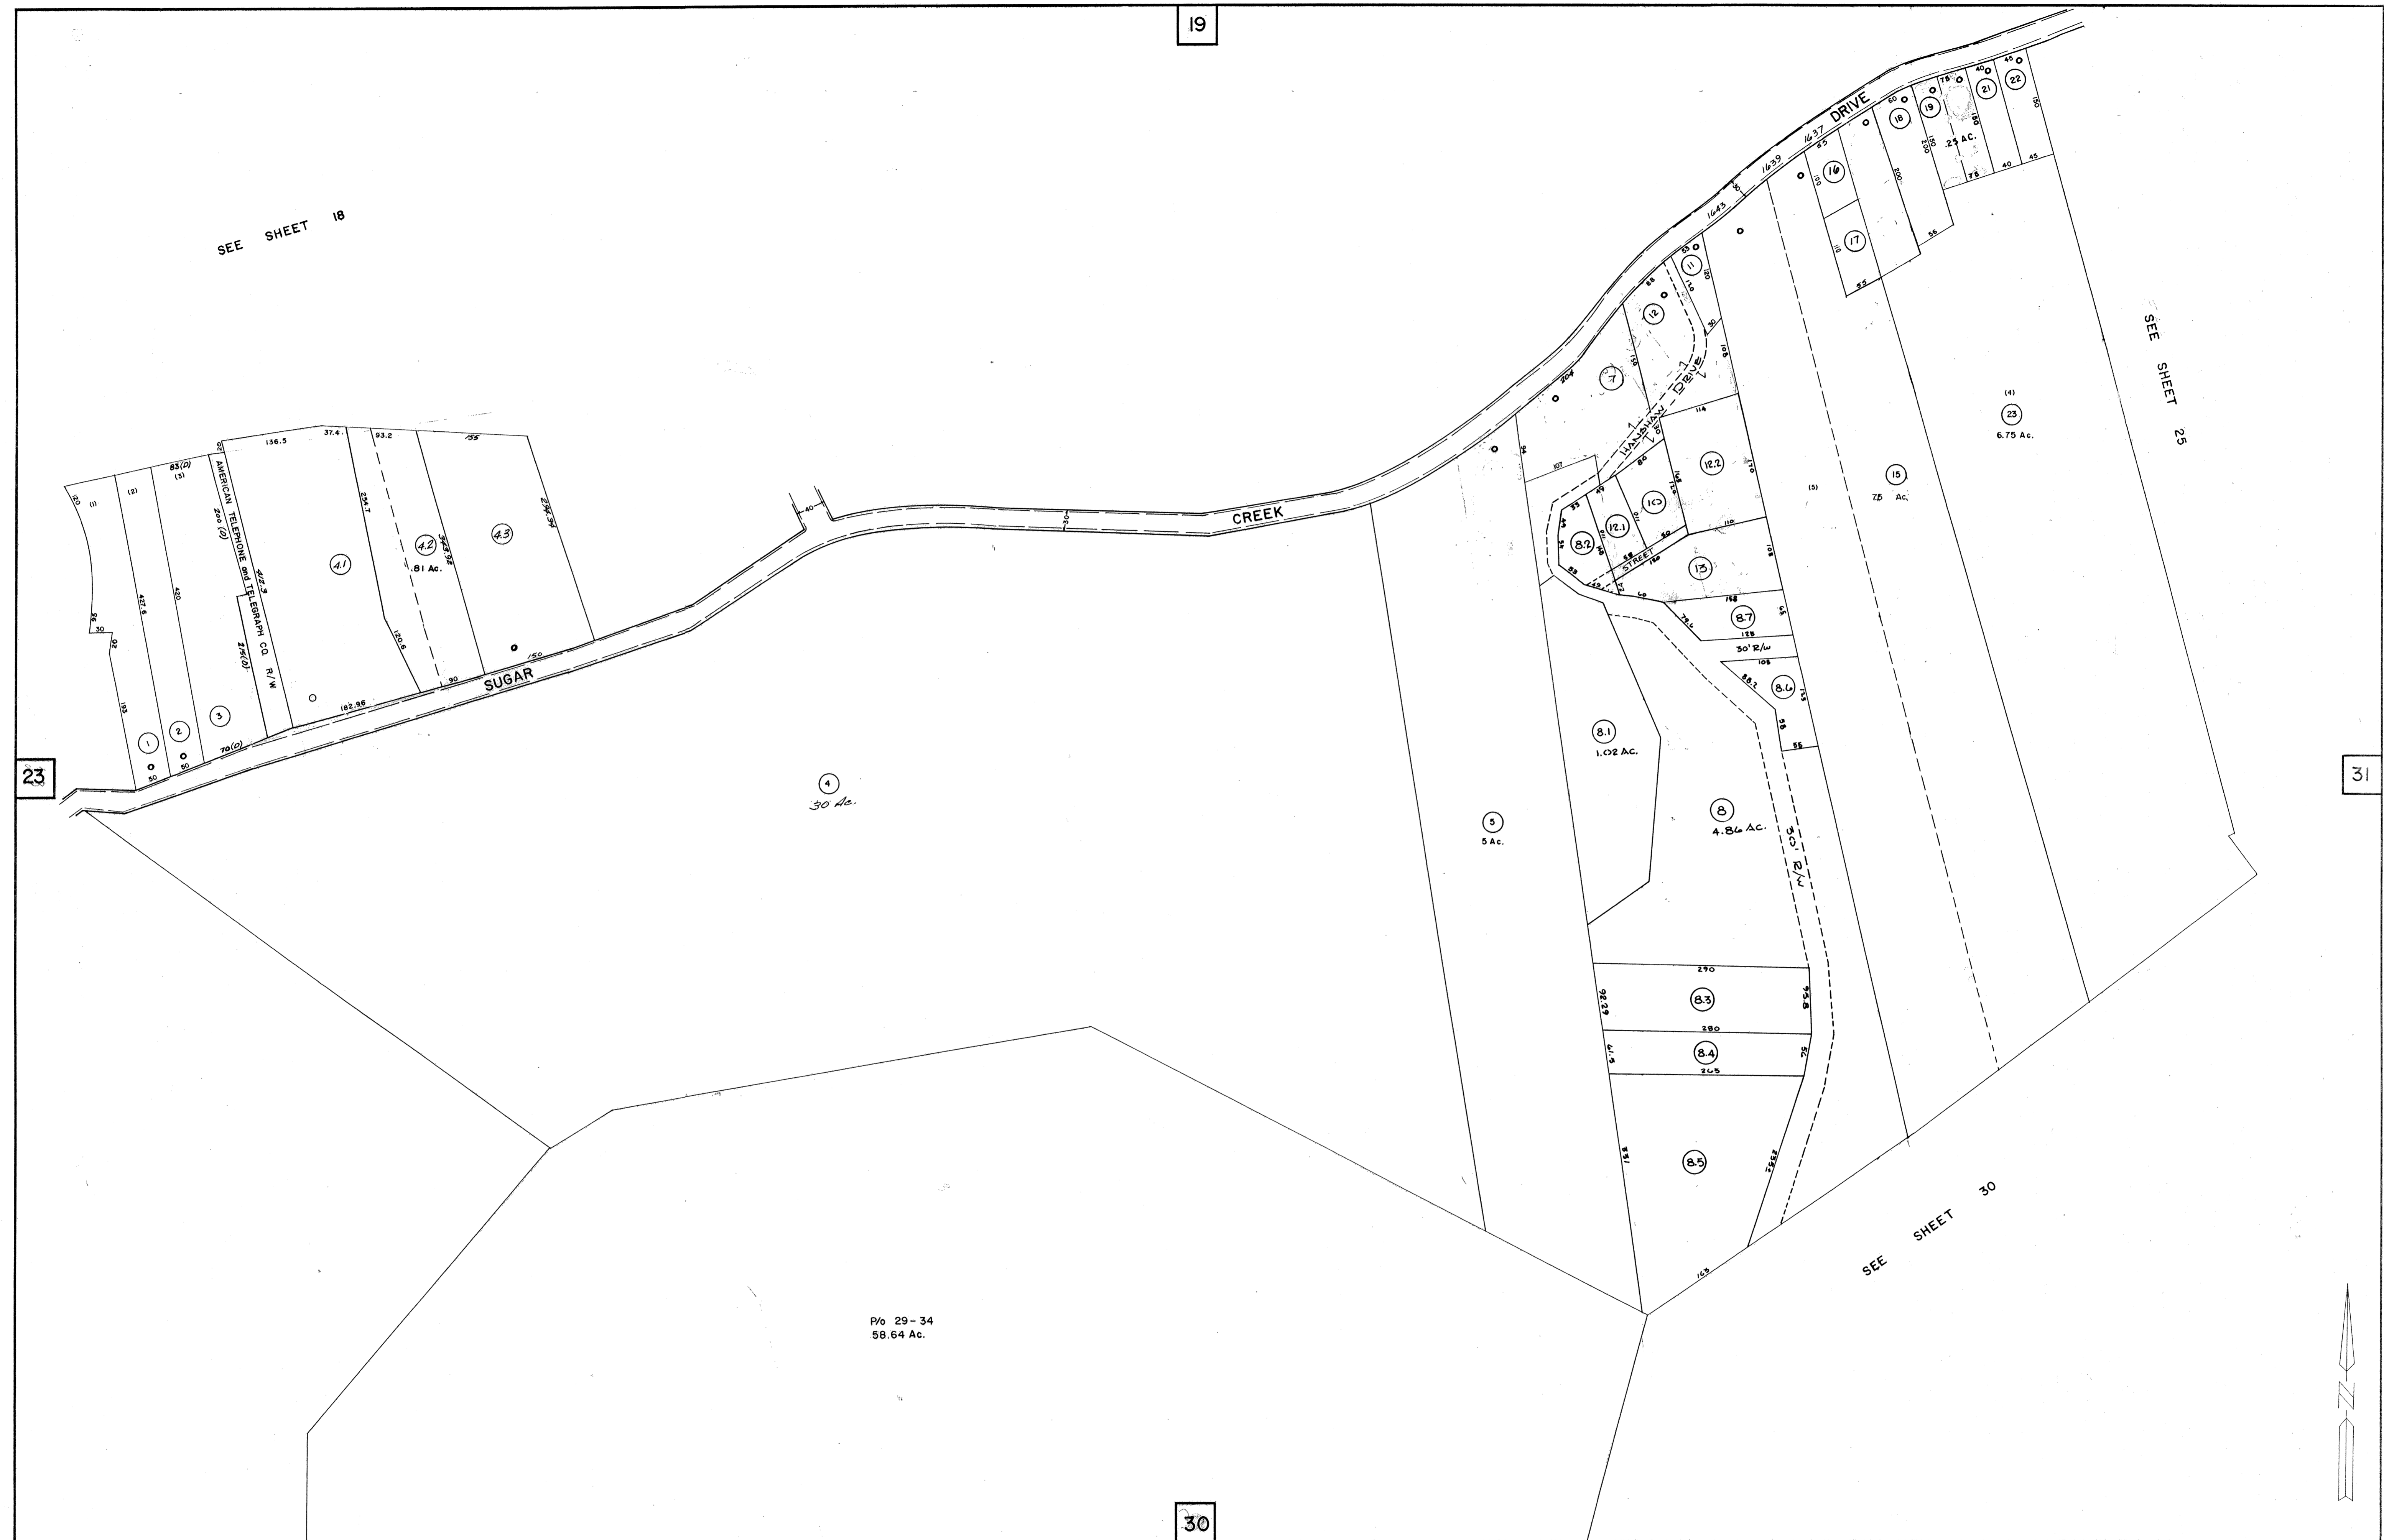

4
30 Ac.

P/O 29-34
58.64 Ac.

5
5 Ac.

8.1
1.02 Ac.

8
4.84 Ac.

15
75 Ac.

23
6.75 Ac.

SEE SHEET 30

FOR TAX PURPOSES ONLY

PREPARED BY

AERO SERVICE CORPORATION
A DIVISION OF LITTON INDUSTRIES
210 E. COURTLAND ST., PHILADELPHIA, PA. 19120



AMERICAN AIR SURVEYS, INC.
907 PENN AVENUE, PITTSBURGH 22, PA.
NEW YORK ATLANTA

Legend

Property line	—	Original lot line	○
Right of way line	—	Deed lot number (in parenthesis)	(19)
Edge of pavement or roadway	—	Parcel or index number (in circle)	①
Corporation line	—	Improvement	—
District line	—	Railroad	—
County line	—	Scaled Dimension	5
Stream	—	Original block number	(22)

Revisions

No.	Description	Date	By
1	DAVIS	5/19/74	J.M.K.
2	HORNBECK	6-7-76	
3	Revised to 7-1-81		
4	Revised to 7-1-87		
5	O.G.I.S.	2-15-86	J.E.B.
6		12-1-97	J.E.B.
7	4-28-08		J.A.B.
8			

KANAWHA COUNTY
Office of Assessor
CHARLESTON, WEST VIRGINIA

CITY OF CHARLESTON
NORTH CHARLESTON
Map No. 24

Photo No. 21-90,91 Scale: 1" = 100'
Date, Photography: April, May, 1964 Date, Map: 2-7-66

