


5

10 - 84

3

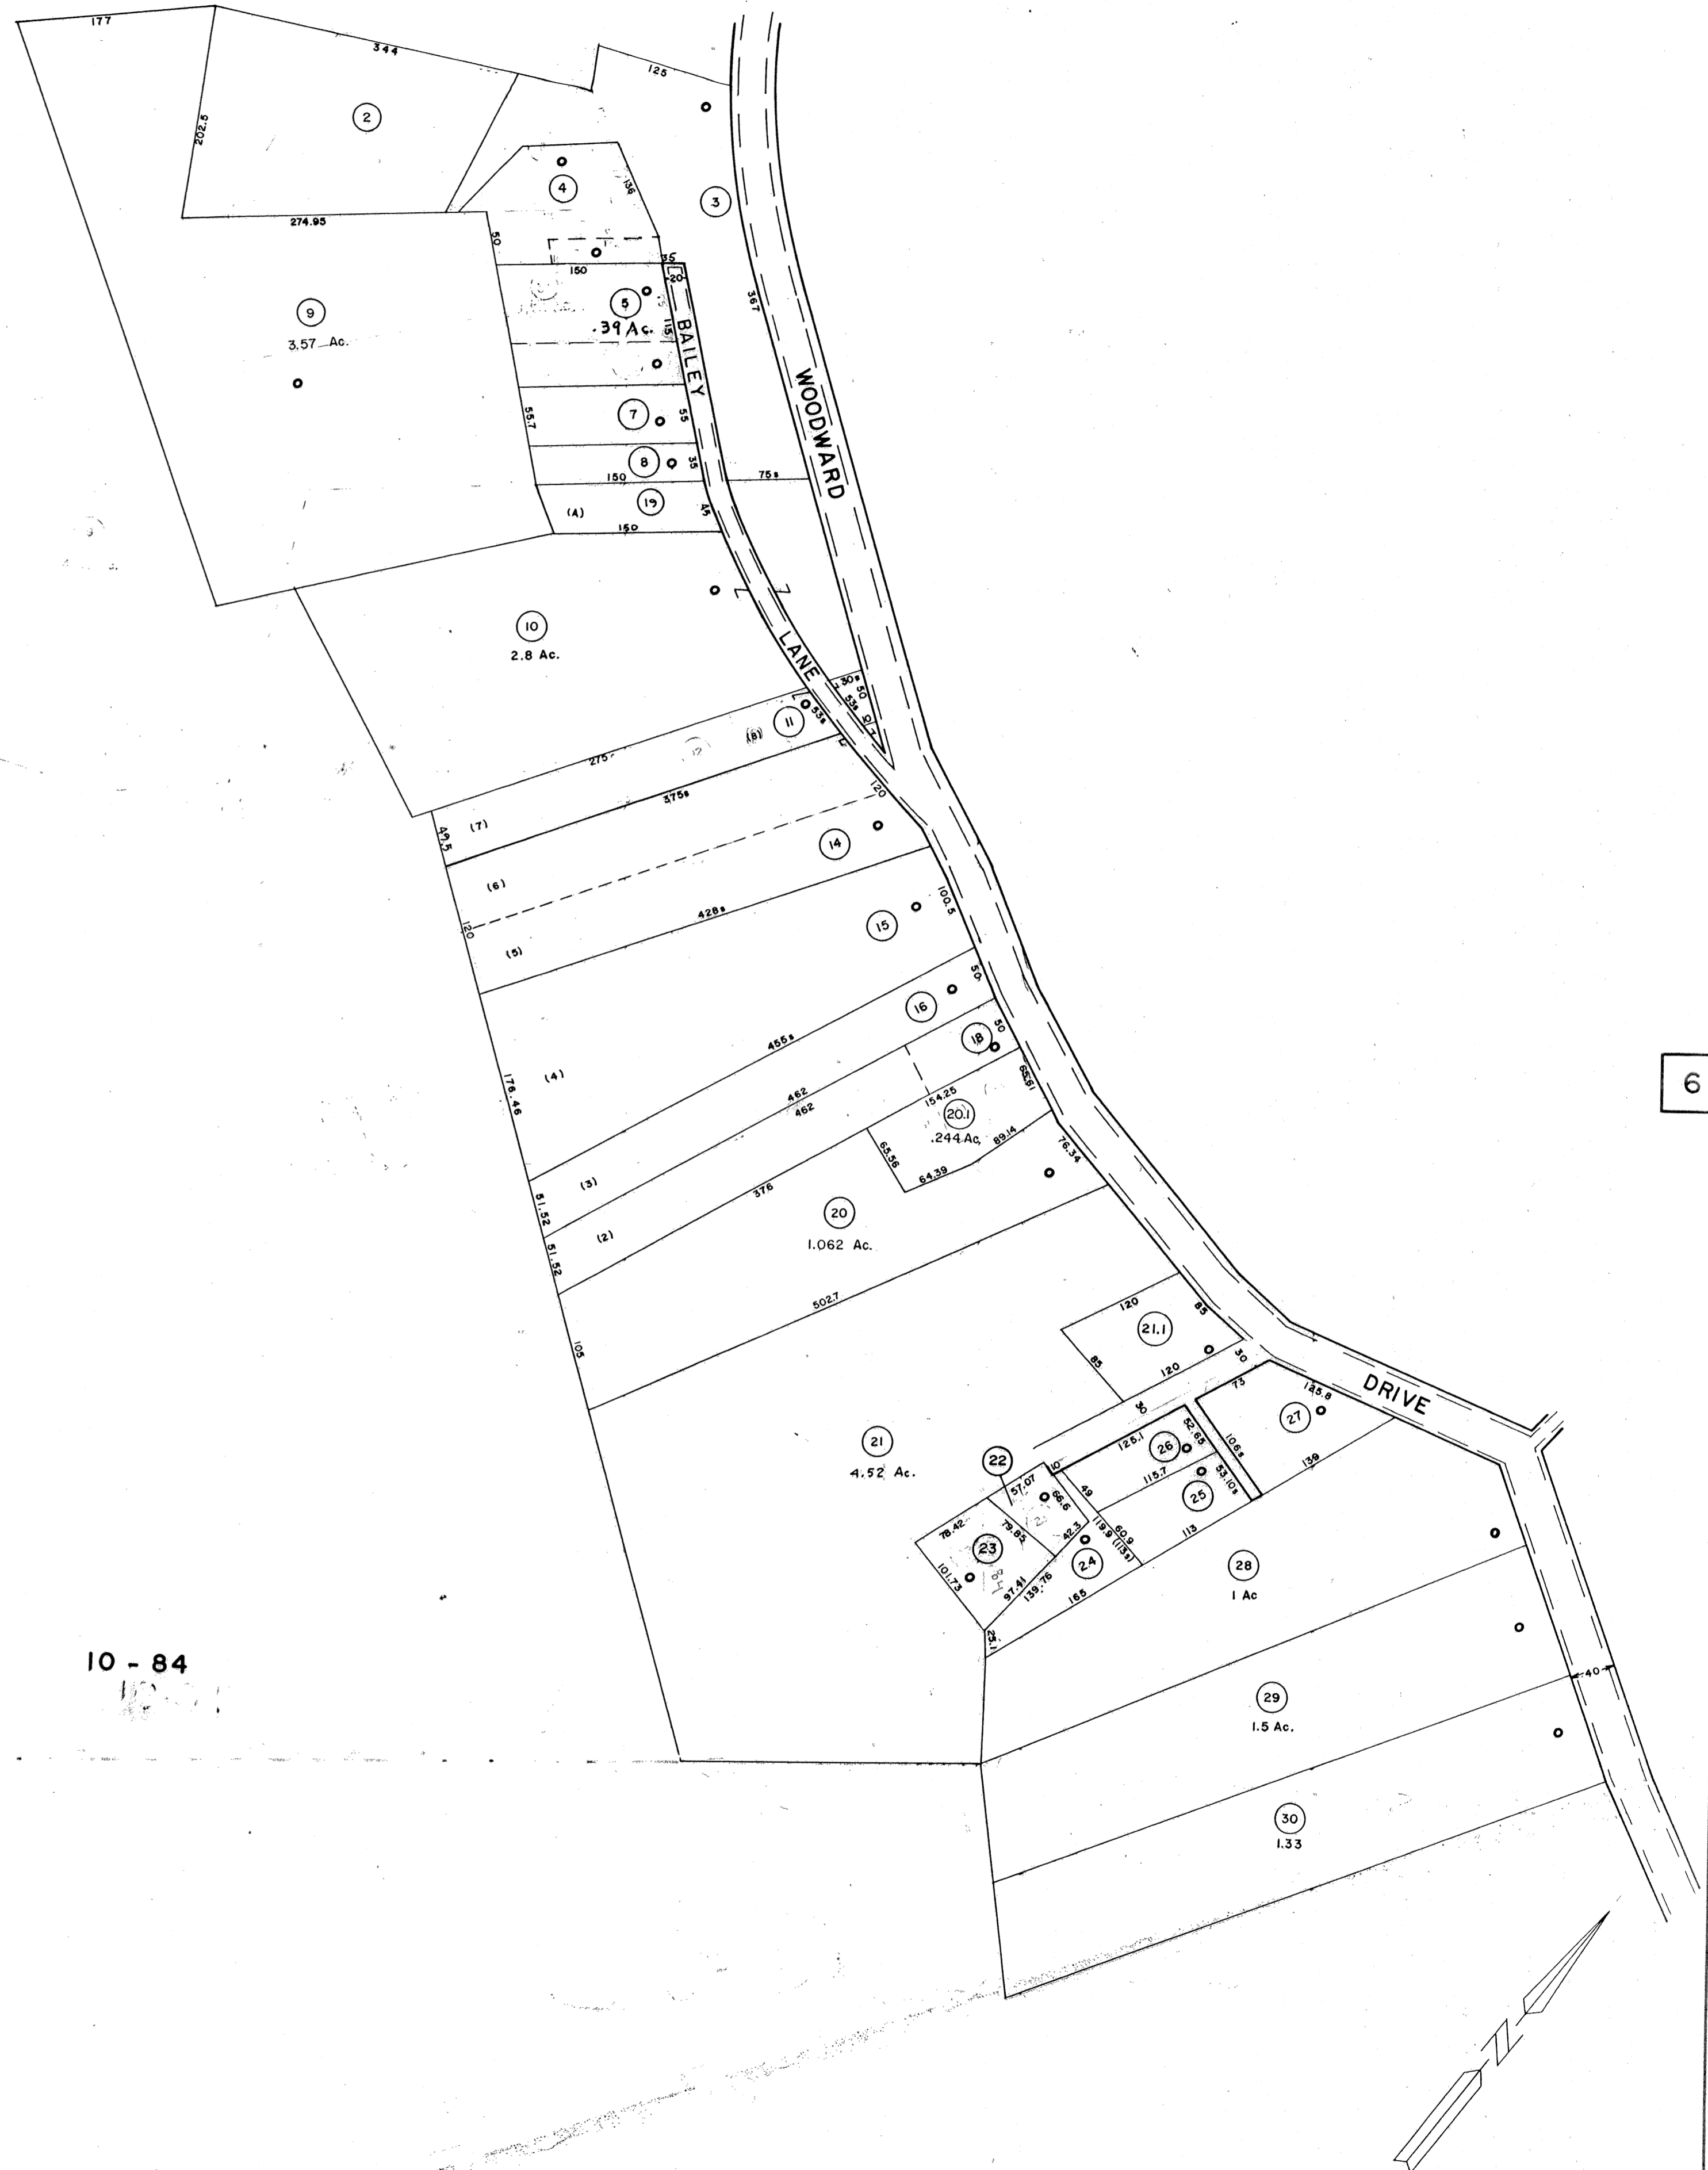

6

10 - 84

84

FOR TAX PURPOSES ONLY

PREPARED BY

AERO SERVICE CORPORATION
A DIVISION OF LITTON INDUSTRIES
210 E. COURTLAND ST., PHILADELPHIA, PA. 19120



AMERICAN AIR SURVEYS, INC.
907 PENN AVENUE, PITTSBURGH 22, PA.
NEW YORK ATLANTA

Legend

Property line	Original lot line
Right of way line	Deed lot number (in parenthesis)
Edge of pavement or roadway	Parcel or index number (in circle)
Corporation line	Improvement
District line	Railroad
County line	Scaled Dimension
Stream	Original block number

Revisions

No.	Date	Description	By	Check
1	6/1/76	3c	J.A.B.	17
2	2-2-79	Herb		18
3	Revised to 7-1-82			19
4	7/1/85	R.L.B.		20
5	Rev. to 7-1-89	R.E.B.		21
6	O.G.I.S. 2-15-96	J.E.B.		22
7	12-1-97	J.E.B.		23
8	1-1-99	J.E.B.		24

KANAWHA COUNTY

Office of Assessor

CHARLESTON, WEST VIRGINIA

CITY OF CHARLESTON
NORTH CHARLESTON
Map No. 4

Photo No. 15-149,150

Scale: 1" = 100'