

SEE ELK MAP 53

DISTRICT

TWO MILE CREEK

ELK

STREET

GREENBRIER


Charleston Humane Society

SEE SHEET 58

66

SEE SHEET 56

65

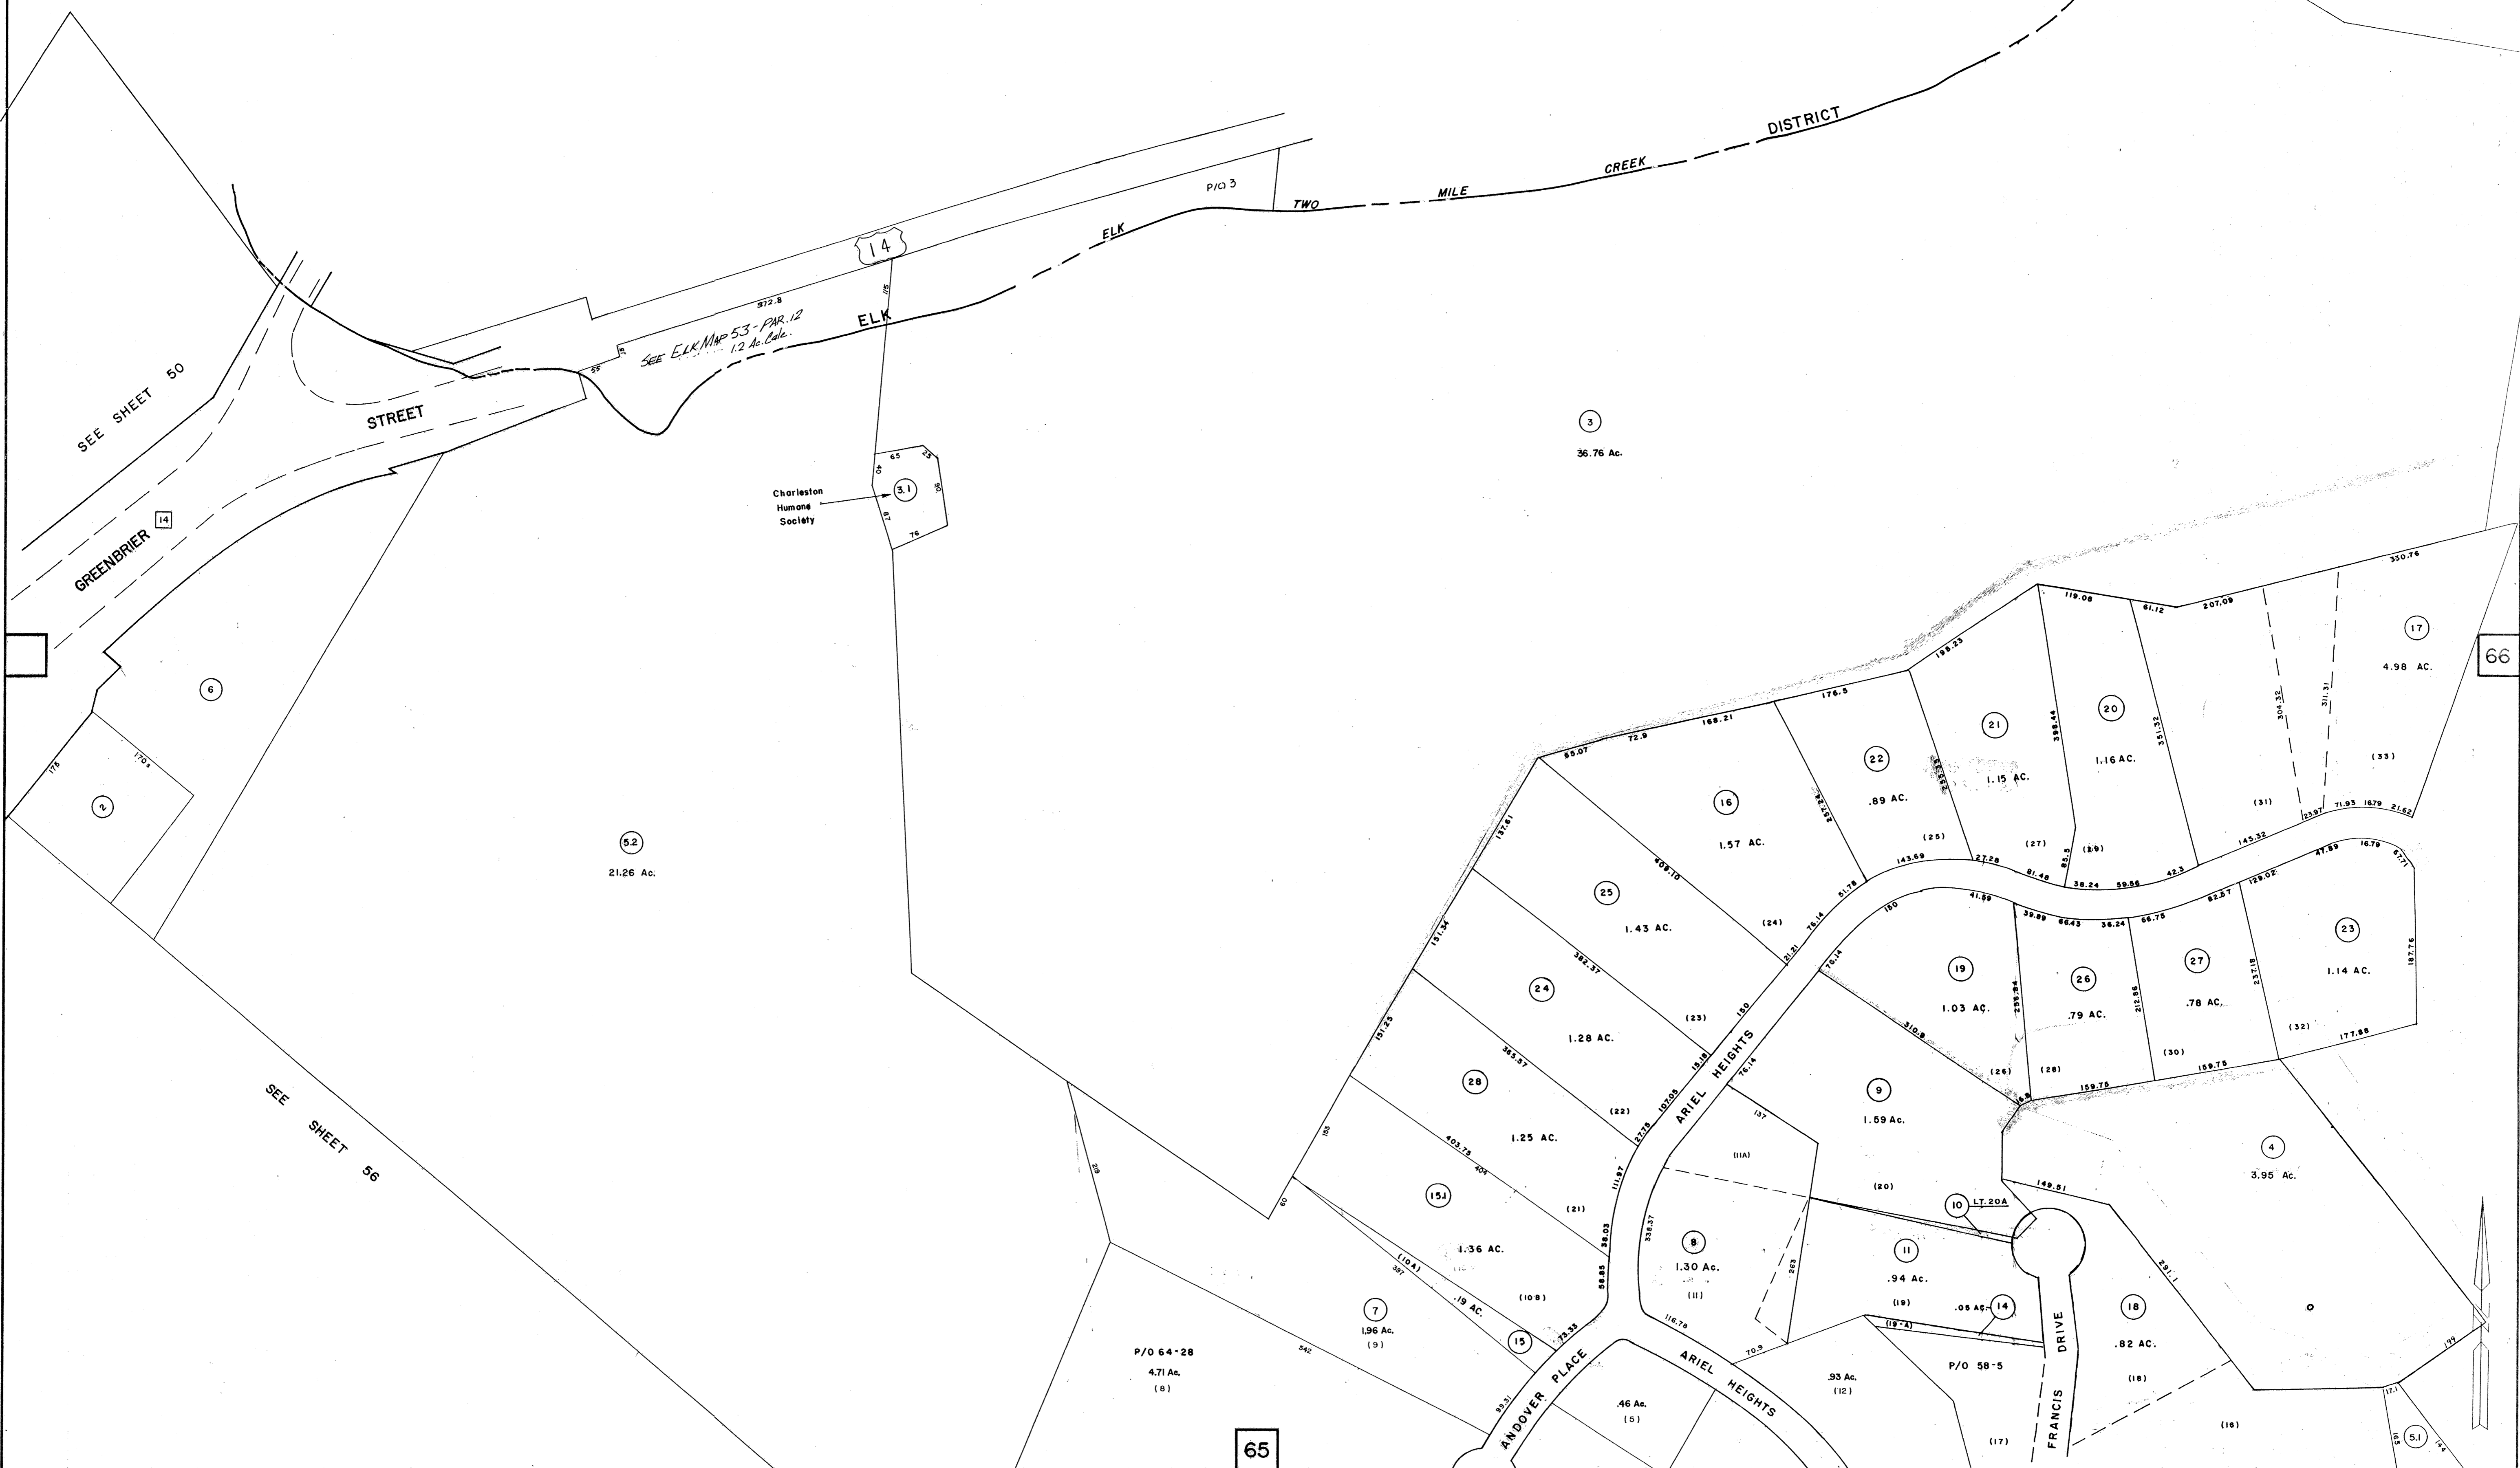

FOR TAX PURPOSES ONLY

PREPARED BY

**AERO SERVICE CORPORATION**  
 A DIVISION OF LITTON INDUSTRIES  
 210 E. COMBLAND ST., PHILADELPHIA, PA. 19129

**AMERICAN AIR SURVEYS, INC.**  
 907 PENN AVENUE, PITTSBURGH 22, PA.  
 NEW YORK ATLANTA

Legend

Property line	—	Original lot line	—
Right of way line	—	Deed lot number (in parenthesis)	(15)
Edge of pavement or roadway	—	Parcel or index number (in circle)	(99)
Improvement	—		
Corporation line	—		
District line	—		
County line	—		
Stream	—	Scaled Dimension	5
		Original block number	(22)

Revisions

No.	Date	By	Description
1	8-20-74	DAVIS B.S.	1-1-99 J.E.B.
2	6/8/76	J.C.	1-27-2000 J.A.B.
3	2-5-79	H. DERR	1-26-2001 J.A.B.
4	Revised 7/1/82	J.E.B.	5-12-08 J.A.B.
5	Revised 6/7/85	J.E.B.	
6	Revised 6/7/89	R.E.B.	
7	12-1-97	J.E.B.	
8	1-26-98	J.E.B.	

**KANAWHA COUNTY**  
 Office of Assessor  
 CHARLESTON, WEST VIRGINIA

**CITY OF CHARLESTON**  
 NORTH CHARLESTON  
 Map No. 57

Photo No. 21-79,80 Scale: 1" = 100'  
 Date, Photography: April, May, 1964 Date, Map: 2-7-66