


SEE 15 - 54

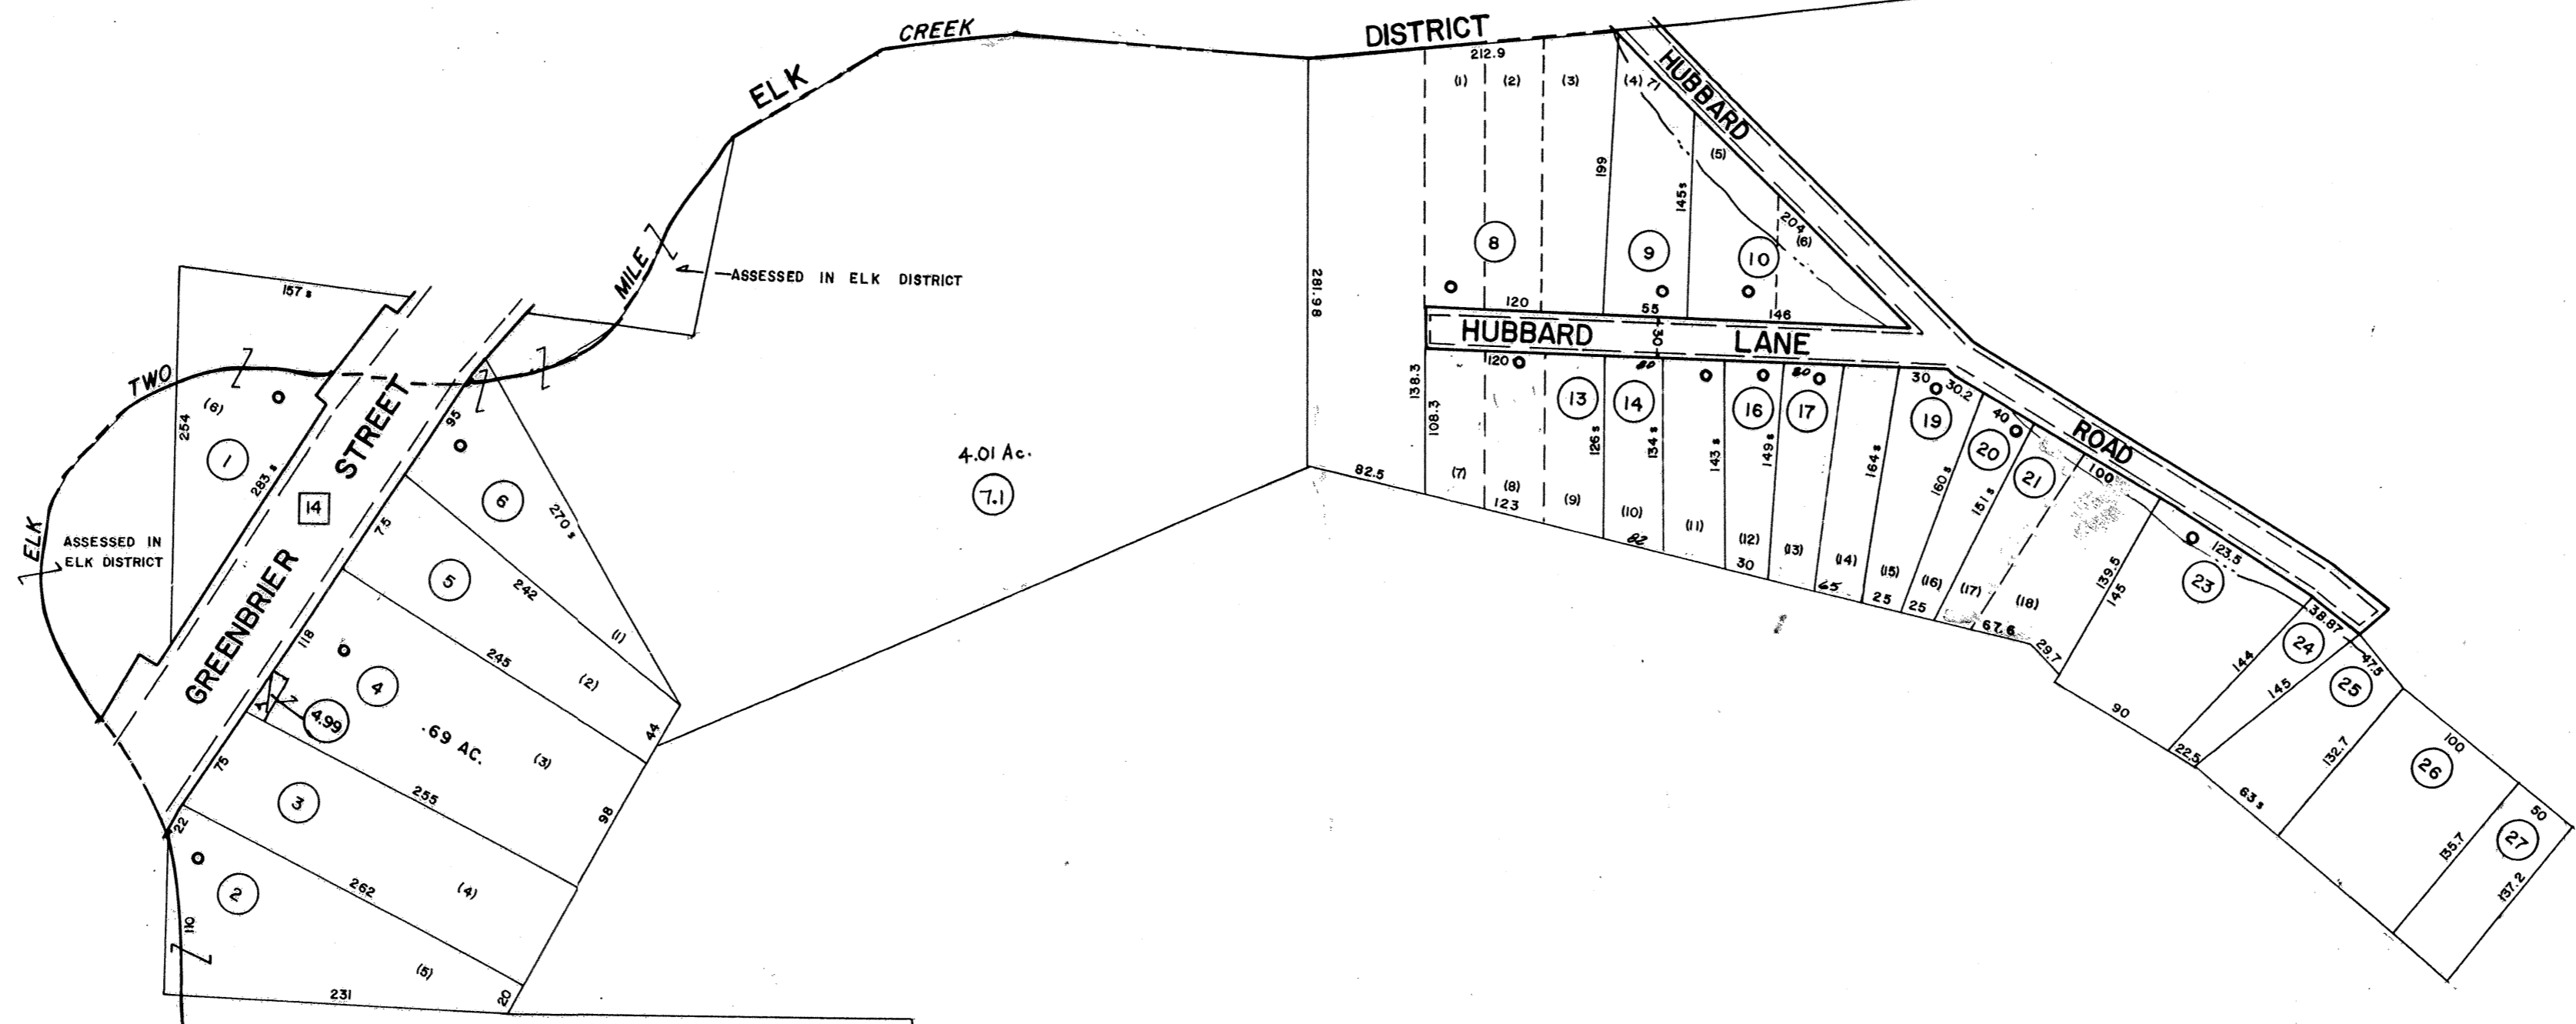

60

58

FOR TAX PURPOSES ONLY

PREPARED BY

AERO SERVICE CORPORATION
 A DIVISION OF LITTON INDUSTRIES
 210 E. COURTLAND ST., PHILADELPHIA, PA. 19120



AMERICAN AIR SURVEYS, INC.
 907 PENN AVENUE, PITTSBURGH 22, PA.
 NEW YORK ATLANTA

Legend

Property line	—	Original lot line	(15)
Right of way line	—	Deed lot number (in parenthesis)	(99)
Edge of pavement or roadway	—	Parcel or index number (in circle)	(7)
Corporation line	—	Improvement	S
District line	—	Railroad	(22)
County line	—	Scaled Dimension	
Stream	—	Original block number	

Revisions

1	6/7/76	T.G.	9	17
2	7-1-22		10	18
3	7-1-85		11	19
4	OGIS 3/26/92	DSH	12	20
5	O.G.I.S 2-15-96	J.E.B	13	21
6	12-1-97	J.E.B	14	22
7	5-12-08	J.A.B.	15	23
8			16	24

KANAWHA COUNTY
 Office of Assessor
 CHARLESTON, WEST VIRGINIA

CITY OF CHARLESTON
 NORTH CHARLESTON
 Map No. 59

Photo No. 21-80,81 Scale: 1" = 100'
 Date, Photography: April, May, 1964 Date, Map: 2-7-66