
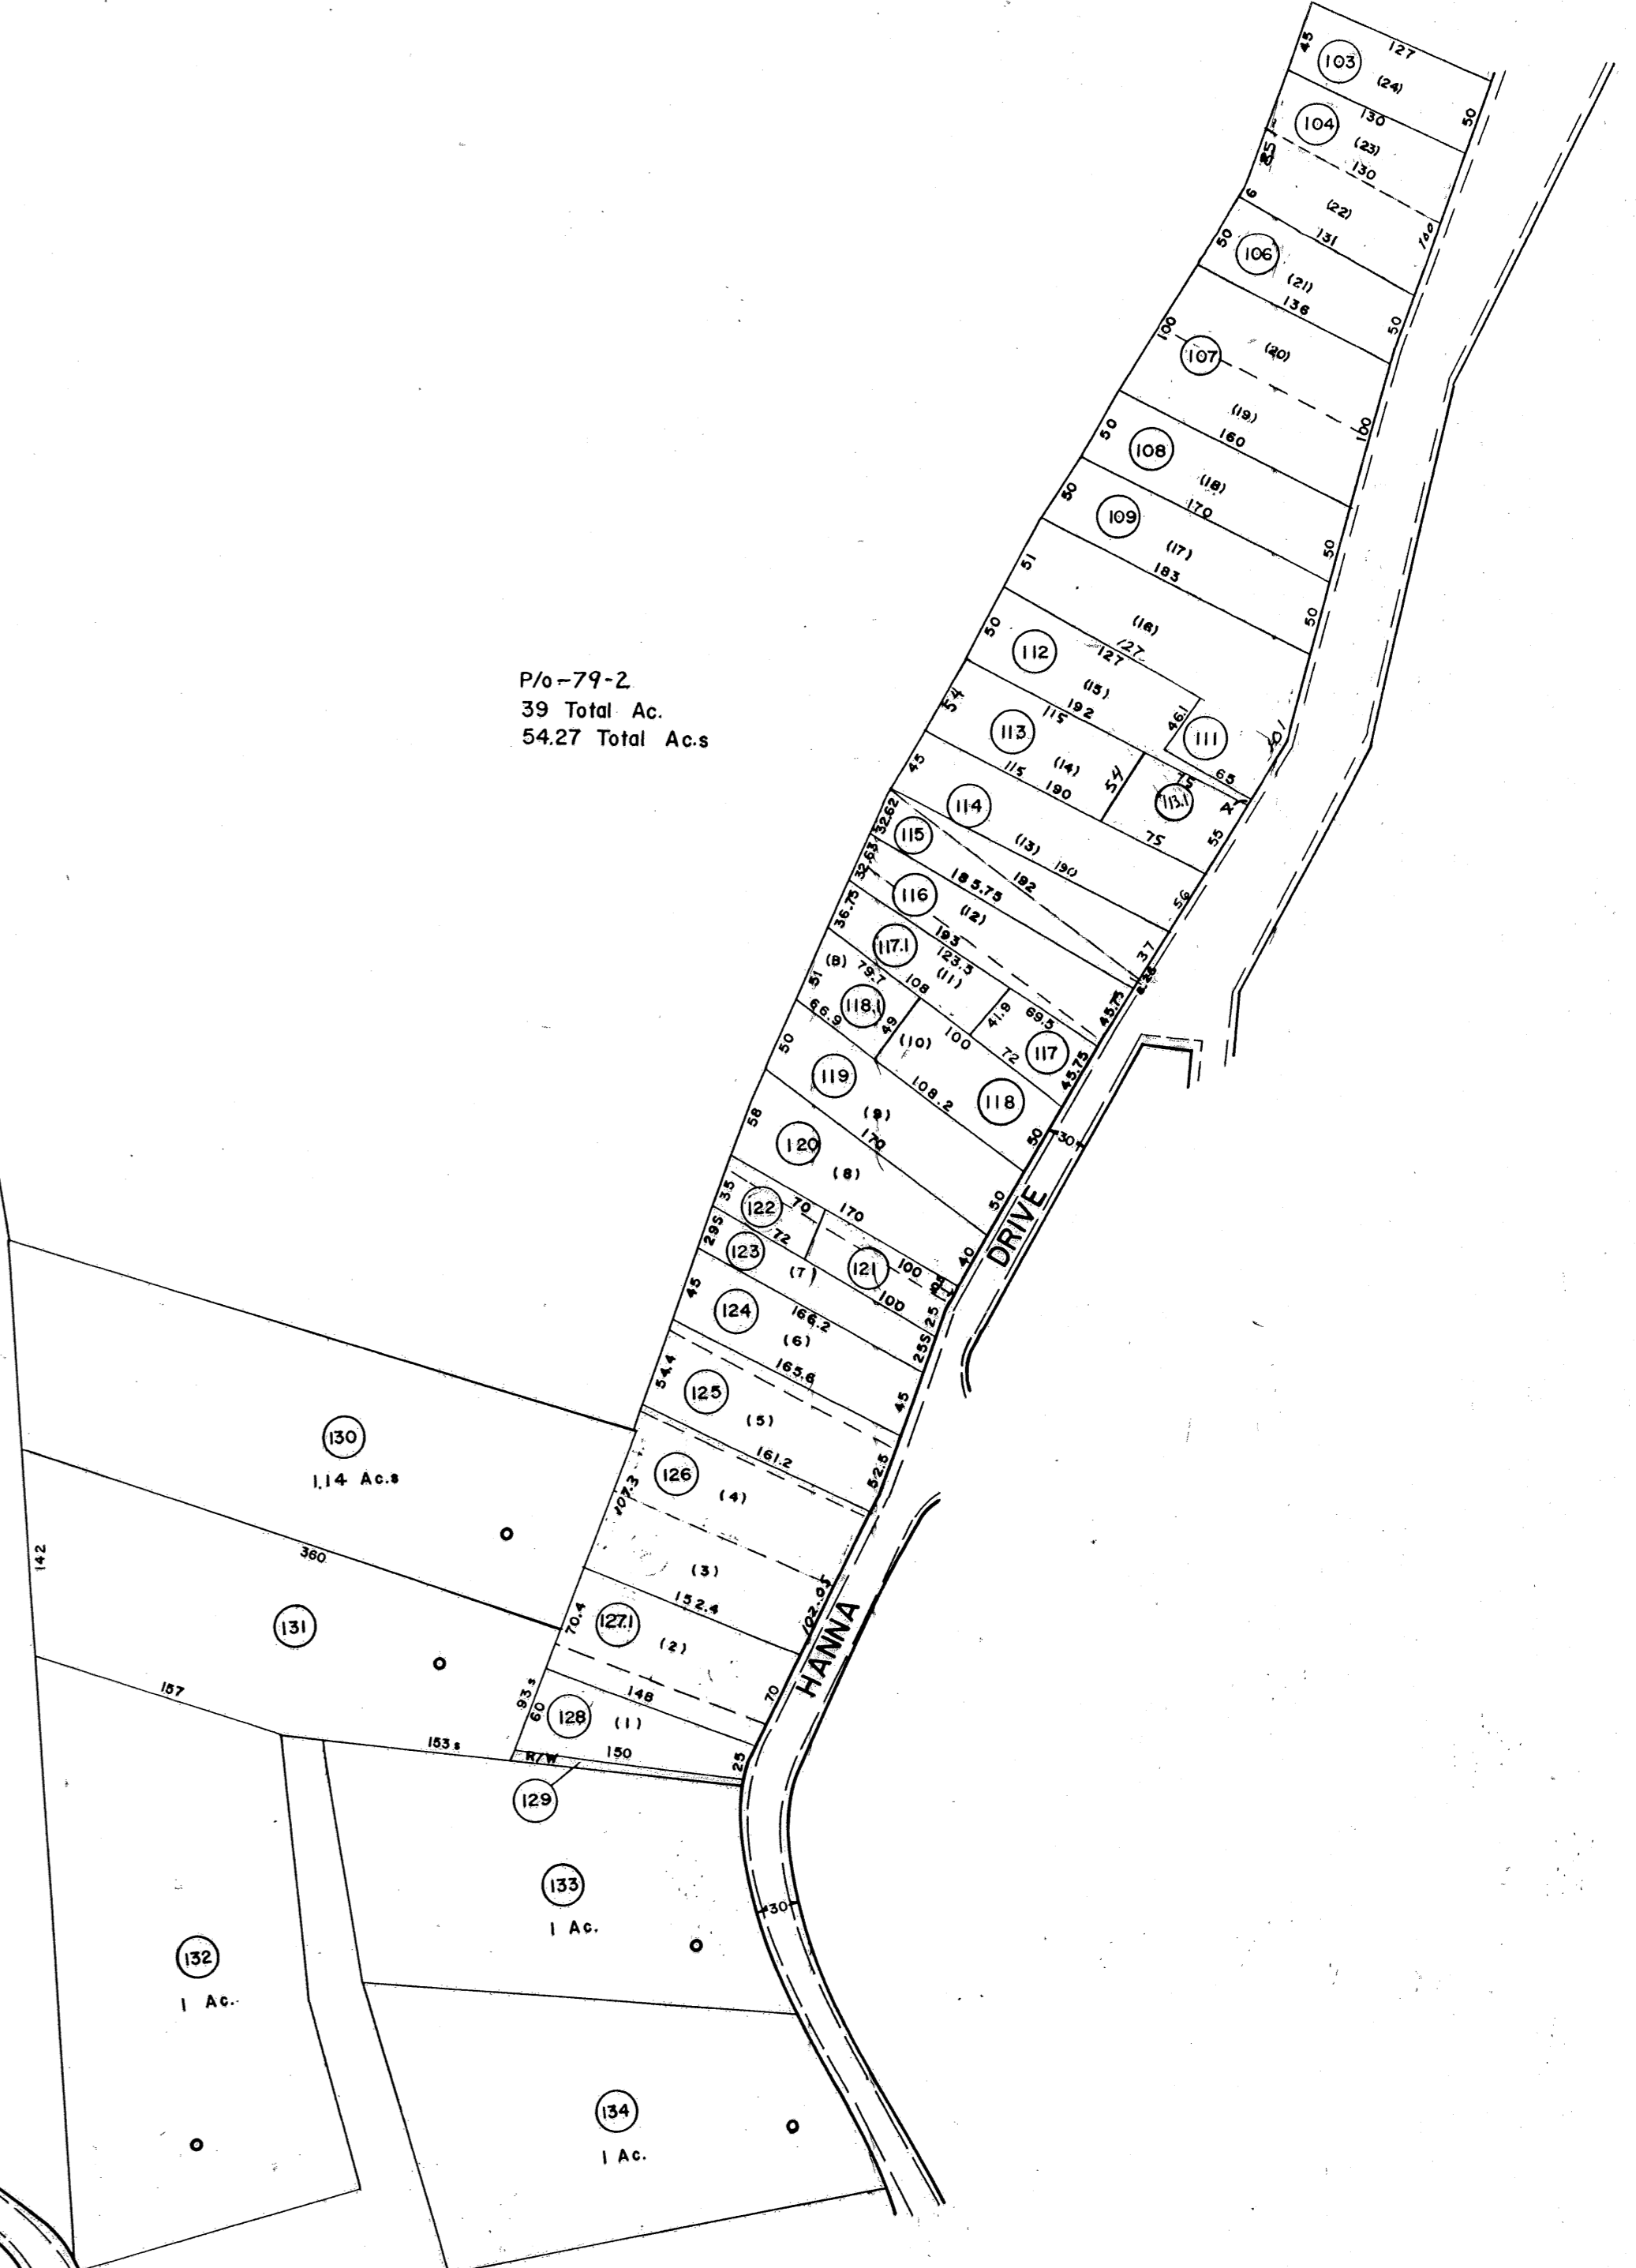


P/O 79-1
53 Total Ac.

P/O 79-1
83 Total Ac.

P/O 79-2
39 Total Ac.
54.27 Total Ac.

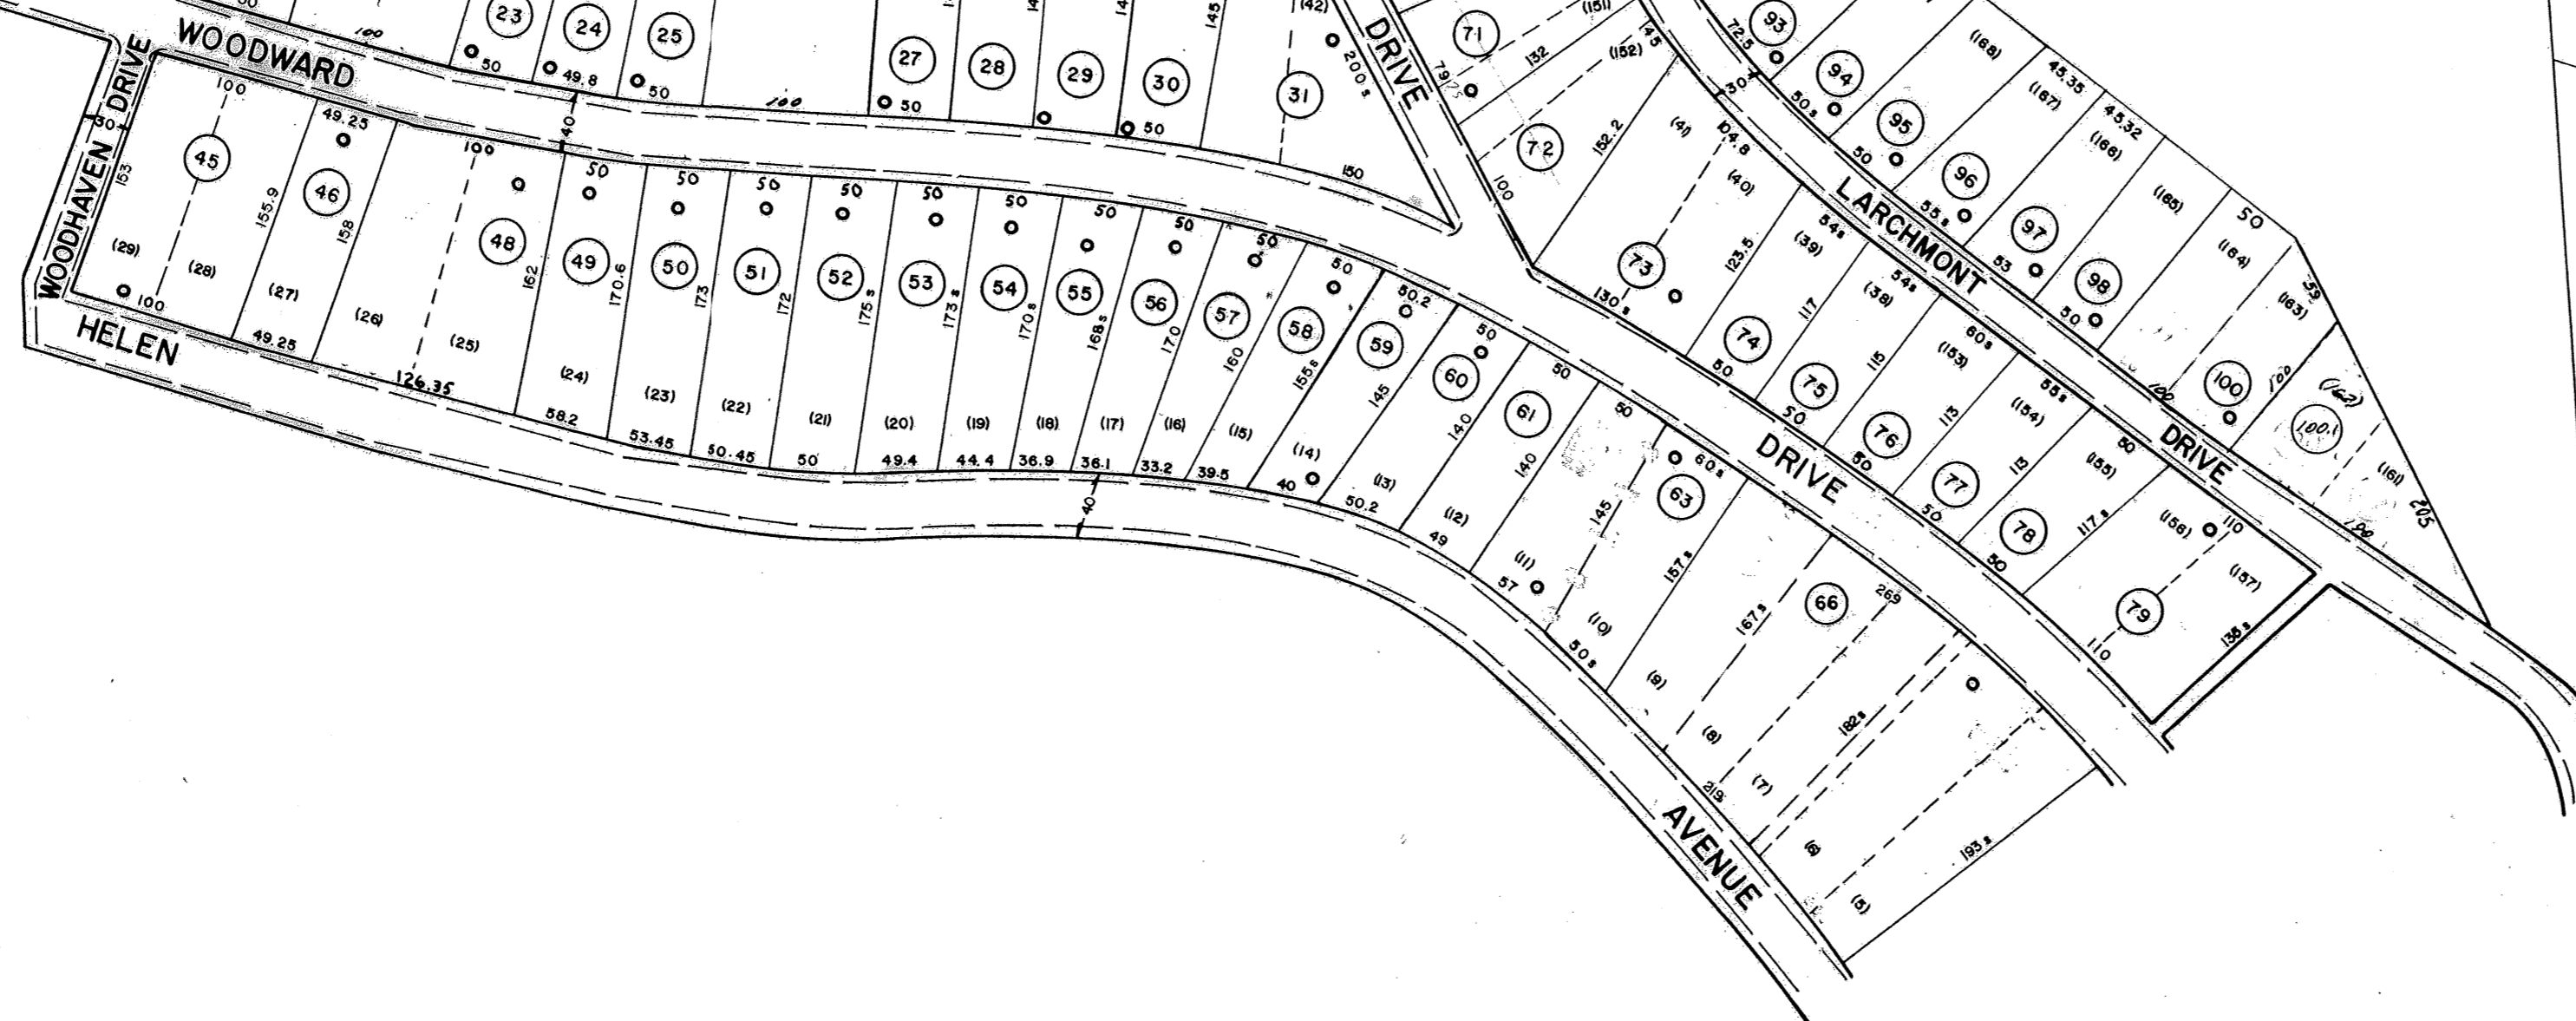

FOR TAX PURPOSES ONLY

PREPARED BY

AERO SERVICE CORPORATION
A DIVISION OF LITTON INDUSTRIES
210 E. COURTLAND ST., PHILADELPHIA, PA. 19102



AMERICAN AIR SURVEYS, INC.
907 PENN AVENUE, PITTSBURGH 22, PA.
NEW YORK ATLANTA

Legend

Property Line	—	Original lot line	—
Right-of-way line	—	Dead lot number (in parenthesis)	(12)
Edge of pavement or roadway	—	Parcel or index number (in circle)	(99)
Corporation line	—	Improvement	—
District line	—	Railroad	—
County line	—	Scaled Dimension	5
Stream	—	Original block number	(22)

Revisions

No.	Date	By	Description
1	8-20-74	DAVIS B.S.	O.G.I.S. 2-15-96 J.E.B.
2	6/8/76	T.E.	12-1-97 J.E.B.
3	2-6-79	DEP	1-28-2000 J.A.B.
4	Revised to 7-1-83	—	5-14-08 J.A.B.
5	Revised to 7-1-85	—	—
6	REV. TO 7-1-87	NCS	—
7	REV. TO 7-1-89	NCS	—
8	OGIS 3/29/92	DSH	—

KANAWHA COUNTY
Office of Assessor
CHARLESTON, WEST VIRGINIA

CITY OF CHARLESTON
NORTH CHARLESTON
Map No. 82

Photo No.: 18-150,151,152 Scale: 1"=100'
Date, Photography: April, May, 1964 Date, Map: 9-18-65

