


P/O 80-31  
80 Total Ac.

P/O 80-32  
91.15 AC.

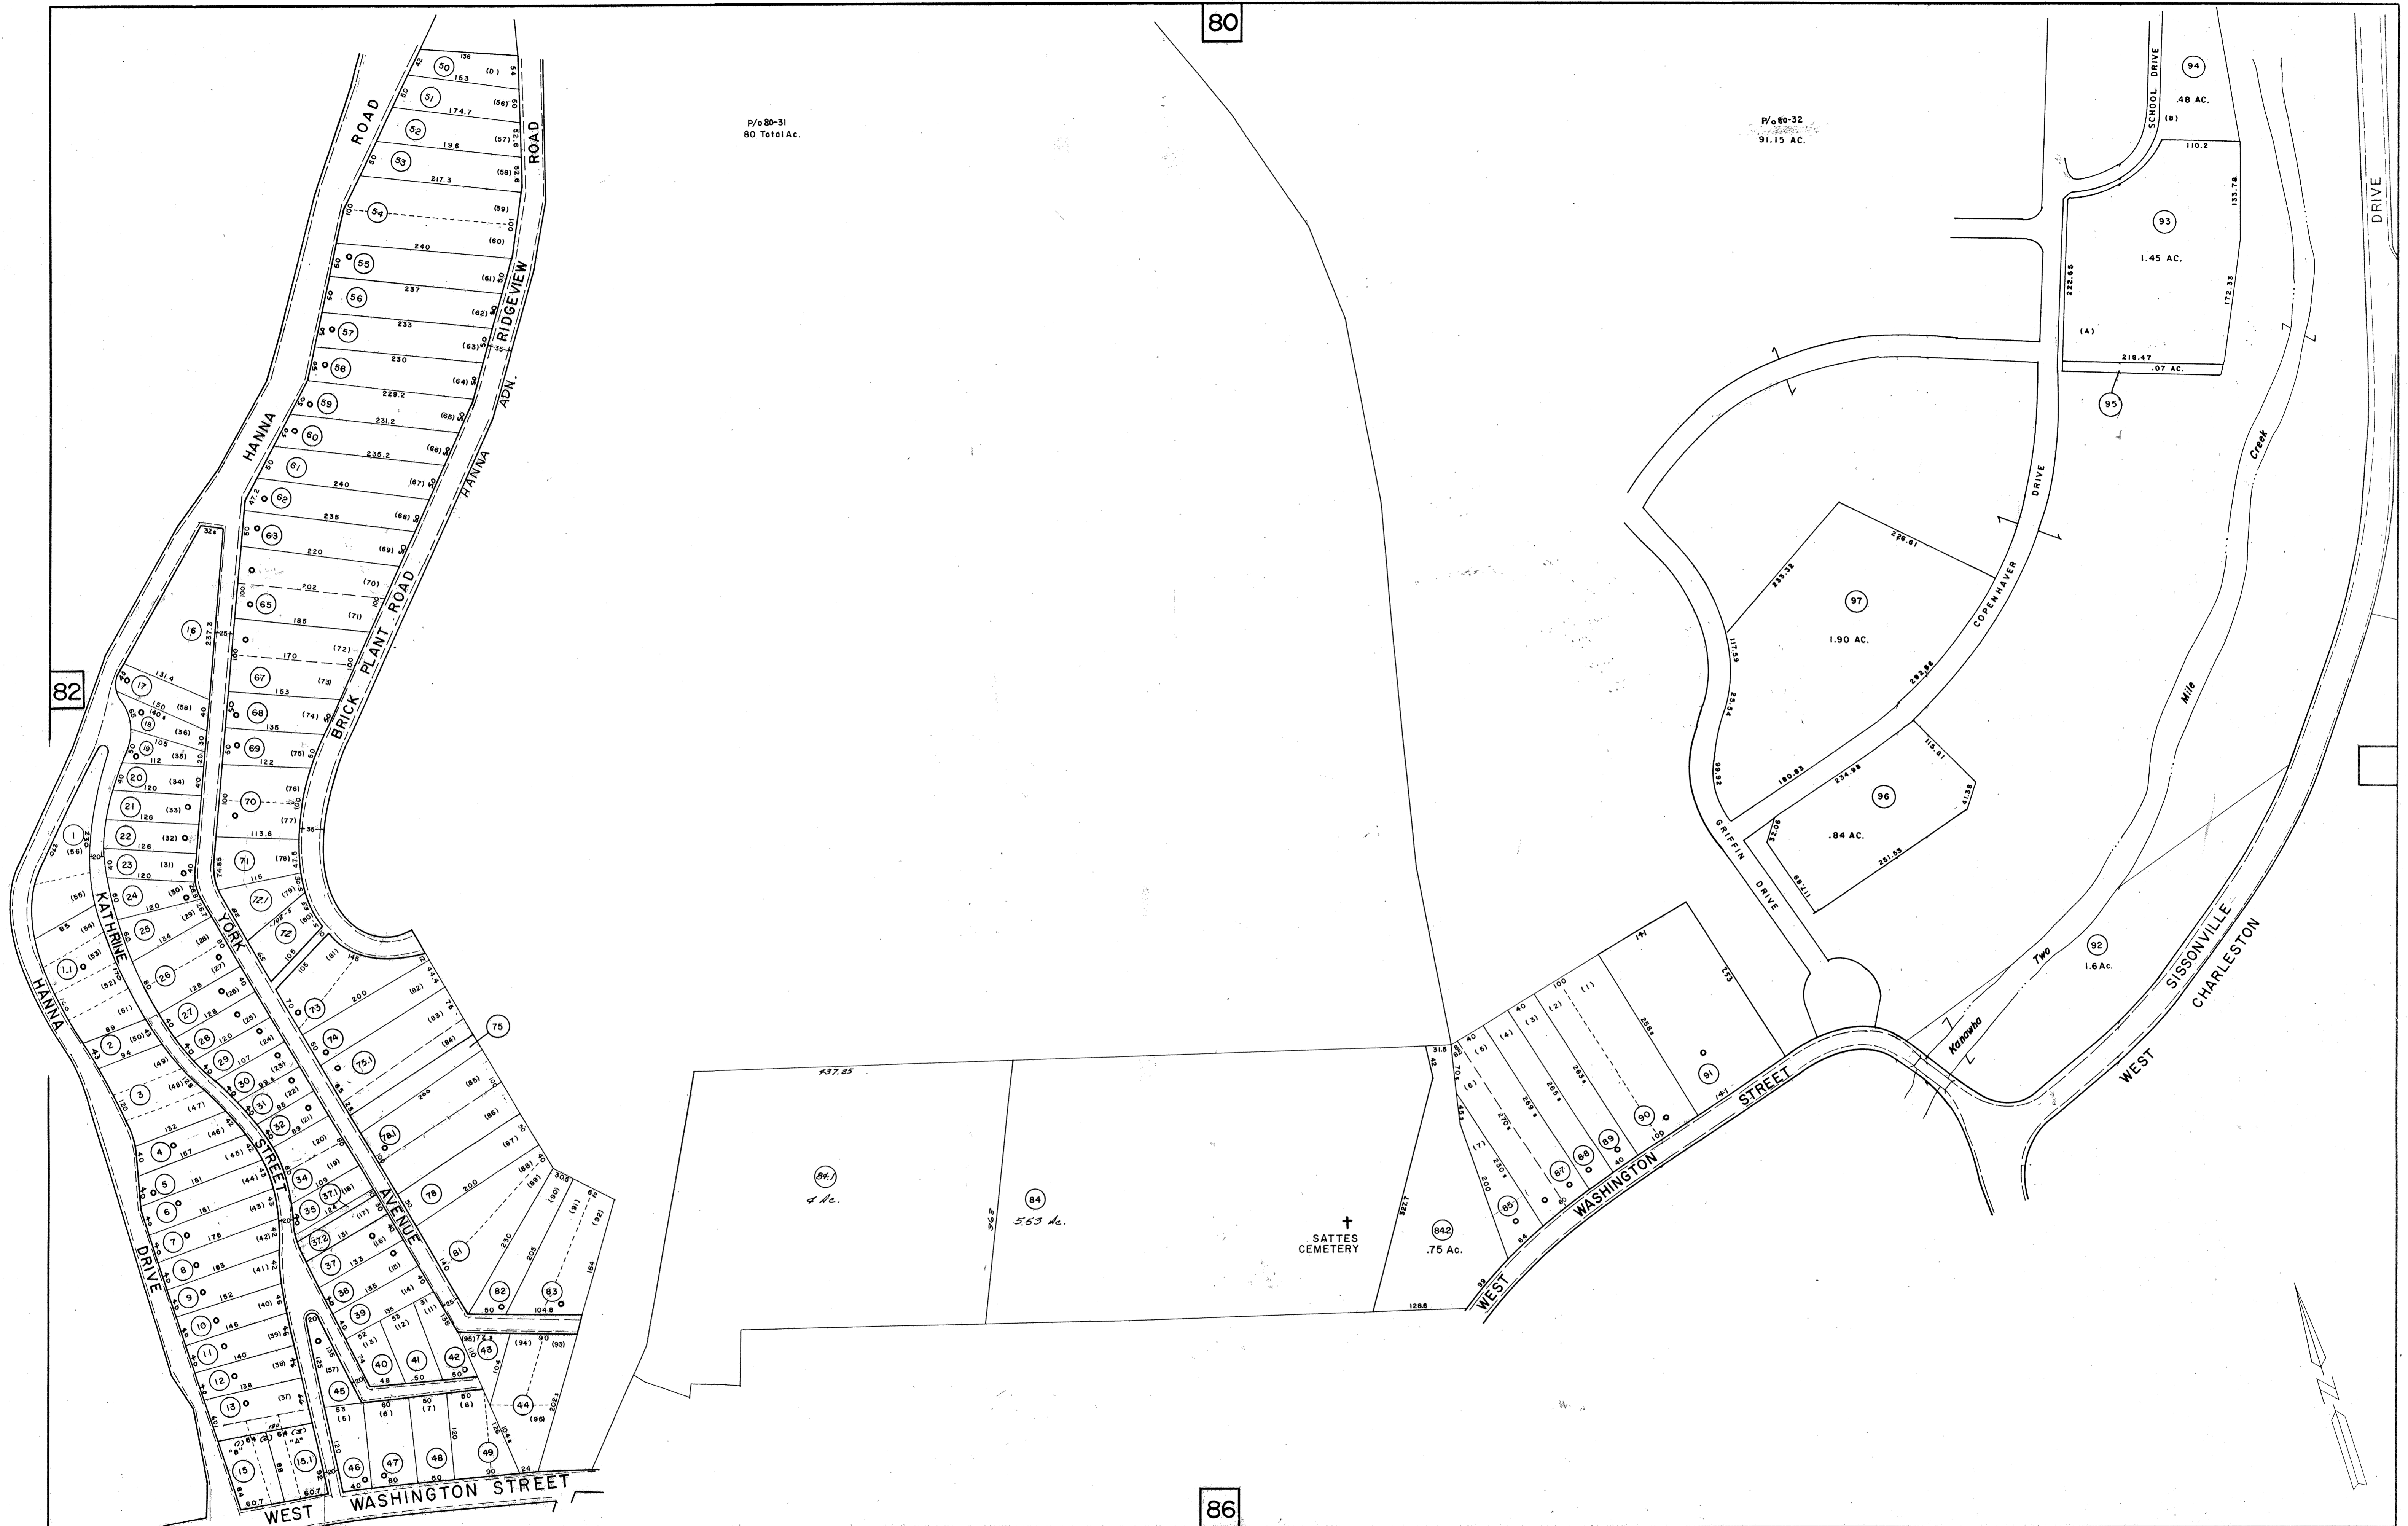

FOR TAX PURPOSES ONLY

PREPARED BY

**AERO SERVICE CORPORATION**  
A DIVISION OF LITTON INDUSTRIES  
210 E. COURTLAND ST., PHILADELPHIA, PA. 19120



**AMERICAN AIR SURVEYS, INC.**  
907 PENN AVENUE, PITTSBURGH 22, PA.  
NEW YORK ATLANTA

**Legend**

Property line	—	Original lot line	—
Right of way line	—	Deed lot number (in parenthesis)	(15)
Edge of pavement or roadway	—	Parcel or index number (in circle)	(99)
Corporation line	—	Improvement	—
Railroad	—	Railroad	—
County line	—	Scaled Dimension	5
Stream	—	Original block number	(22)

**Revisions**

No.	Date	By	Description
1	DAVIS 8/20/74	W.M.	12-1-97 J.E.B.
2	6/8/76	T.G.	1-1-99 J.E.B.
3	Revised to 7-1-87	NCS	1-28-2000 J.A.B.
4	Revised to 7-1-85	NCS	1-26-01 J.A.B.
5	REV TO 7-1-87	NCS	5-15-08 J.A.B.
6	REV TO 7-1-89	NCS	
7	OGIS 3/29/92	DSH	
8			

**KANAWHA COUNTY**

Office of Assessor  
CHARLESTON, WEST VIRGINIA

**CITY OF CHARLESTON**  
**NORTH CHARLESTON**  
Map No. 83

19-139-140  
Photo No. 16-151,152  
Date, Photography: April, May, 1964  
Scale: 1"=100'  
Date, Map: 9-18-65