


9

15

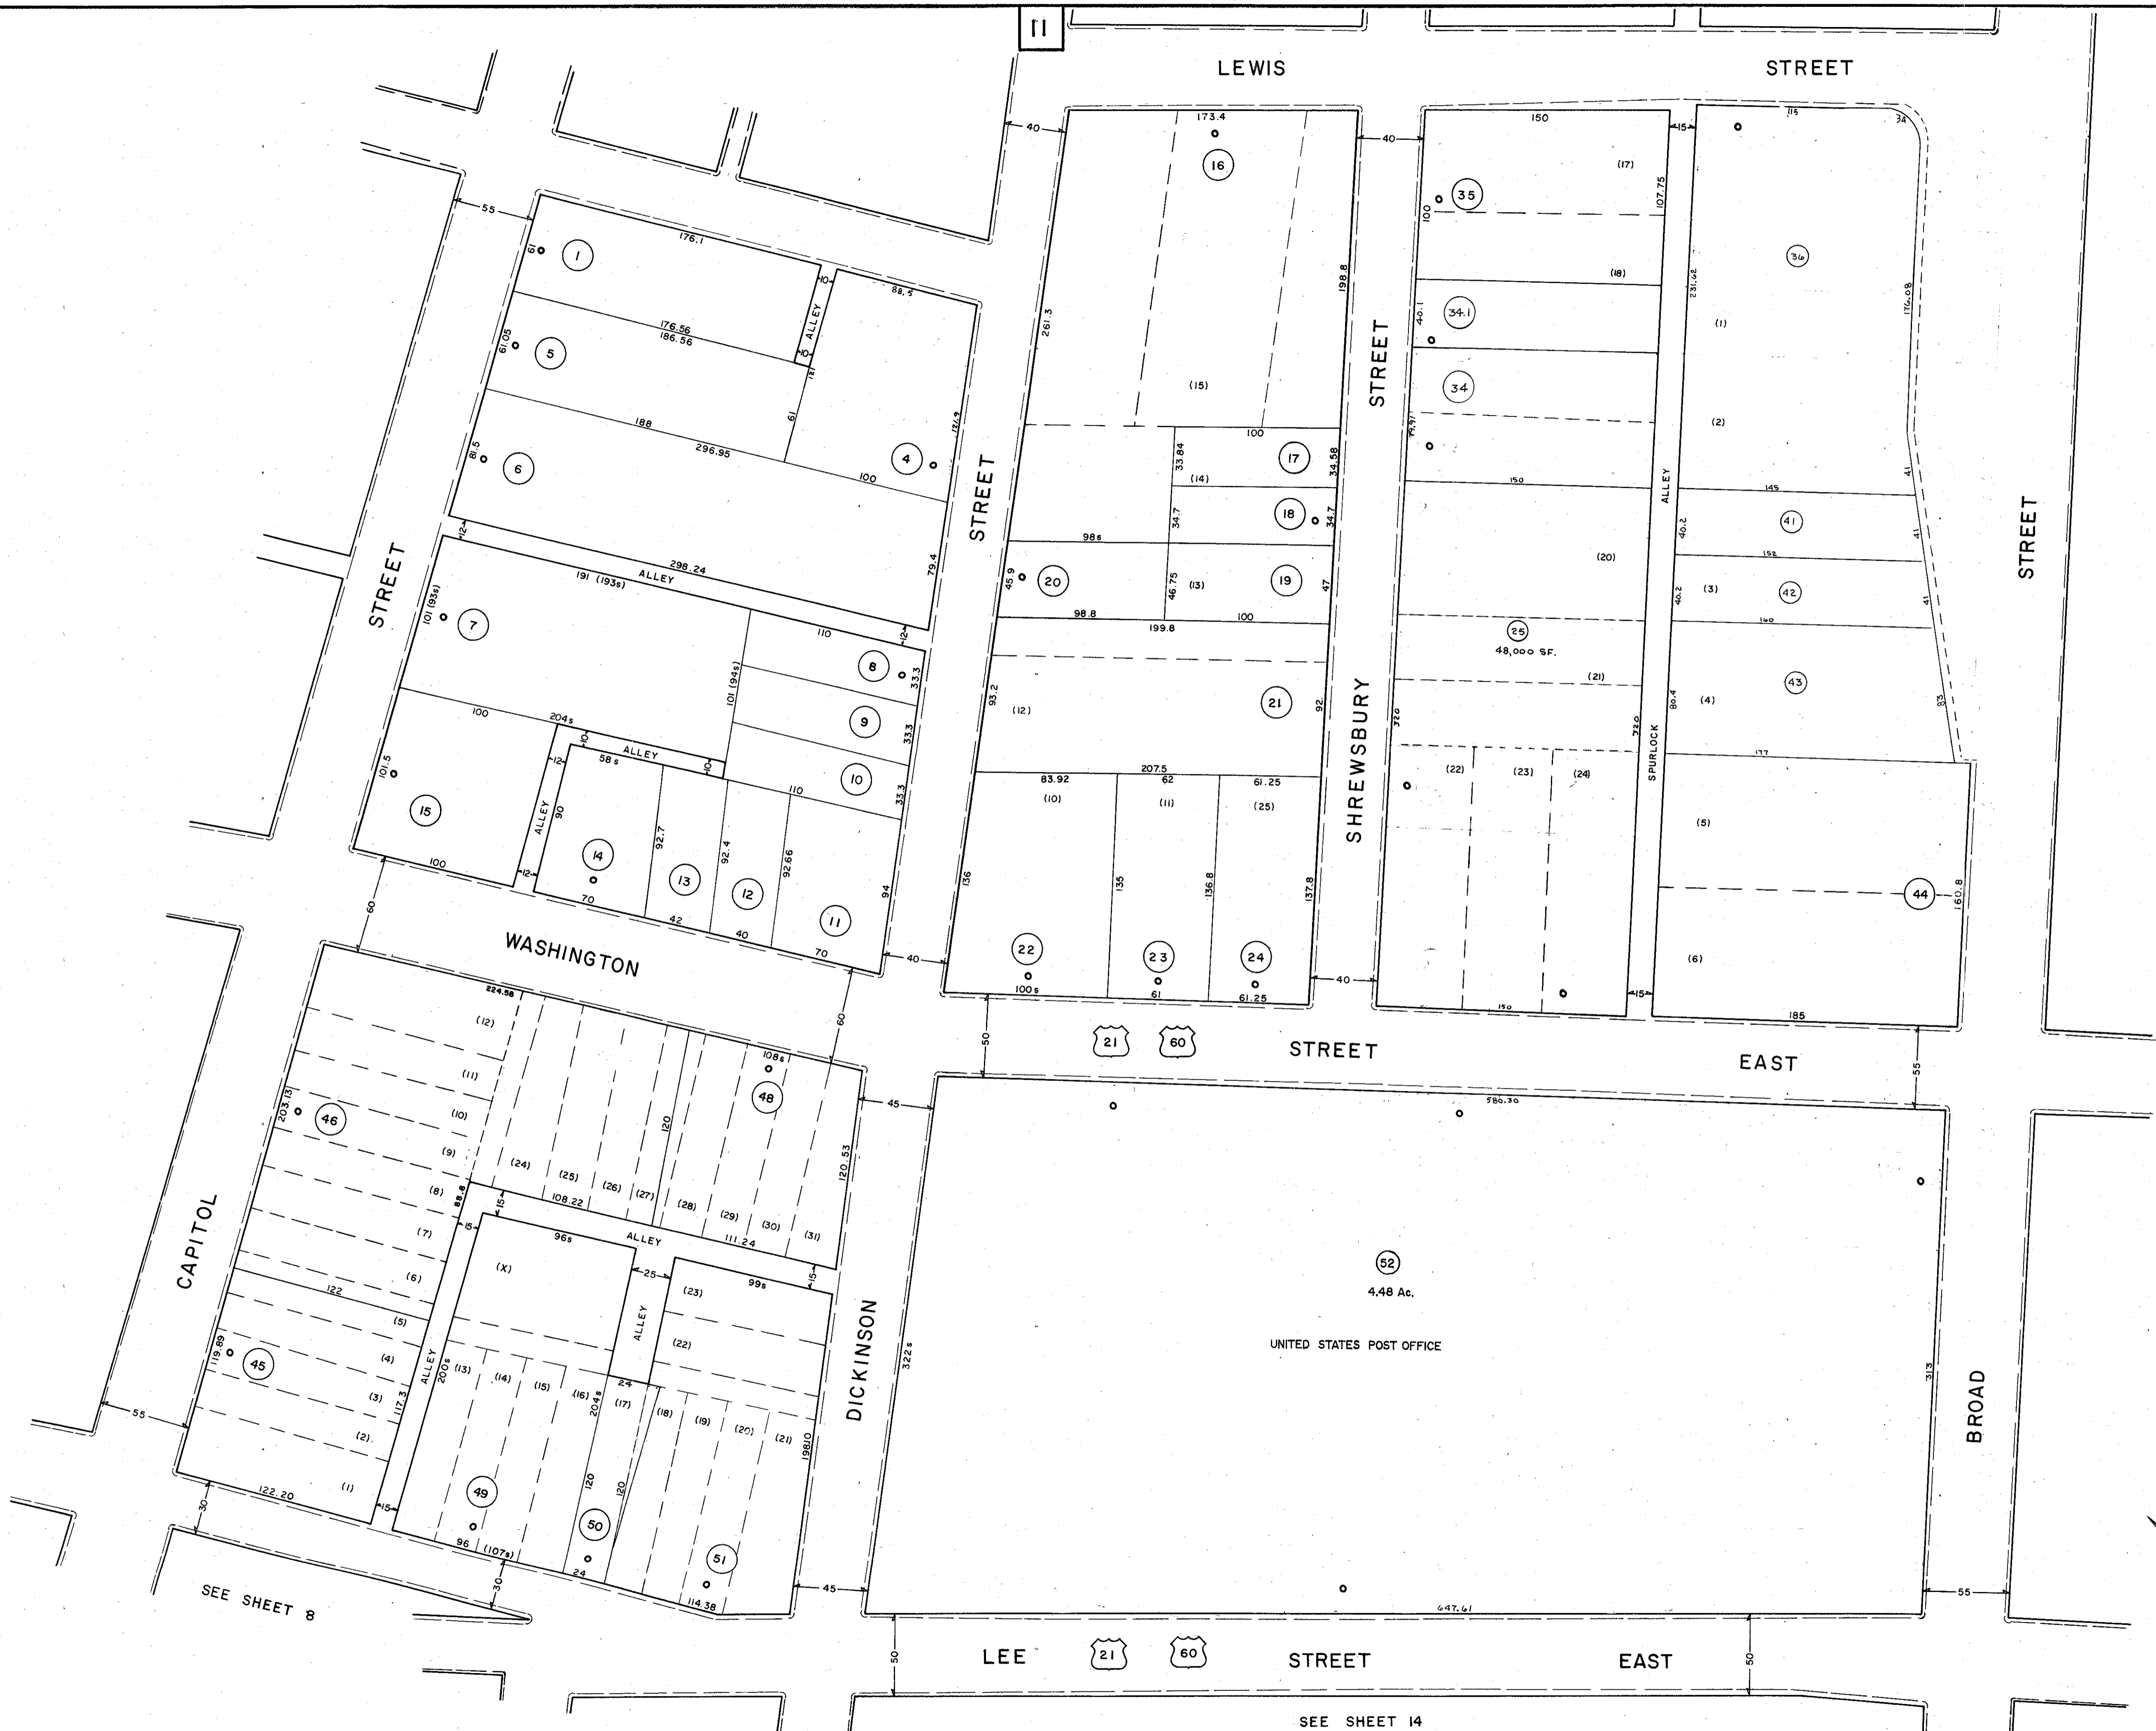

FOR TAX PURPOSES ONLY

PREPARED BY

AERO SERVICE CORPORATION
 A DIVISION OF LITTON INDUSTRIES
 210 E. COURTLAND ST., PHILADELPHIA, PA. 19120

AMERICAN AIR SURVEYS, INC.
 907 PENN AVENUE, PITTSBURGH 22, PA.
 NEW YORK ATLANTA

Legend

Property Line	Original lot line
Right of way line	Deed lot number (in parenthesis)
Edge of pavement or roadway	Parcel or index number (in circle)
Corporation line	Improvement
District line	Railroad
County line	Scaled Dimension
Stream	Original block number

Revisions

1	7-25-72	JHP	9
2	2/20/76	AC	10
3	Revised 5-1-85	JHP	11
4	Revised 7-1-87	JHP	12
5	1-1-98	J.E.B.	13
6			14
7			15
8			16

KANAWHA COUNTY

Office of Assessor
 CHARLESTON, WEST VIRGINIA

CITY OF CHARLESTON
 EAST CHARLESTON
 Map No. 10

Photo No.: 18-158,159 Scale: 1" = 50'
 Date, Photography: April, May, 1964 Date, Map: 11-17-65