
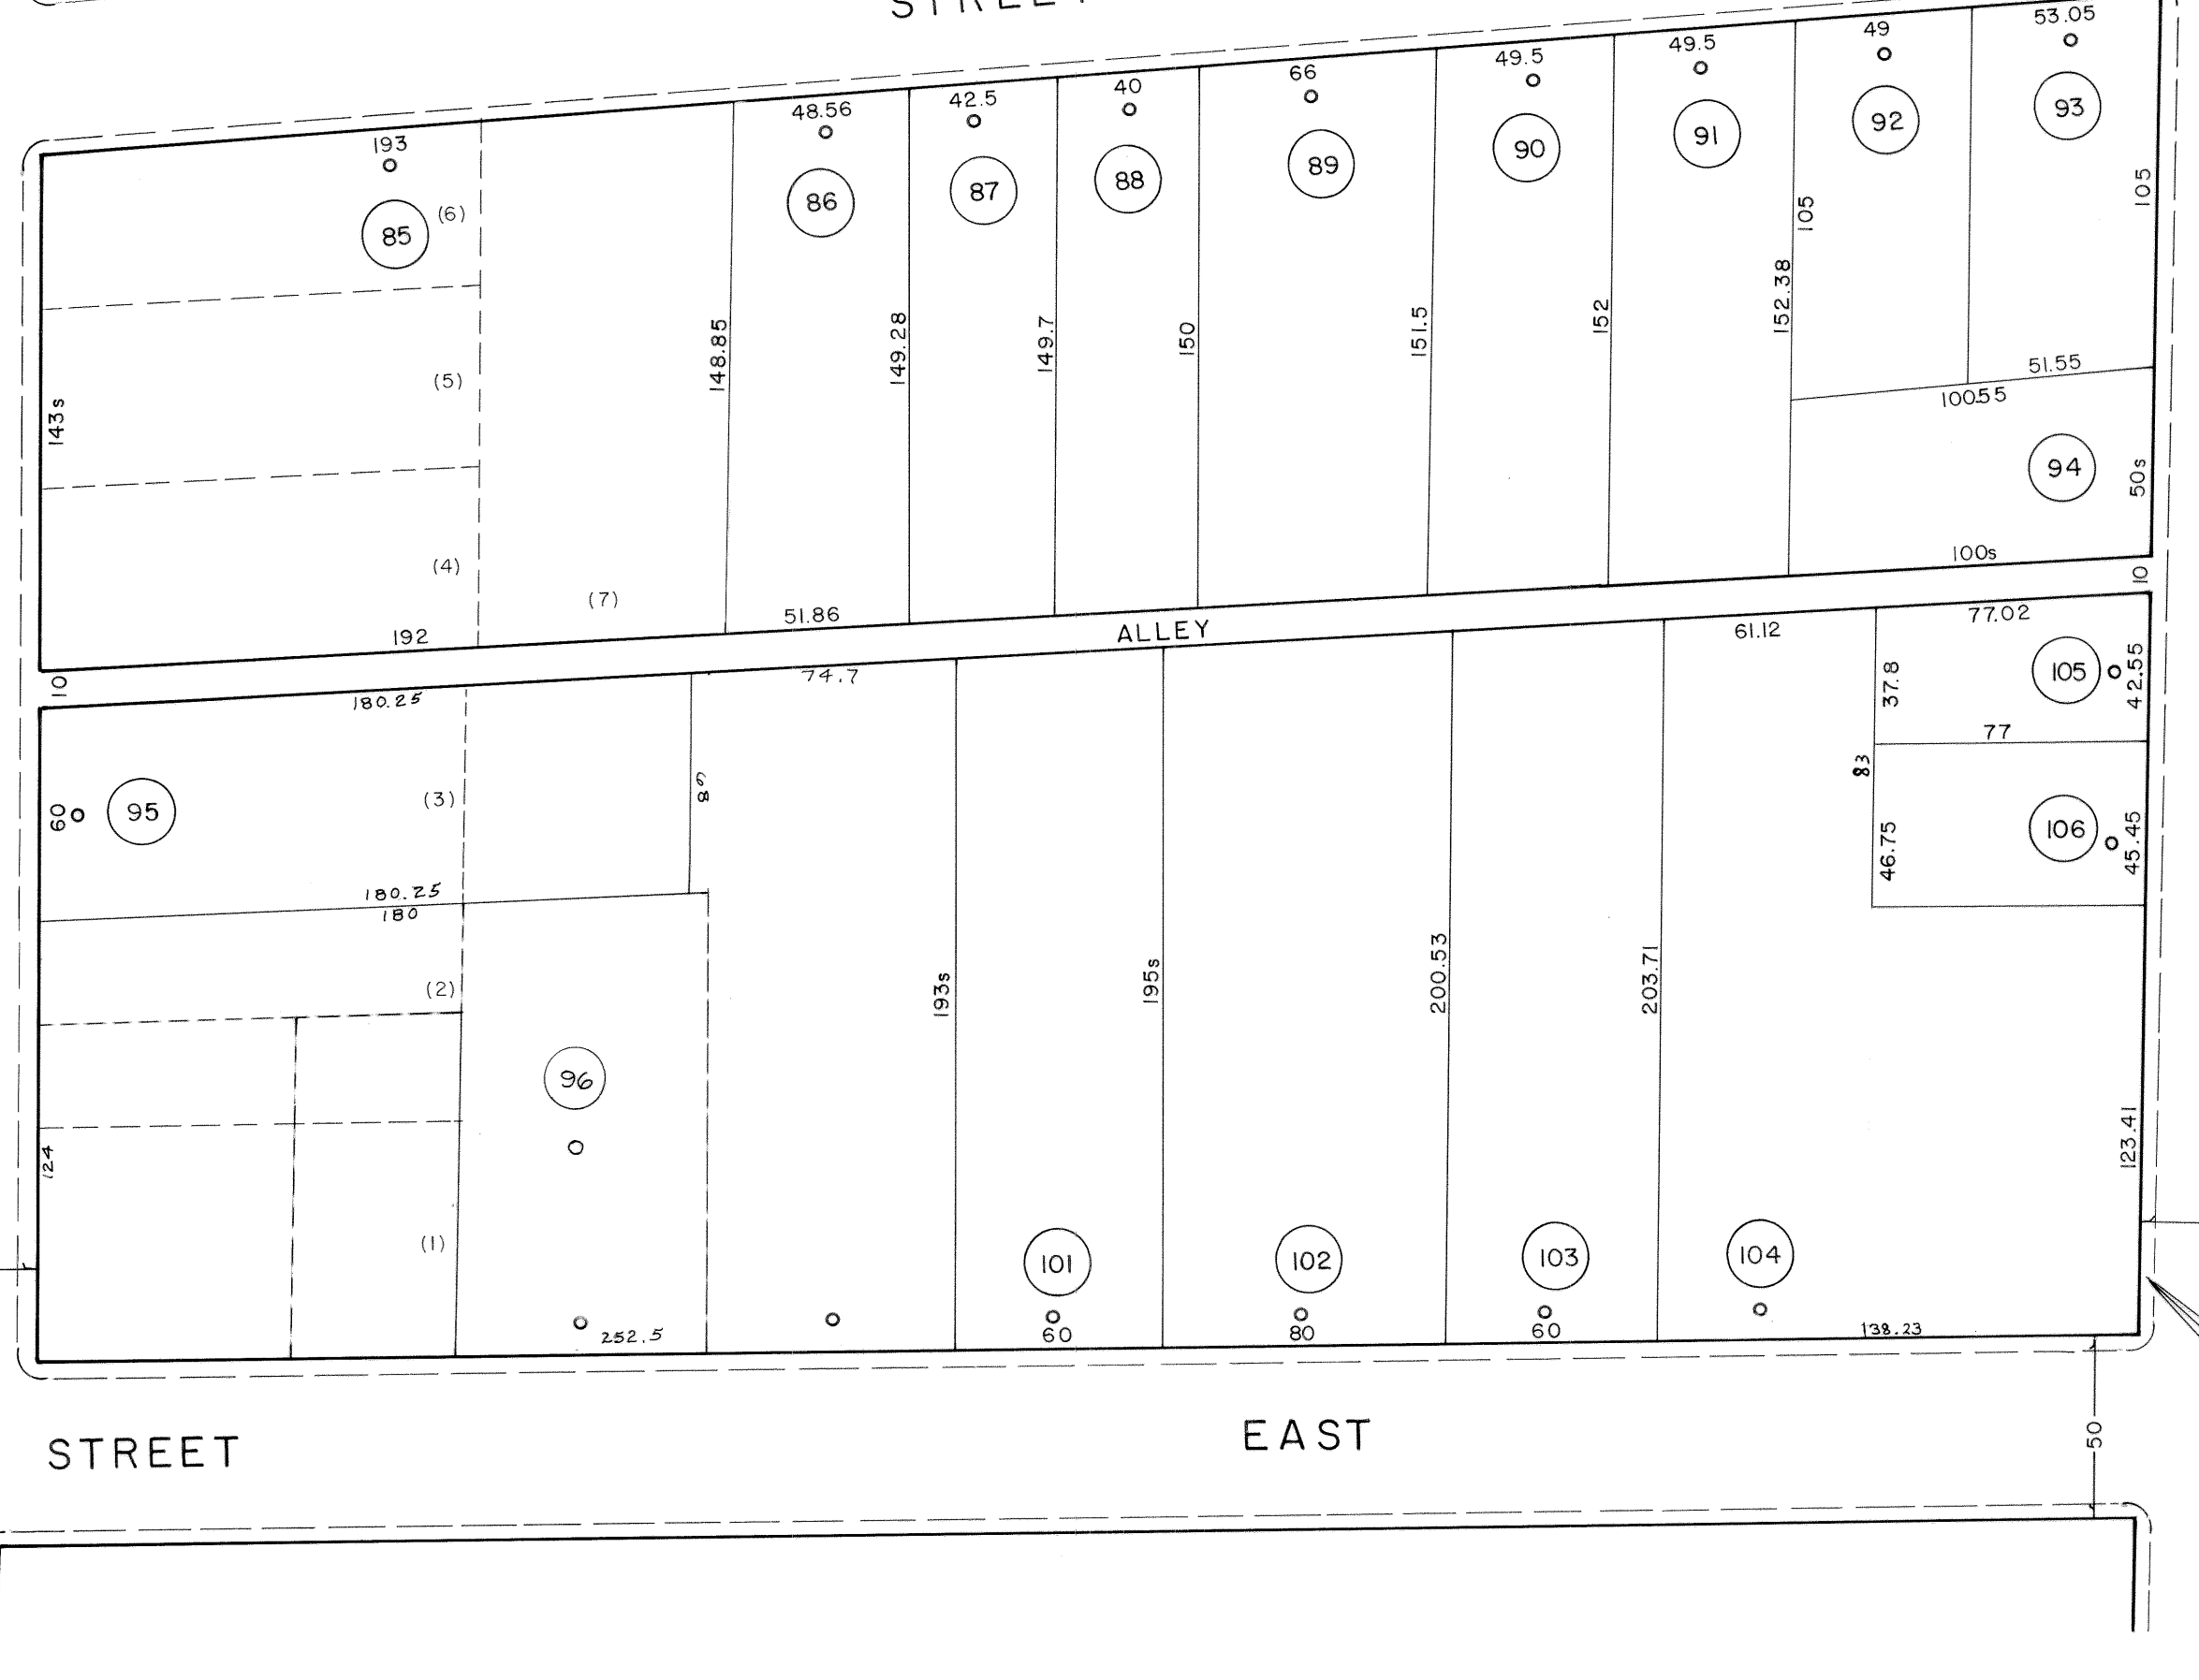
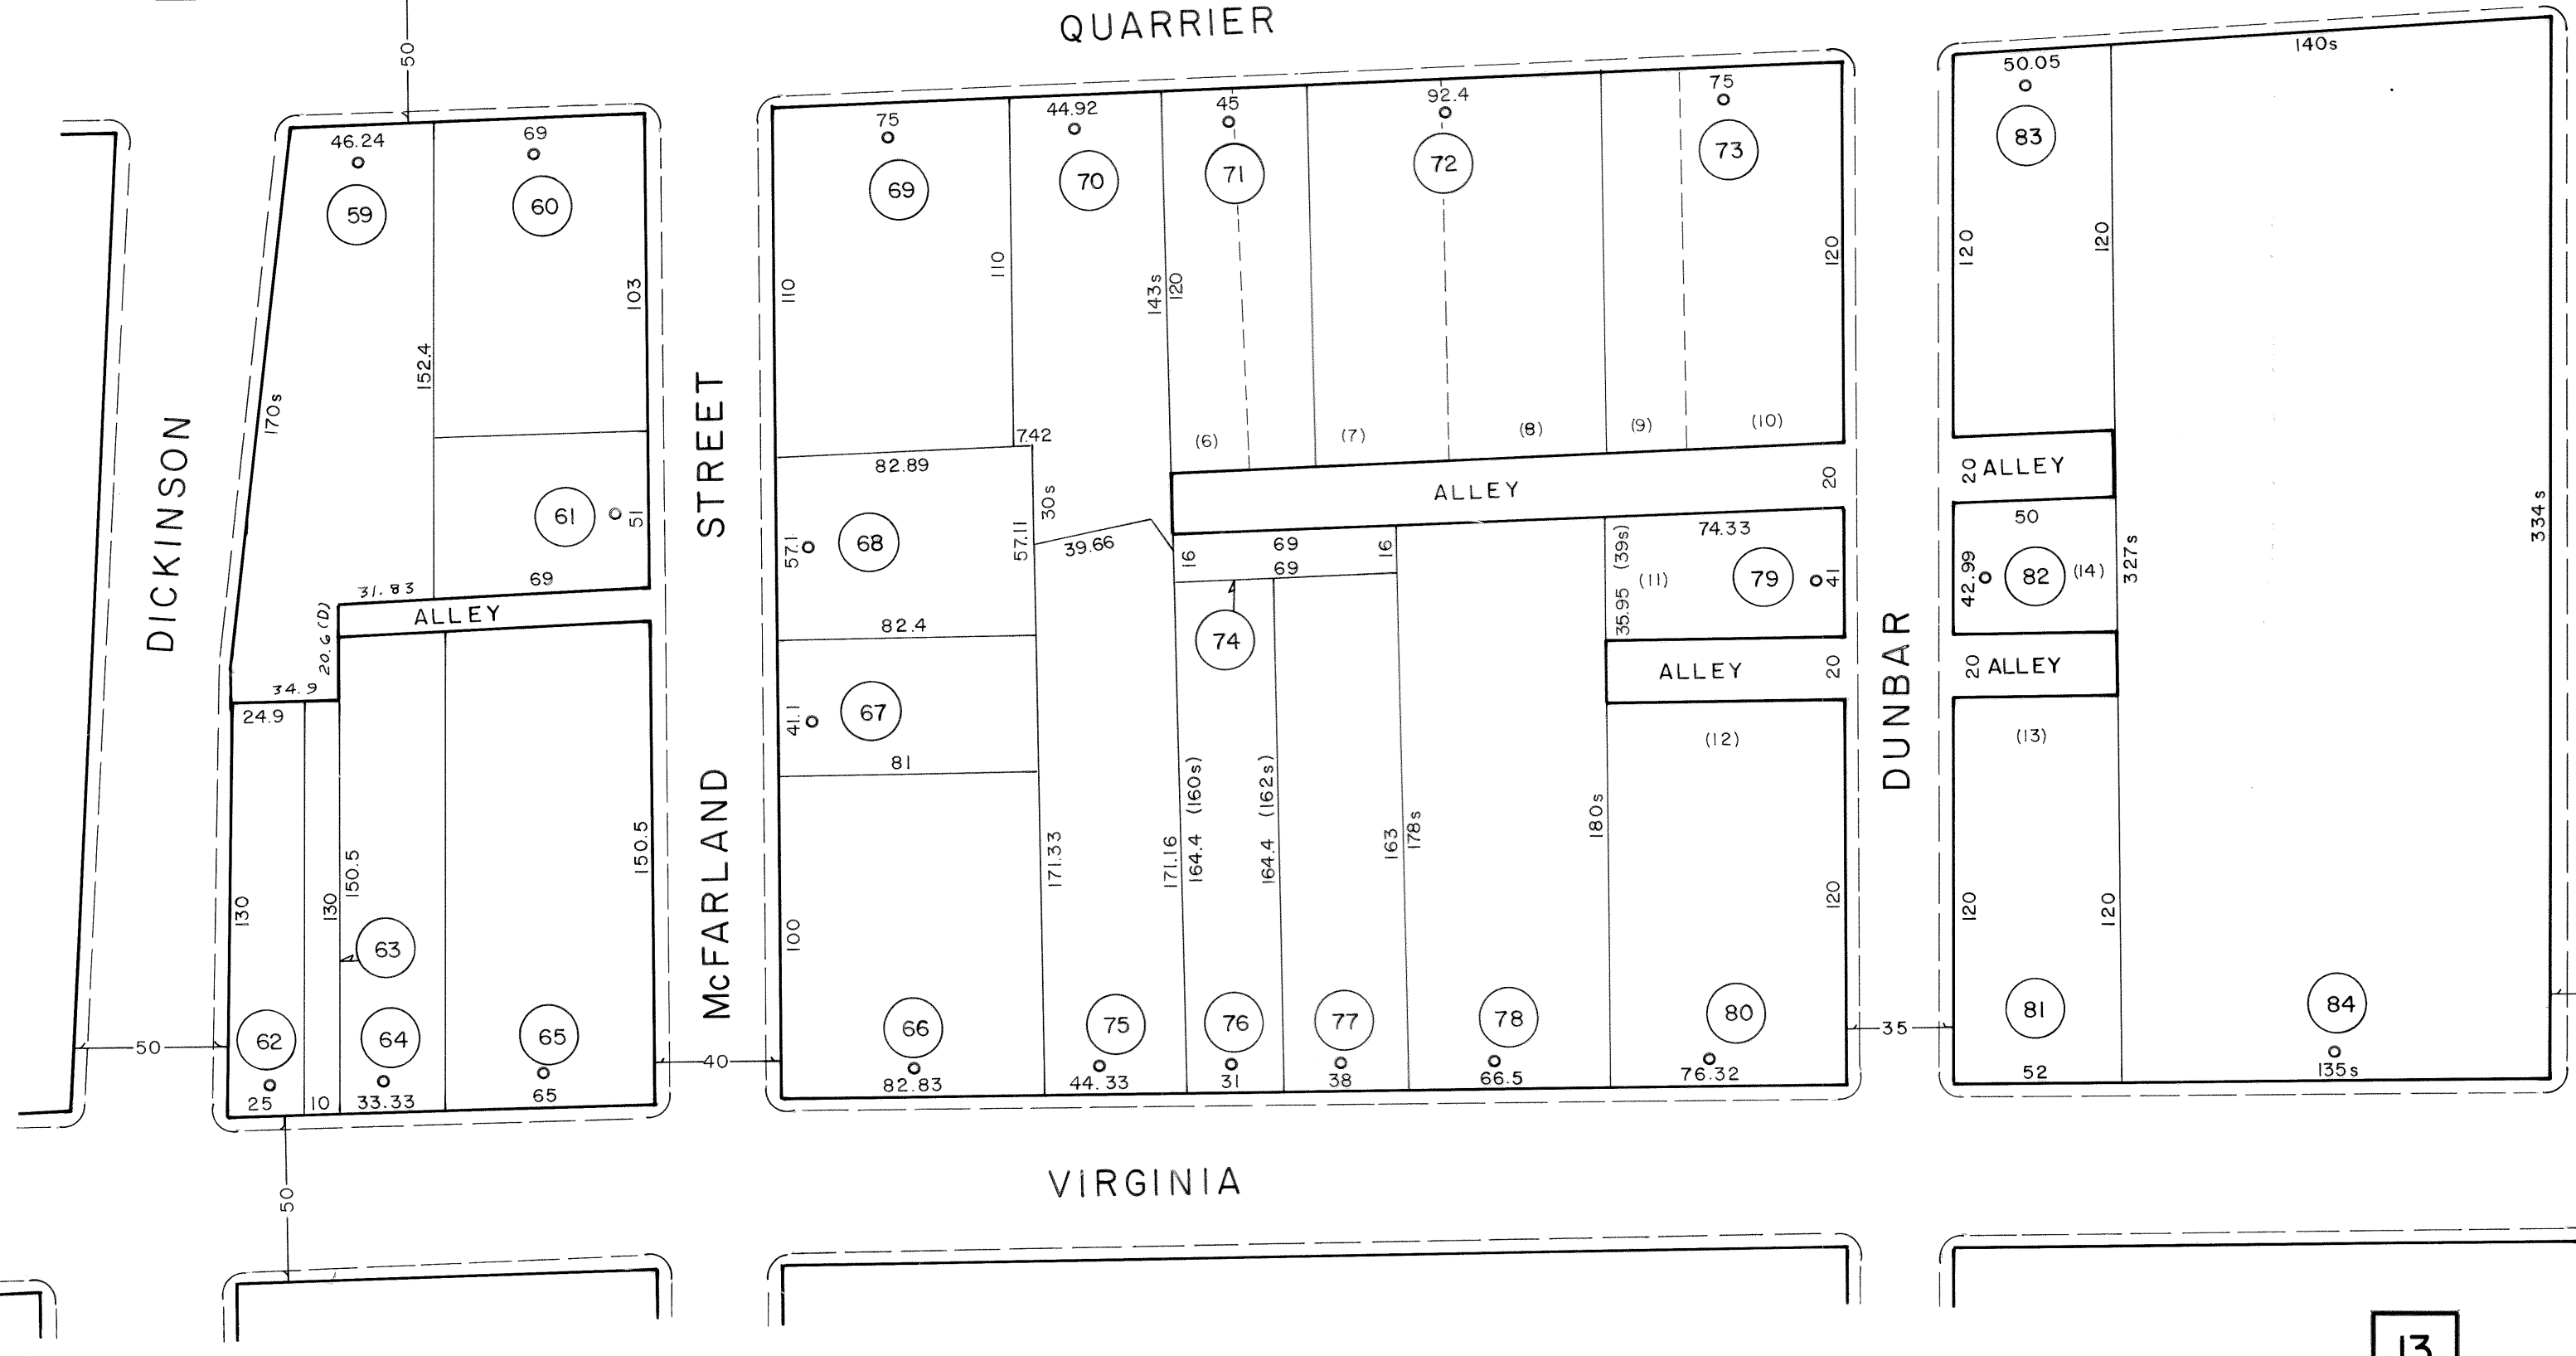
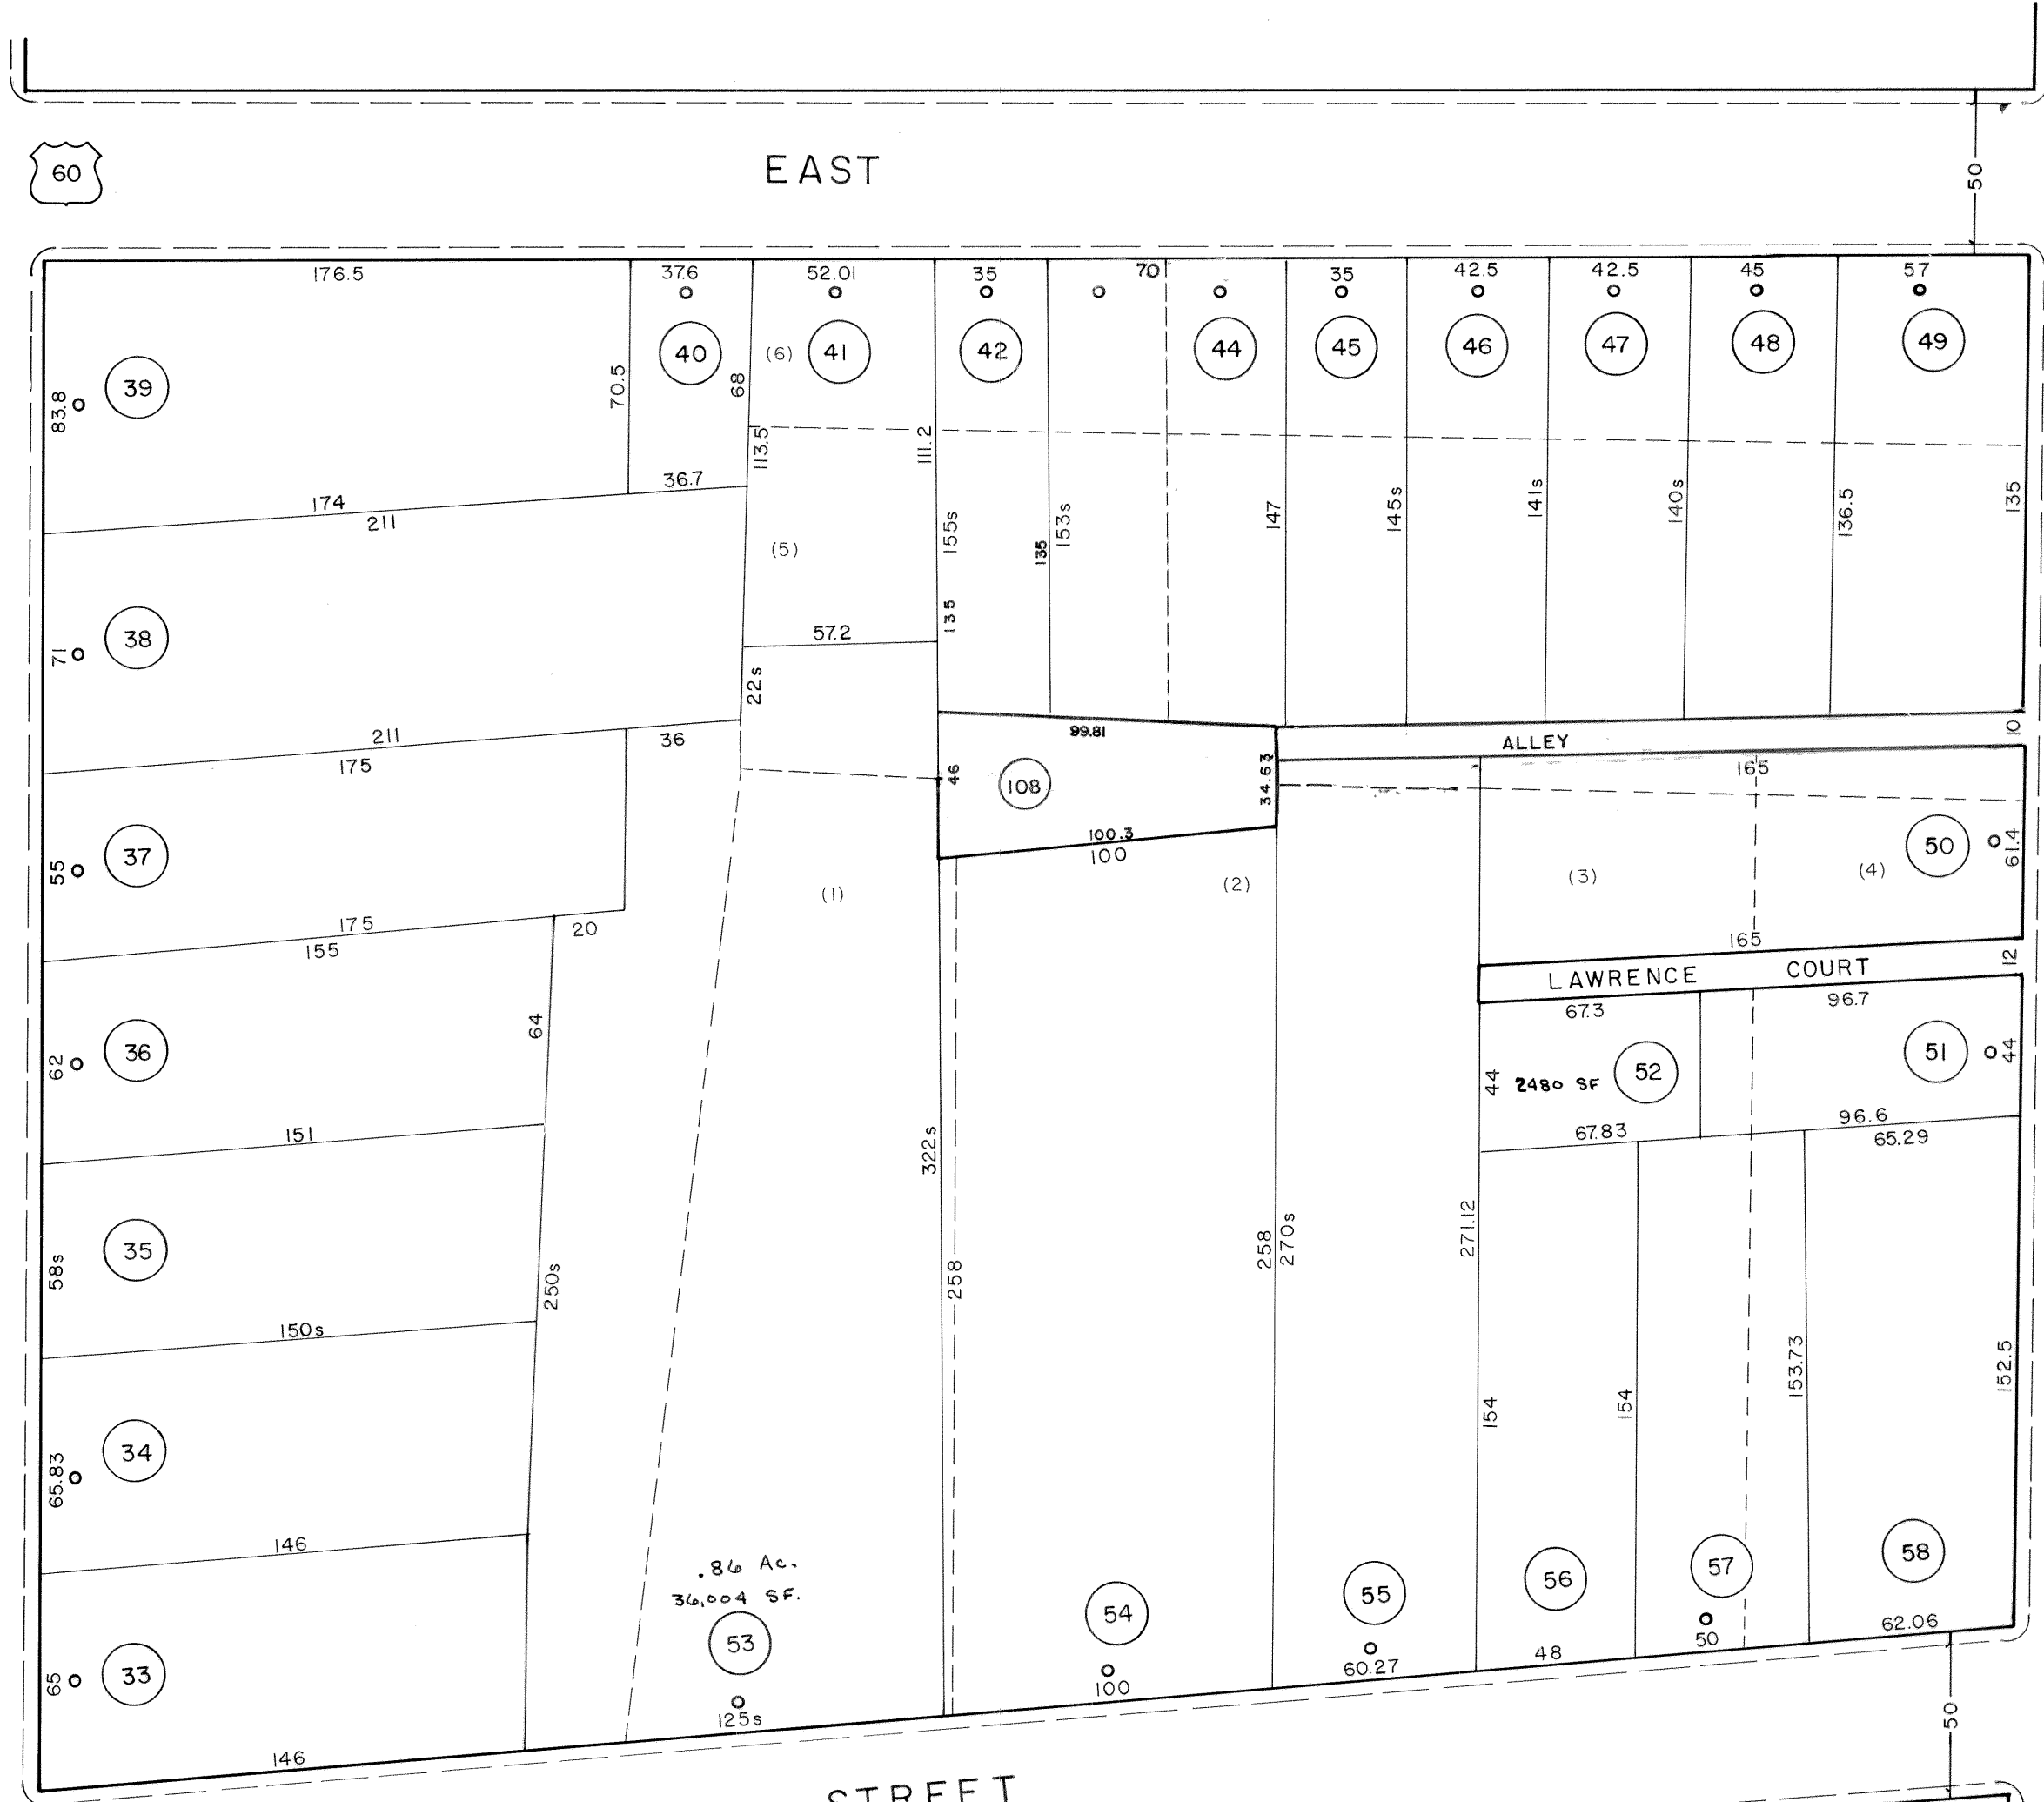


SEE SHEET 8

SEE SHEET 7

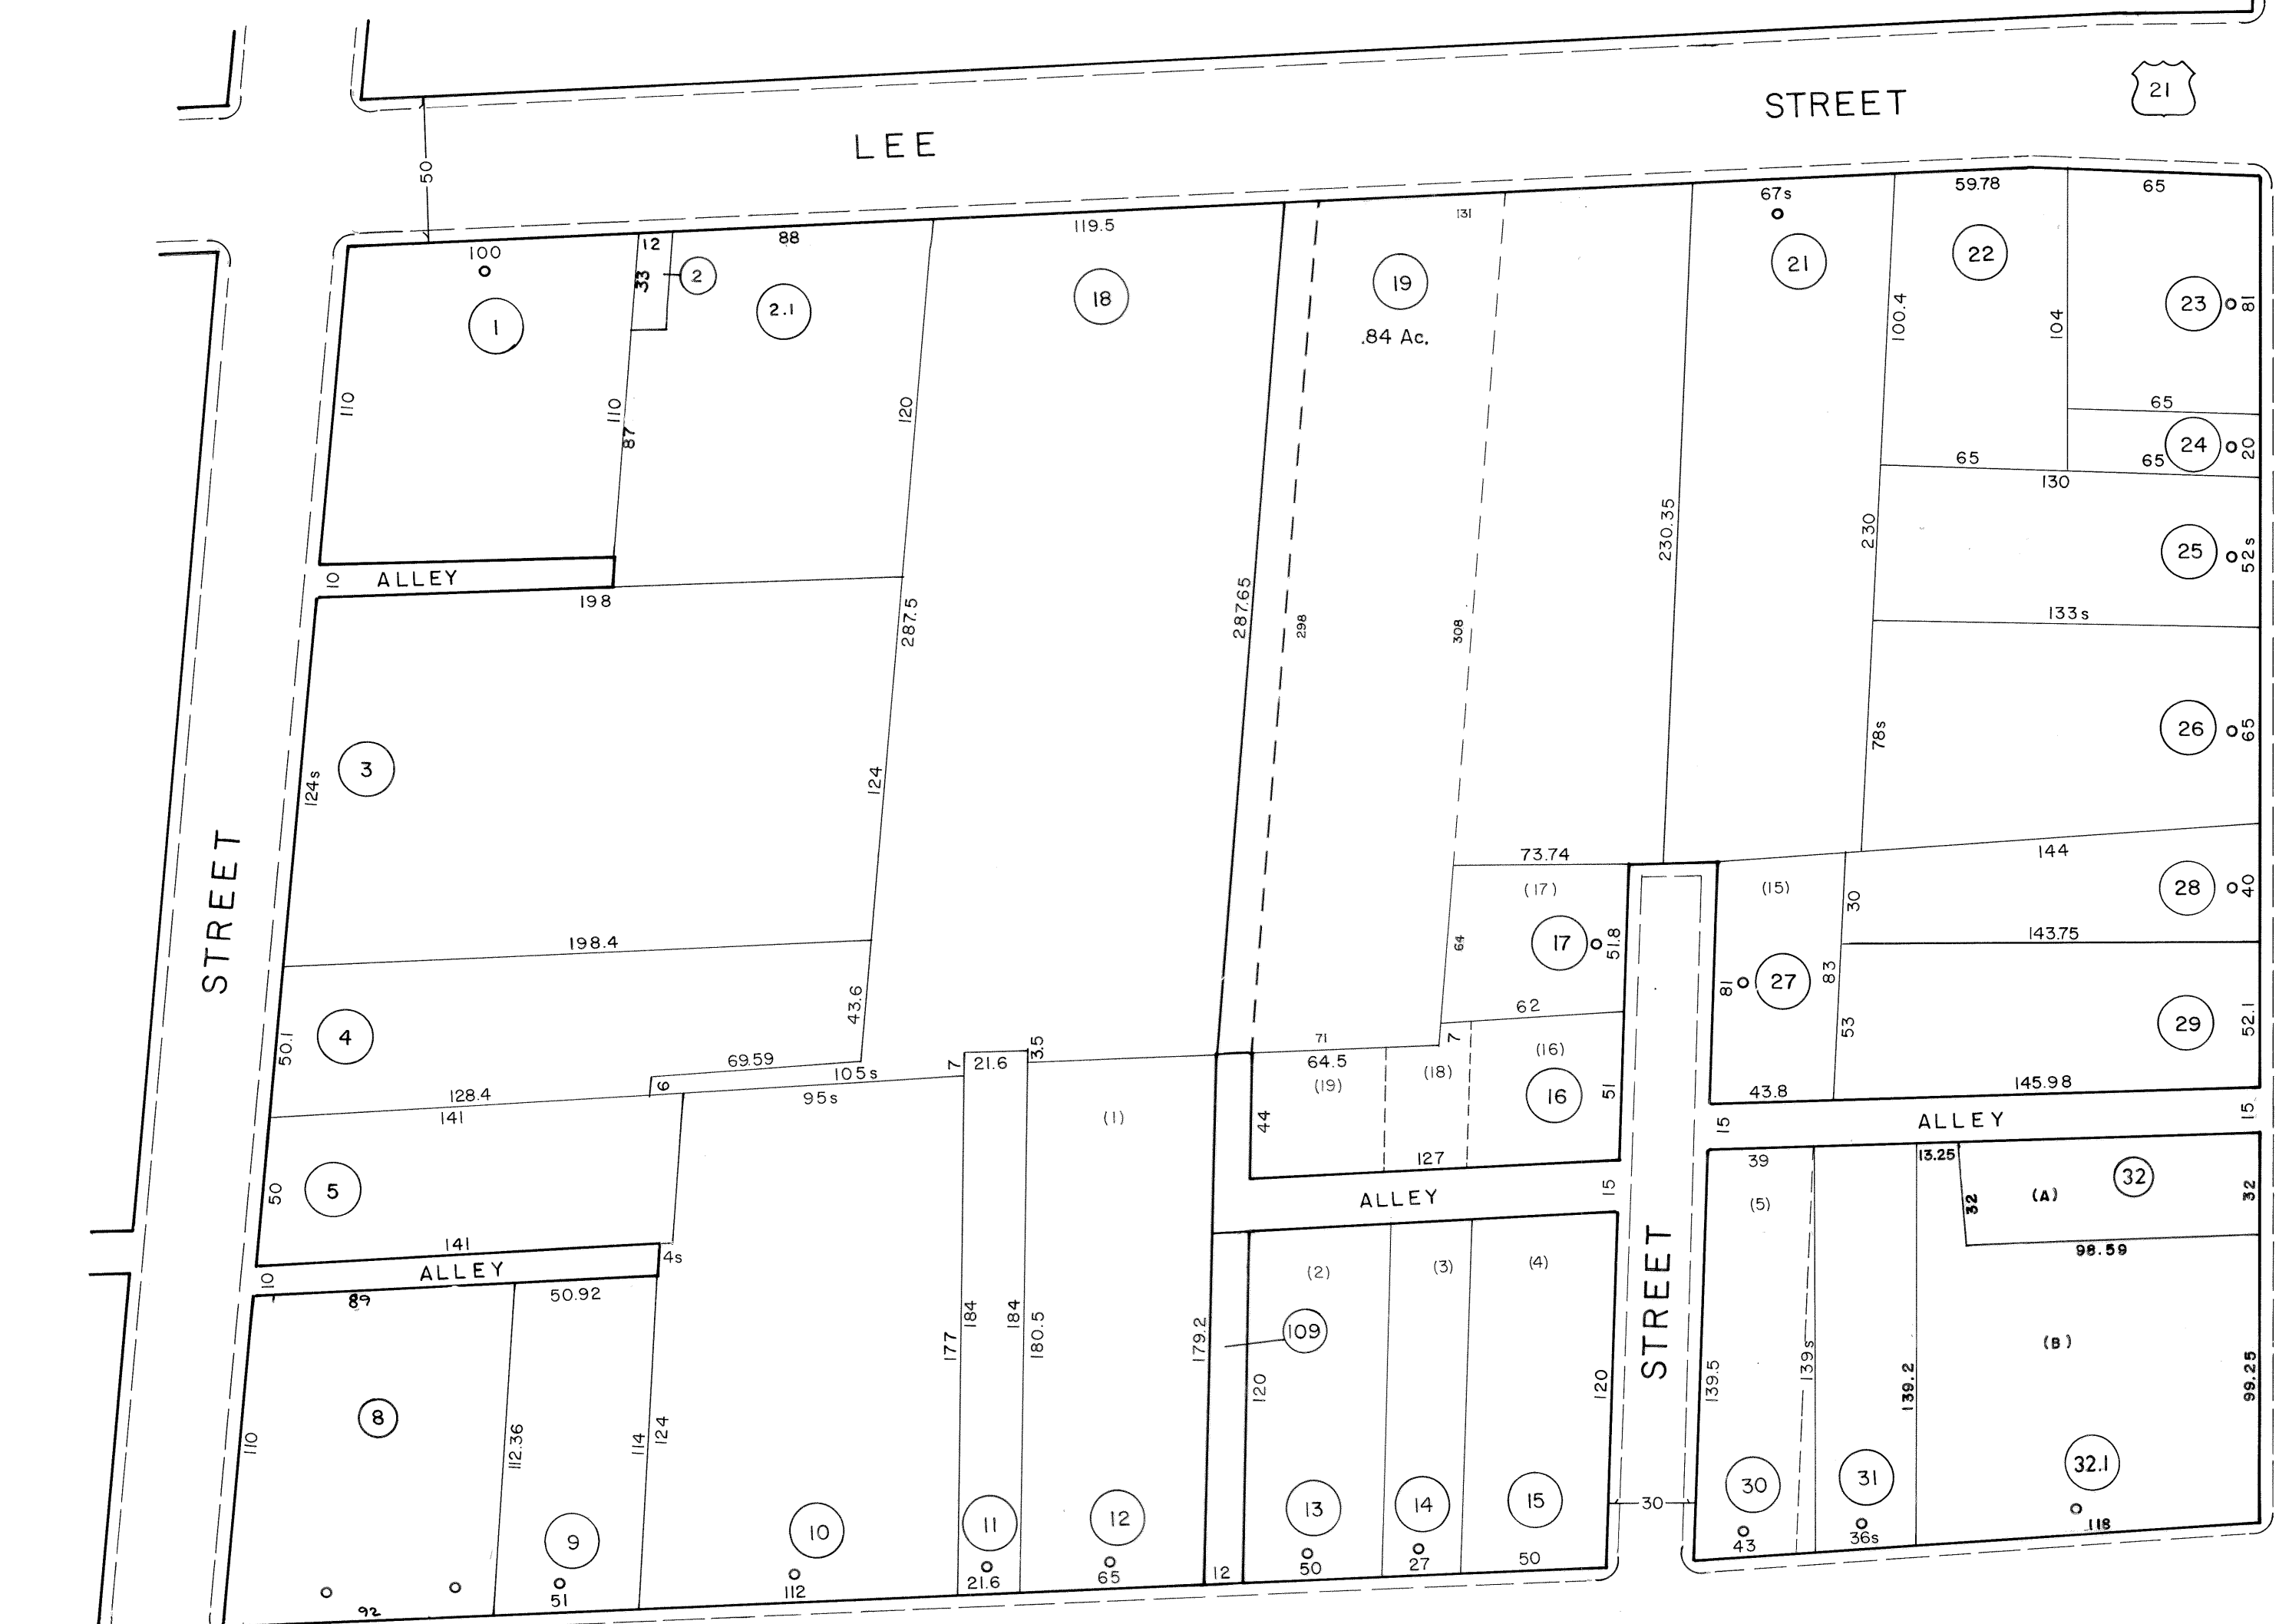

13

FOR TAX PURPOSES ONLY

PREPARED BY

AERO SERVICE CORPORATION
A DIVISION OF LITTON INDUSTRIES
210 E. COURTLAND ST., PHILADELPHIA, PA. 19120



AMERICAN AIR SURVEYS, INC.
907 PENN AVENUE, PITTSBURGH 22, PA.
NEW YORK ATLANTA

Legend

Property line	Original lot line	(15)
Right of way line	Deed lot number (in parenthesis)	(99)
Edge of pavement or roadway	Parcel or index number (in circle)	(22)
Corporation line	Improvement	
District line	Railroad	
County line	Scaled Dimension	
Stream	Original block number	

Revisions

1	7-26-72	JHP	17
2	2-20-74	J.C.	18
3	1/16/77	SLR	19
4	Revised to 7-1-85		20
5	Revised to 7-1-87		21
6	Revised to 7-1-89		22
7	OGIS 7-31-92	TL	23
8	1-1-98	J.E.B.	24

KANAWHA COUNTY

Office of Assessor

CHARLESTON, WEST VIRGINIA

CITY OF CHARLESTON
EAST CHARLESTON
Map No. 14

Photo No.: 18-159, 160

Scale: 1" = 50'

Date, Photography: April, May, 1964

Date, Map: 11-17-65