

SEE SHEET 19

CITY PARK VILLAGE  
②  
16.32 Acres


ASSESSED IN NORTH ANNEX  
SPRING HILL CEMETERY

NORTH

ANNEX

SEE SHEET 24

SEE SHEET 21

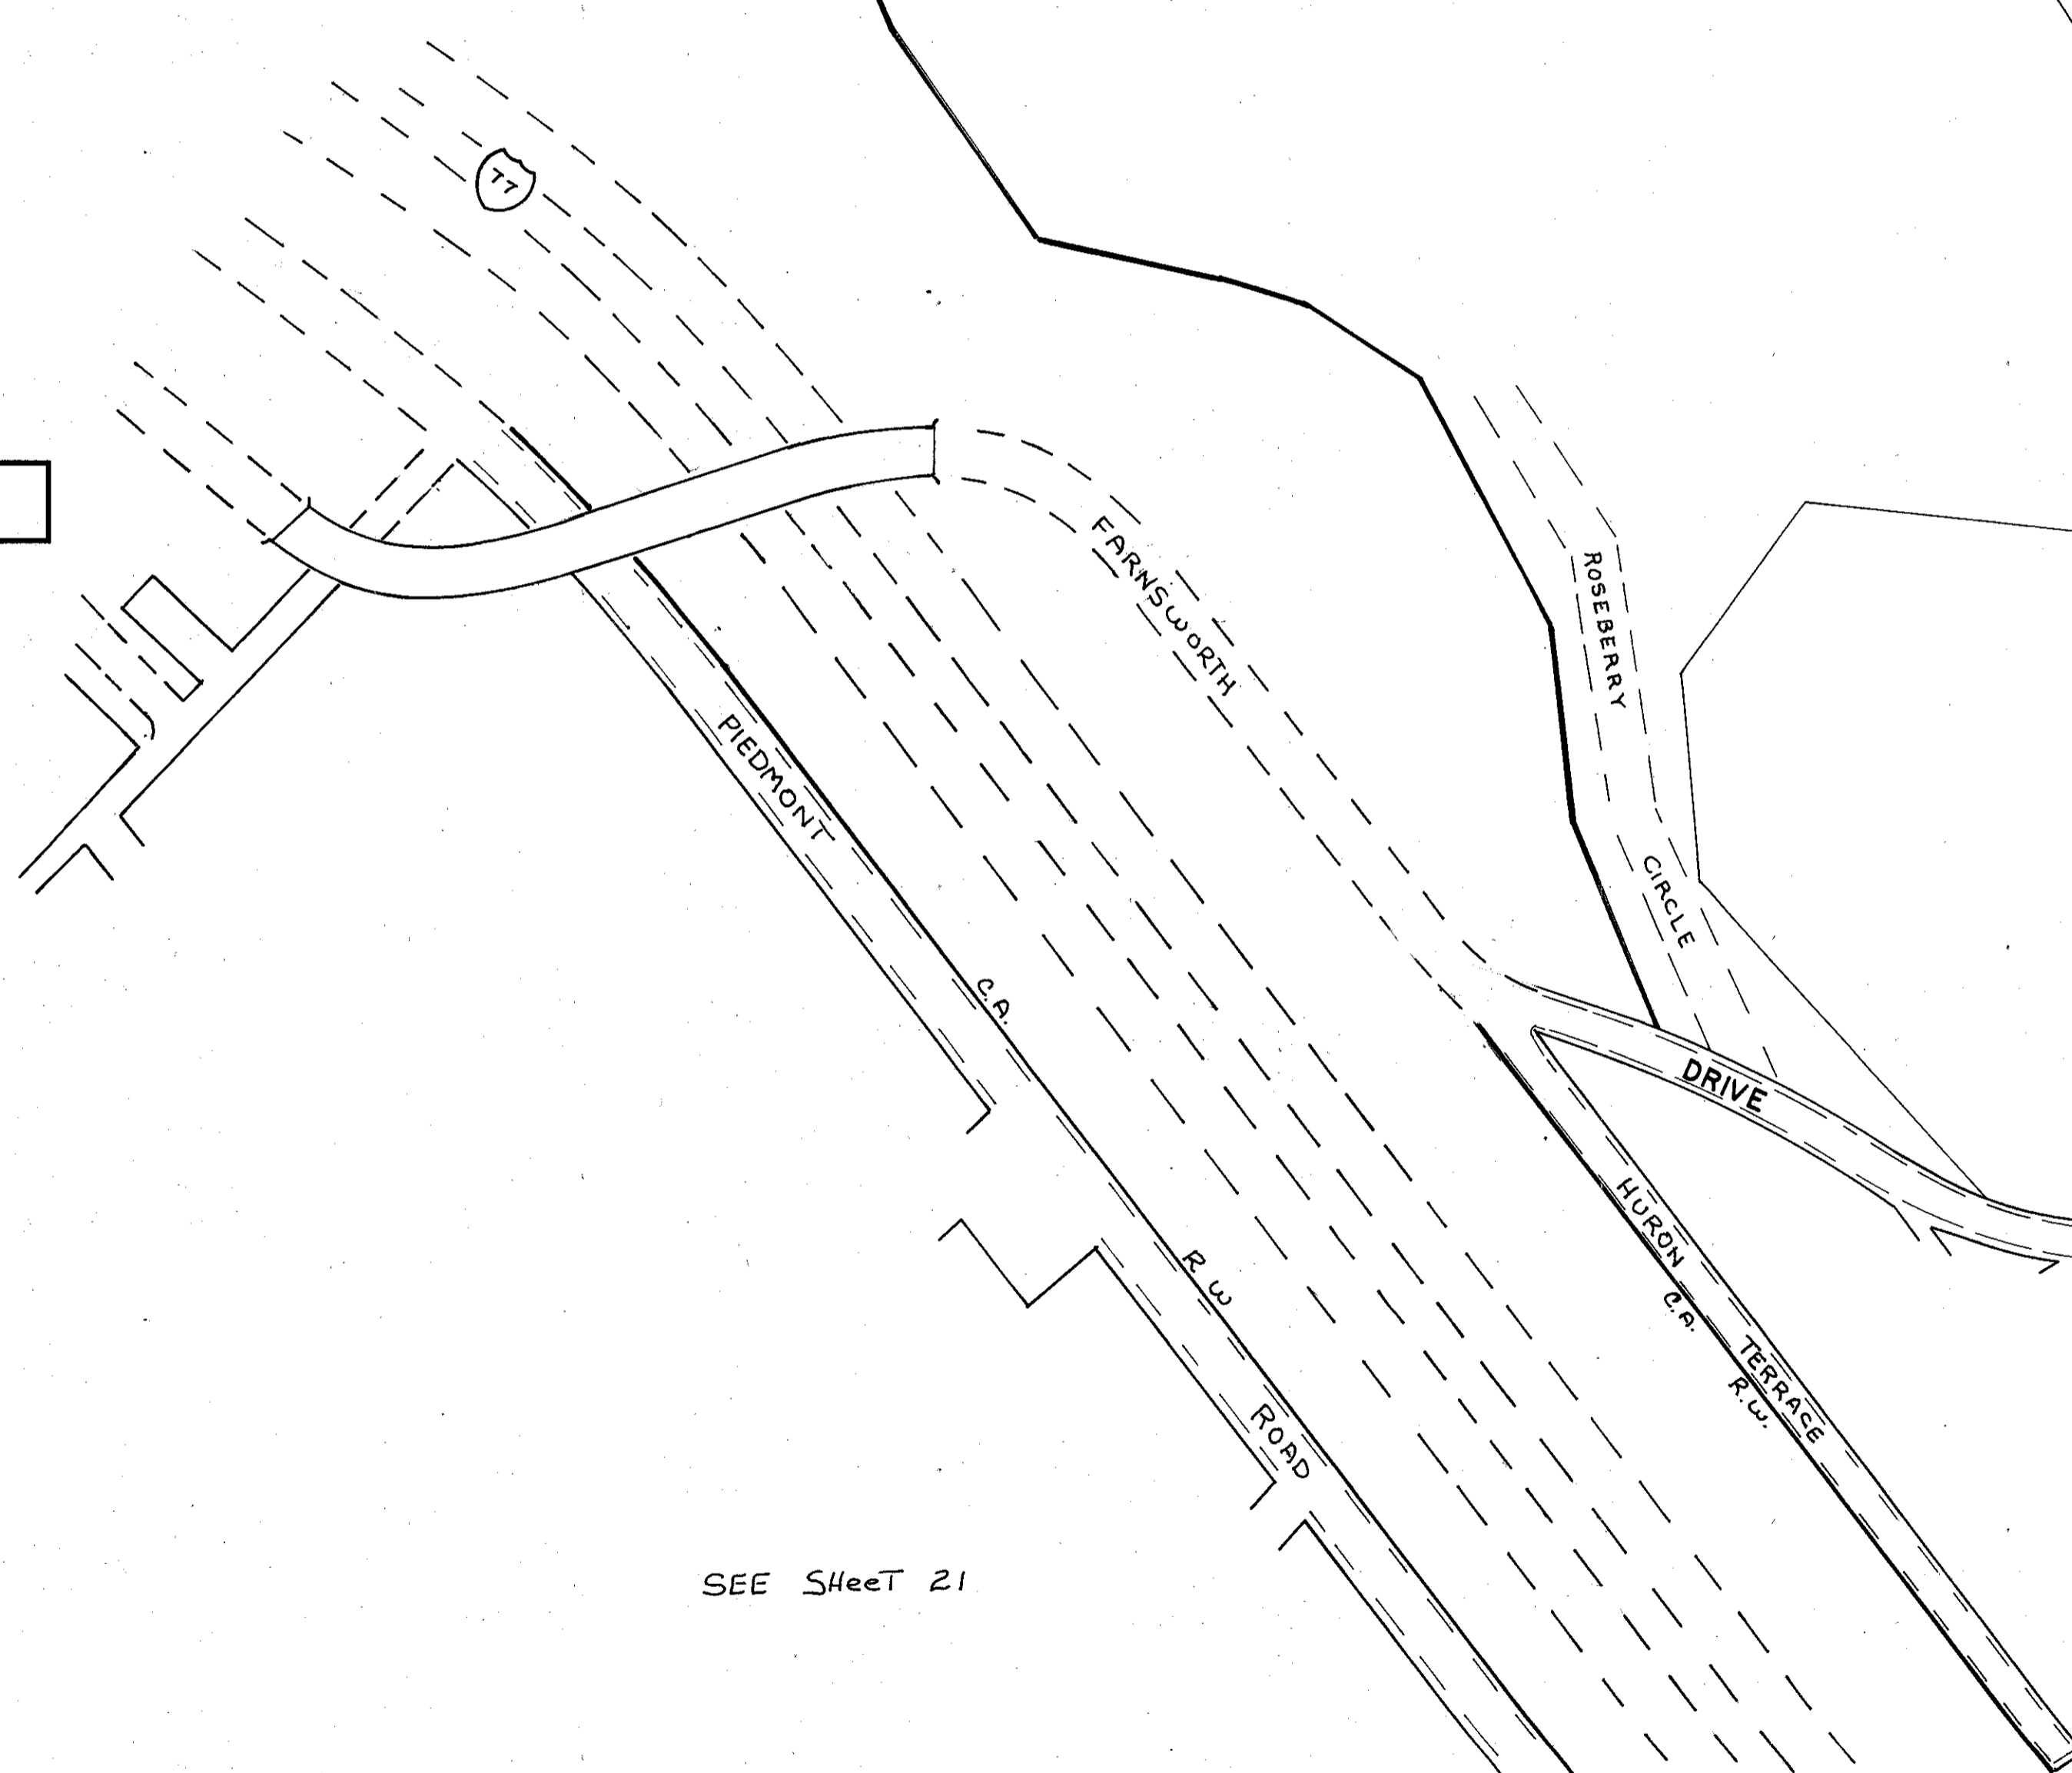

FOR TAX PURPOSES ONLY

PREPARED BY

**AERO SERVICE CORPORATION**  
A DIVISION OF LITTON INDUSTRIES  
210 E. COURTLAND ST., PHILADELPHIA, PA. 19120



**AMERICAN AIR SURVEYS, INC.**  
907 PENN AVENUE, PITTSBURGH 22, PA.  
NEW YORK ATLANTA

**Legend**

Property line	—	Original lot line	—
Right of way line	—	Deed lot number (in parenthesis)	(15)
Edge of pavement or roadway	—	Parcel or index number (in circle)	②
Corporation line	—	Improvement	0
District line	—	Railroad	—
County line	—	Scaled Dimension	—
Stream	—	Original block number	22

**Revisions**

1	7-27-72	DHP	9	17
2	7-29-74	ILD	10	18
3	7-29-74	ILD	11	19
4	1-1-98	J.E.B.	12	20
5			13	21
6			14	22
7			15	23
8			16	24

**KANAWHA COUNTY**  
Office of Assessor  
CHARLESTON, WEST VIRGINIA

**CITY OF CHARLESTON**  
EAST CHARLESTON  
Map No. 22

Photo No. 19-131,132 Scale: 1" = 100'  
Date, Photography: April, May, 1964 Date, Map: 11-17-65