


SEE SHEET 22

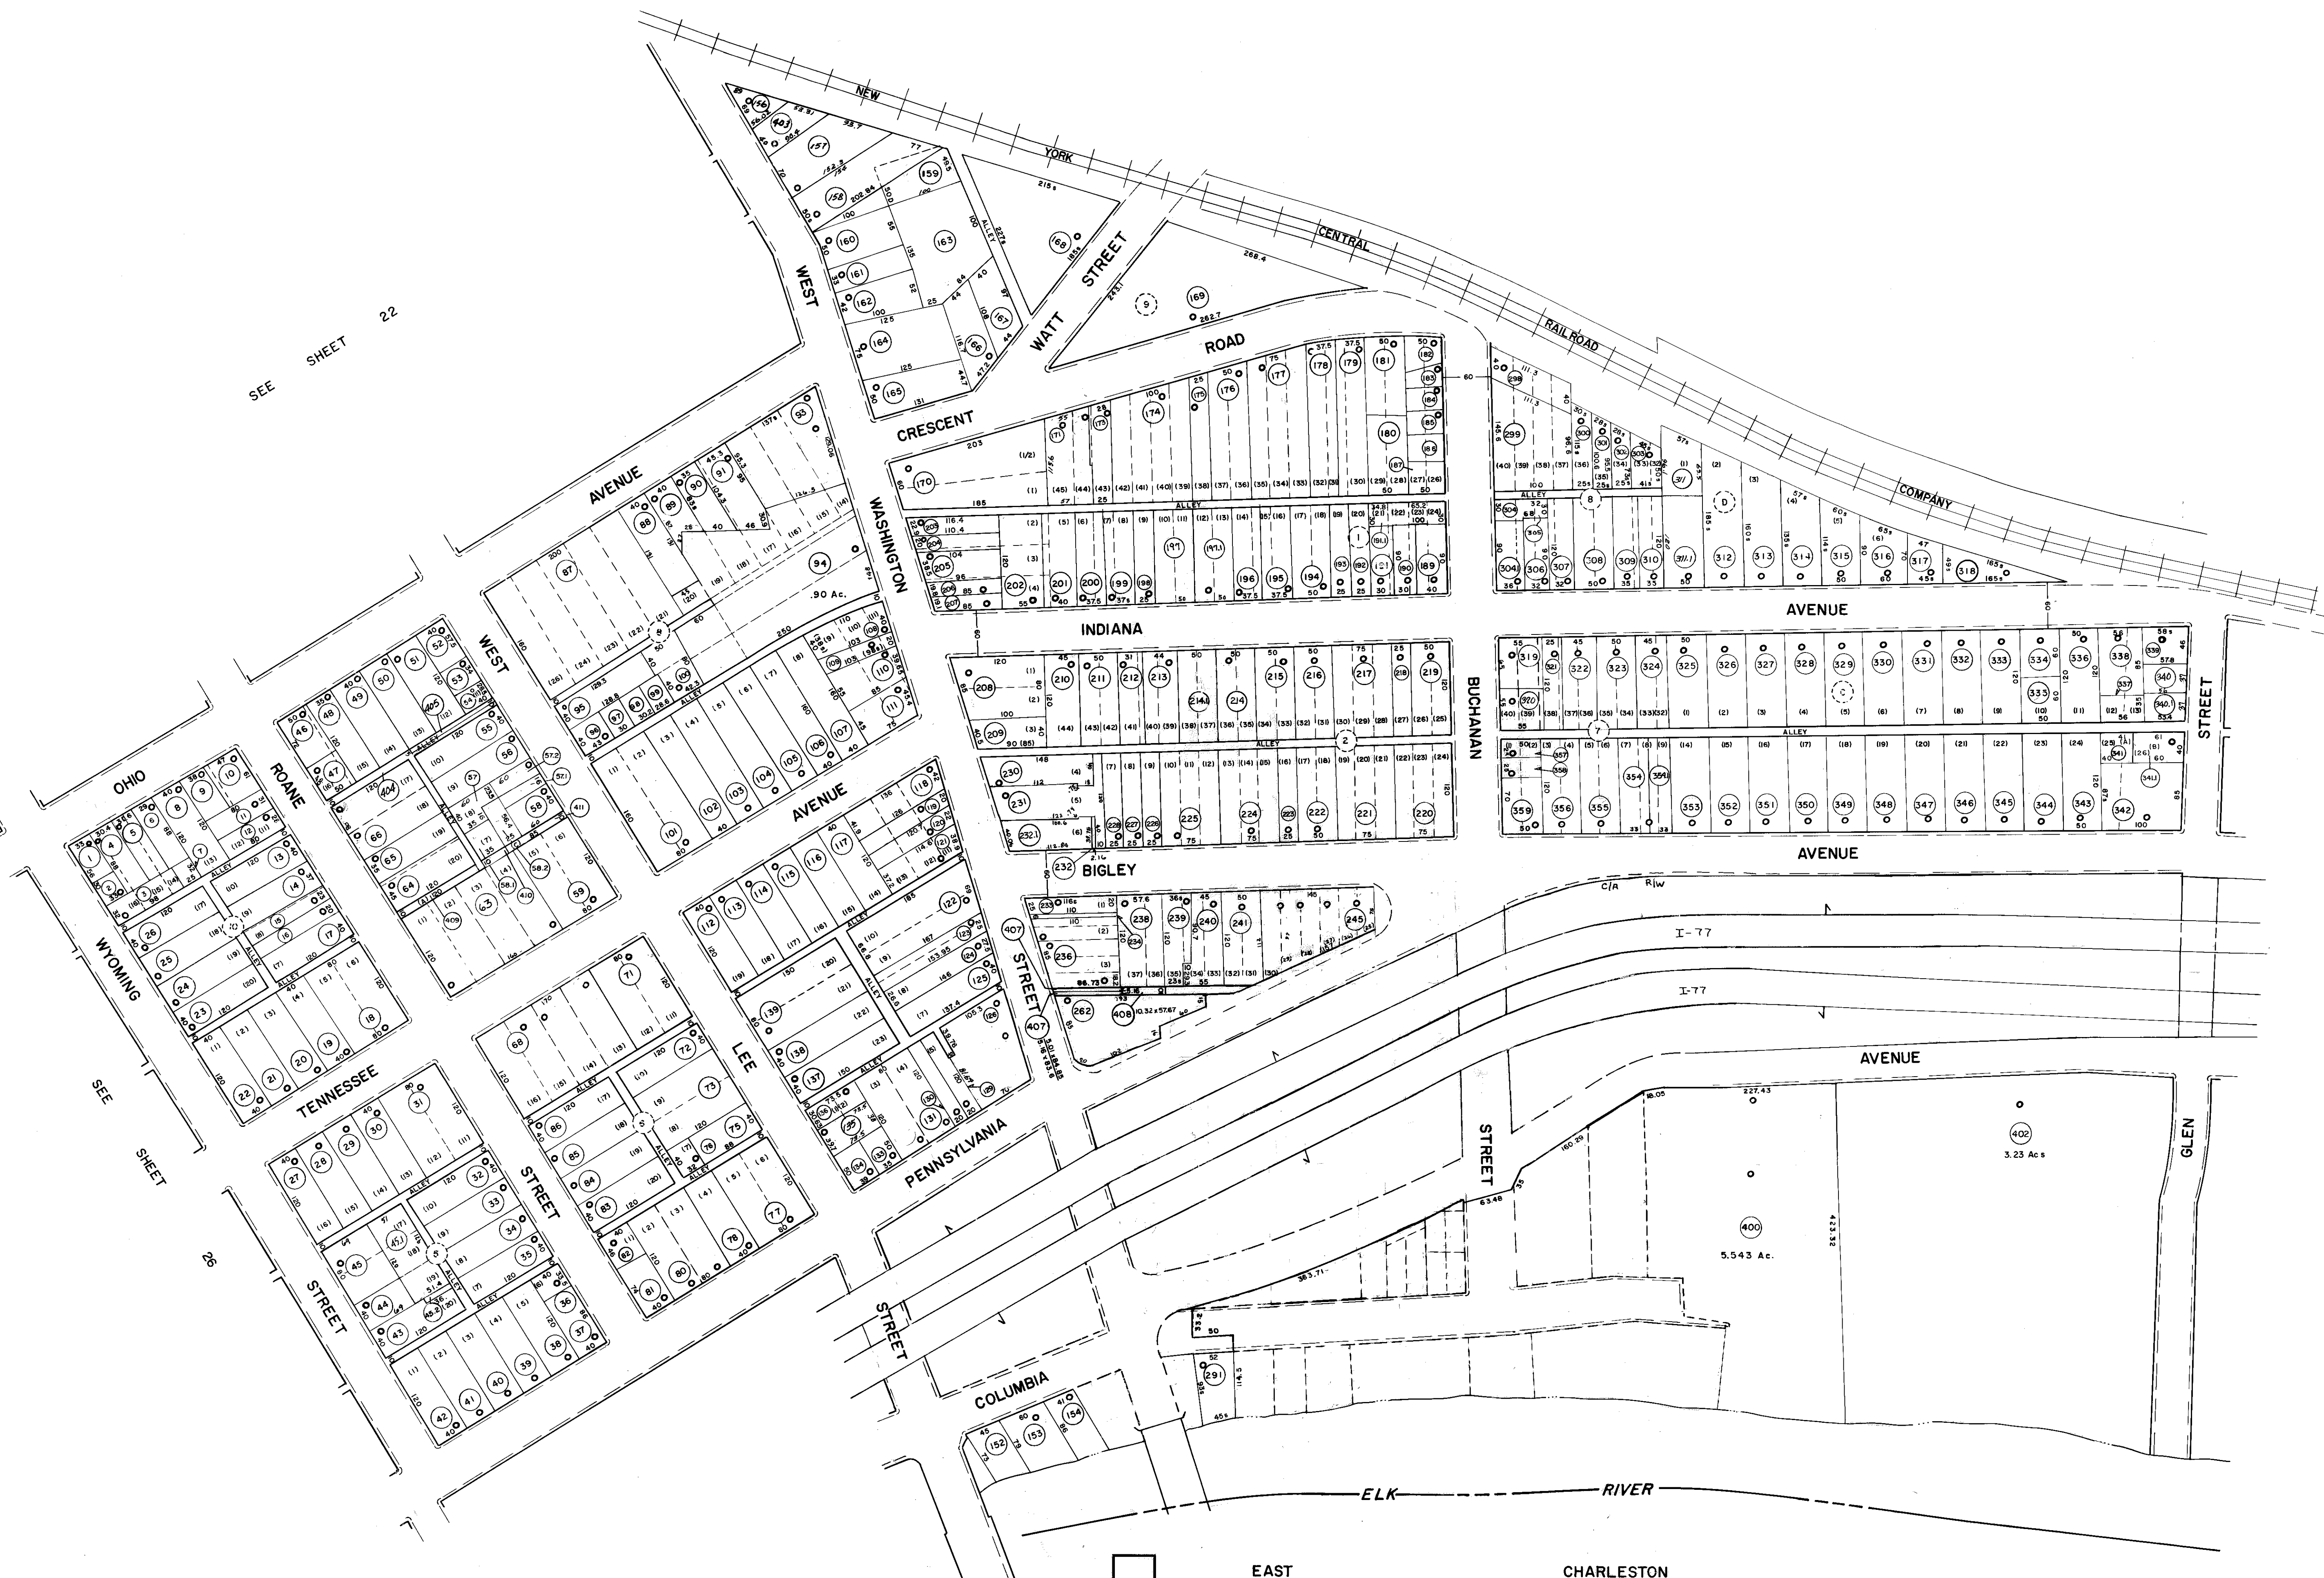

FOR TAX PURPOSES ONLY

PREPARED BY

**AERO SERVICE CORPORATION**  
 A DIVISION OF LITTON INDUSTRIES  
 210 E. COURTLAND ST., PHILADELPHIA, PA. 19120

**AMERICAN AIR SURVEYS, INC.**  
 907 PENN AVENUE, PITTSBURGH 22, PA.  
 NEW YORK ATLANTA

**Legend**

Property line	Original lot line	(13)
Right of way line	Deed lot number (in parenthesis)	(99)
Edge of pavement or roadway	Parcel or index number (in circle)	(22)
Corporation line	Improvement	
District line	Railroad	
County line	Scaled Dimension	
	Original block number	

**Revisions**

NO.	DESCRIPTION	DATE	BY
1	DELETED PARCEL 74	9 July, 1987	TRL
2	7-31-72	10	Revised to 7-1-89
3	SAYRE MAY 24 PAM	11	O.G.I.S 2-15-96 J.E.B
4	11/21/74	12	J.C 1-1-98 J.E.B
5	2/22/76	13	1-1-99 J.E.B
6	1/15/71	14	SLR
7	Revised to 7-1-82	15	
8	Revised to 7-1-85	16	

**KANAWHA COUNTY**  
 Office of Assessor  
 CHARLESTON, WEST VIRGINIA

**CITY OF CHARLESTON**  
 WEST CHARLESTON  
 Map No. 27

Photo No.: 19-134,135,136  
 Date, Photography: April, May, 1964  
 Scale: 1" = 100'  
 Date, Map: 10-21-65