


13 - 1

13 - 2

13 - 20

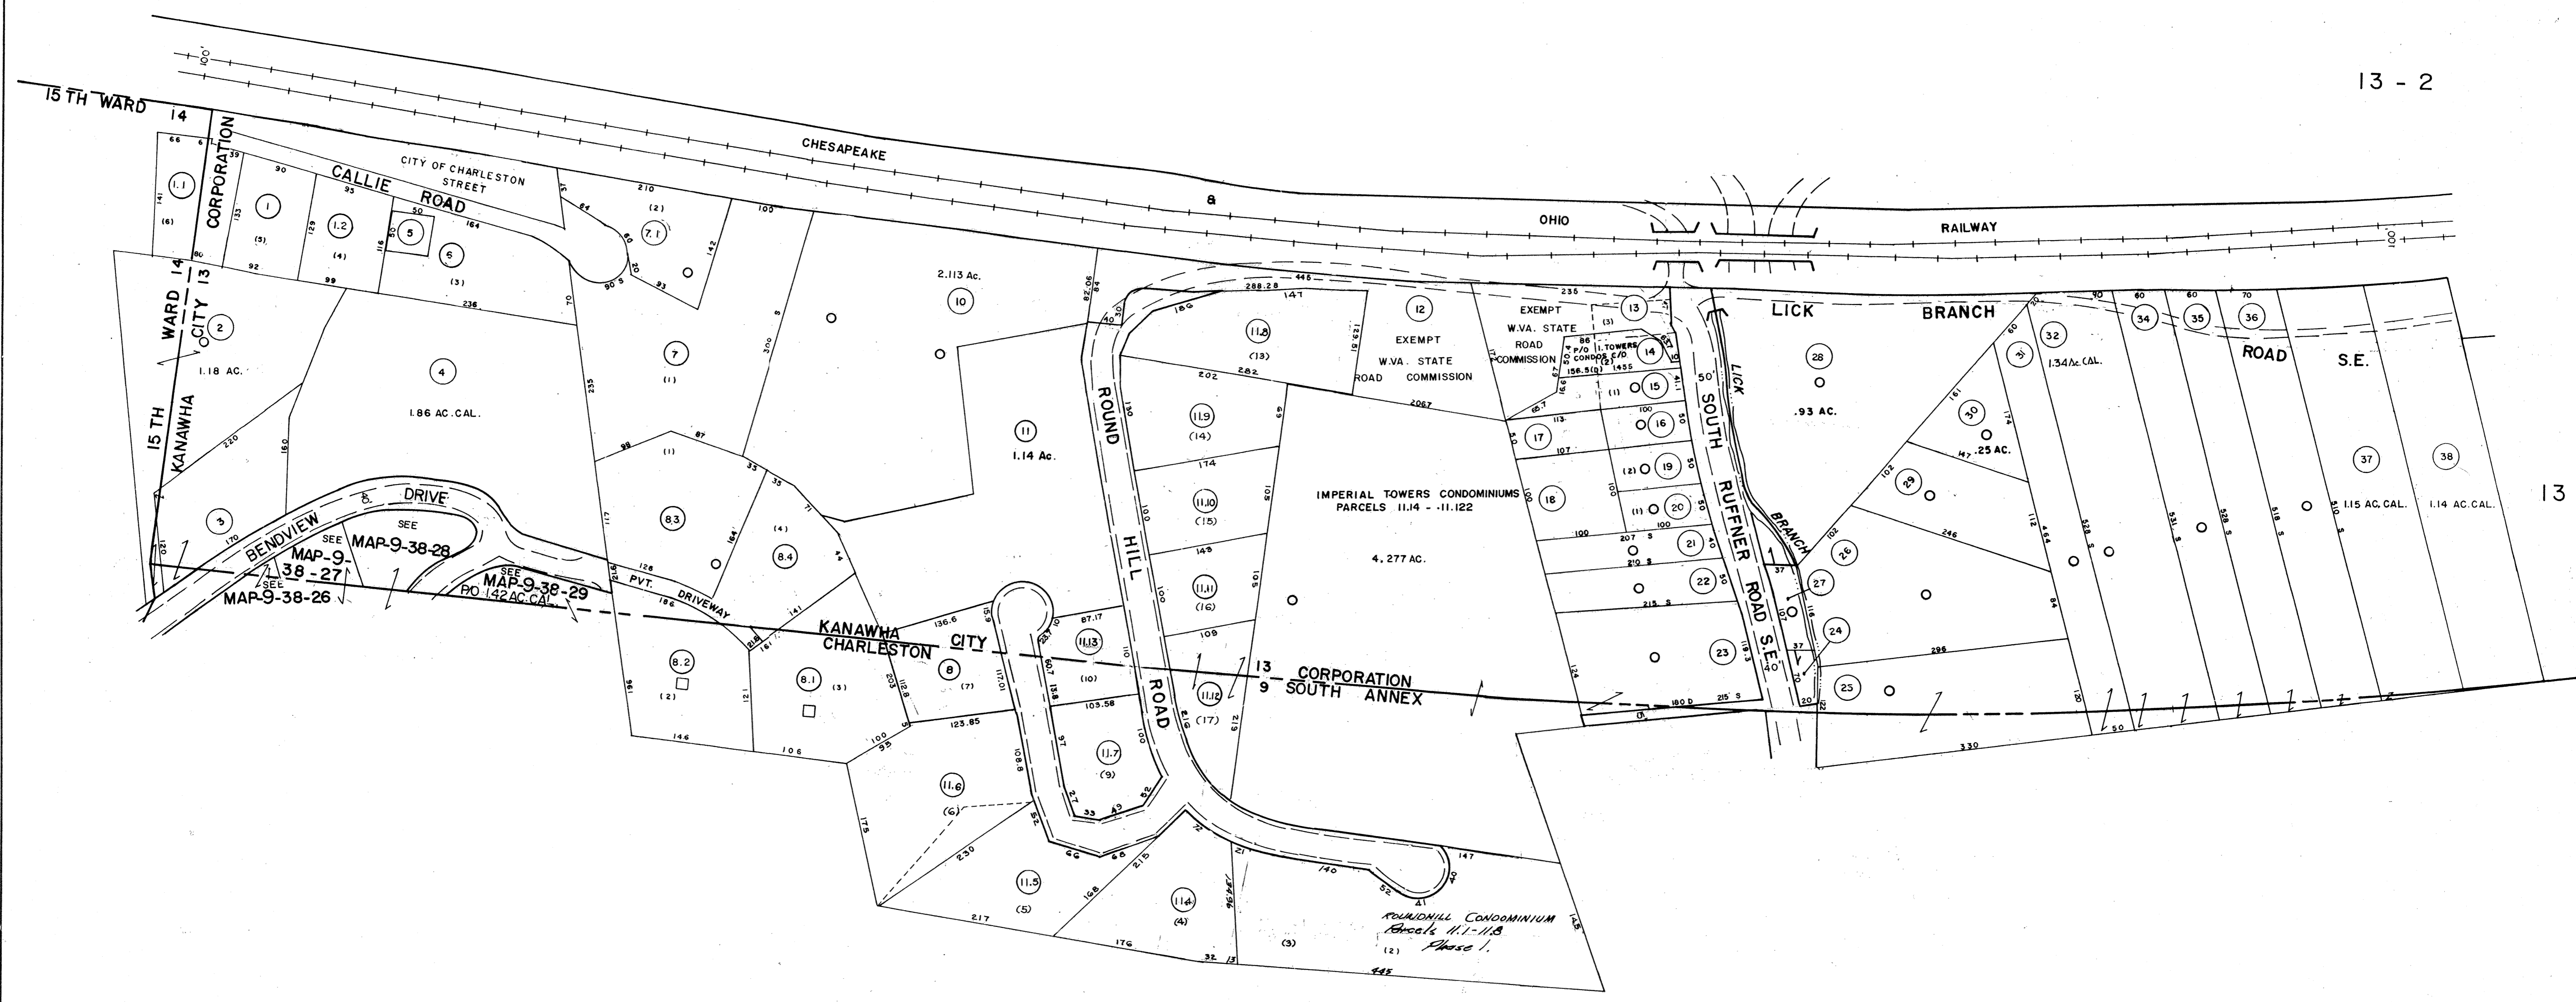

DRAFTED BY: *R.S.*
CHECKED BY: *M.M.*

FOR TAX PURPOSES ONLY

PREPARED BY
AERO SERVICE CORPORATION
A DIVISION OF LITTON INDUSTRIES
210 E. COURTLAND ST. PHILADELPHIA, PA. 19120

AMERICAN AIR SURVEYS, INC.
907 PENN AVENUE, PITTSBURGH 22, PA.
NEW YORK ATLANTA

Legend

Property line	———	Original lot line	———
Right of way line	———	Deed lot number (in parenthesis)	(15)
Edge of pavement or roadway	———	Parcel or index number (in circle)	⊙
Corporation line	———	Improvement	○
District line	———	Railroad	———
County line	———	Scaled Dimension	S
Stream	~~~~~	Original block number	22
		CALCULATED AREA	CAL

Revisions

No.	Date	By	Description
1	DAVIS & WILSON	TJM	OGIS 6-15-92 JEB 17
2	10-3-72	ML	O.G.I.S. 4-1-96 J.E.B 18
3	6/16/76	TR	1-1-98 J.E.B 19
4	1/8/79	TR	7-25-08 J.A.B. 20
5	Revised 7-1-82	TR	21
6	Revised 10-7-85	TR	22
7	July, 1987	TR	23
8	Revised 7-1-89	TR	24

KANAWHA COUNTY
Office of Assessor
CHARLESTON, WEST VIRGINIA

KANAWHA CITY CORPORATION - 13
Map No. 21
Photo No.: 1128 Scale: 1" = 100'
Date, Photography: April, May 1964 Date, Map: 3-26-65