


13 - 17

13 - 15

13 - 25

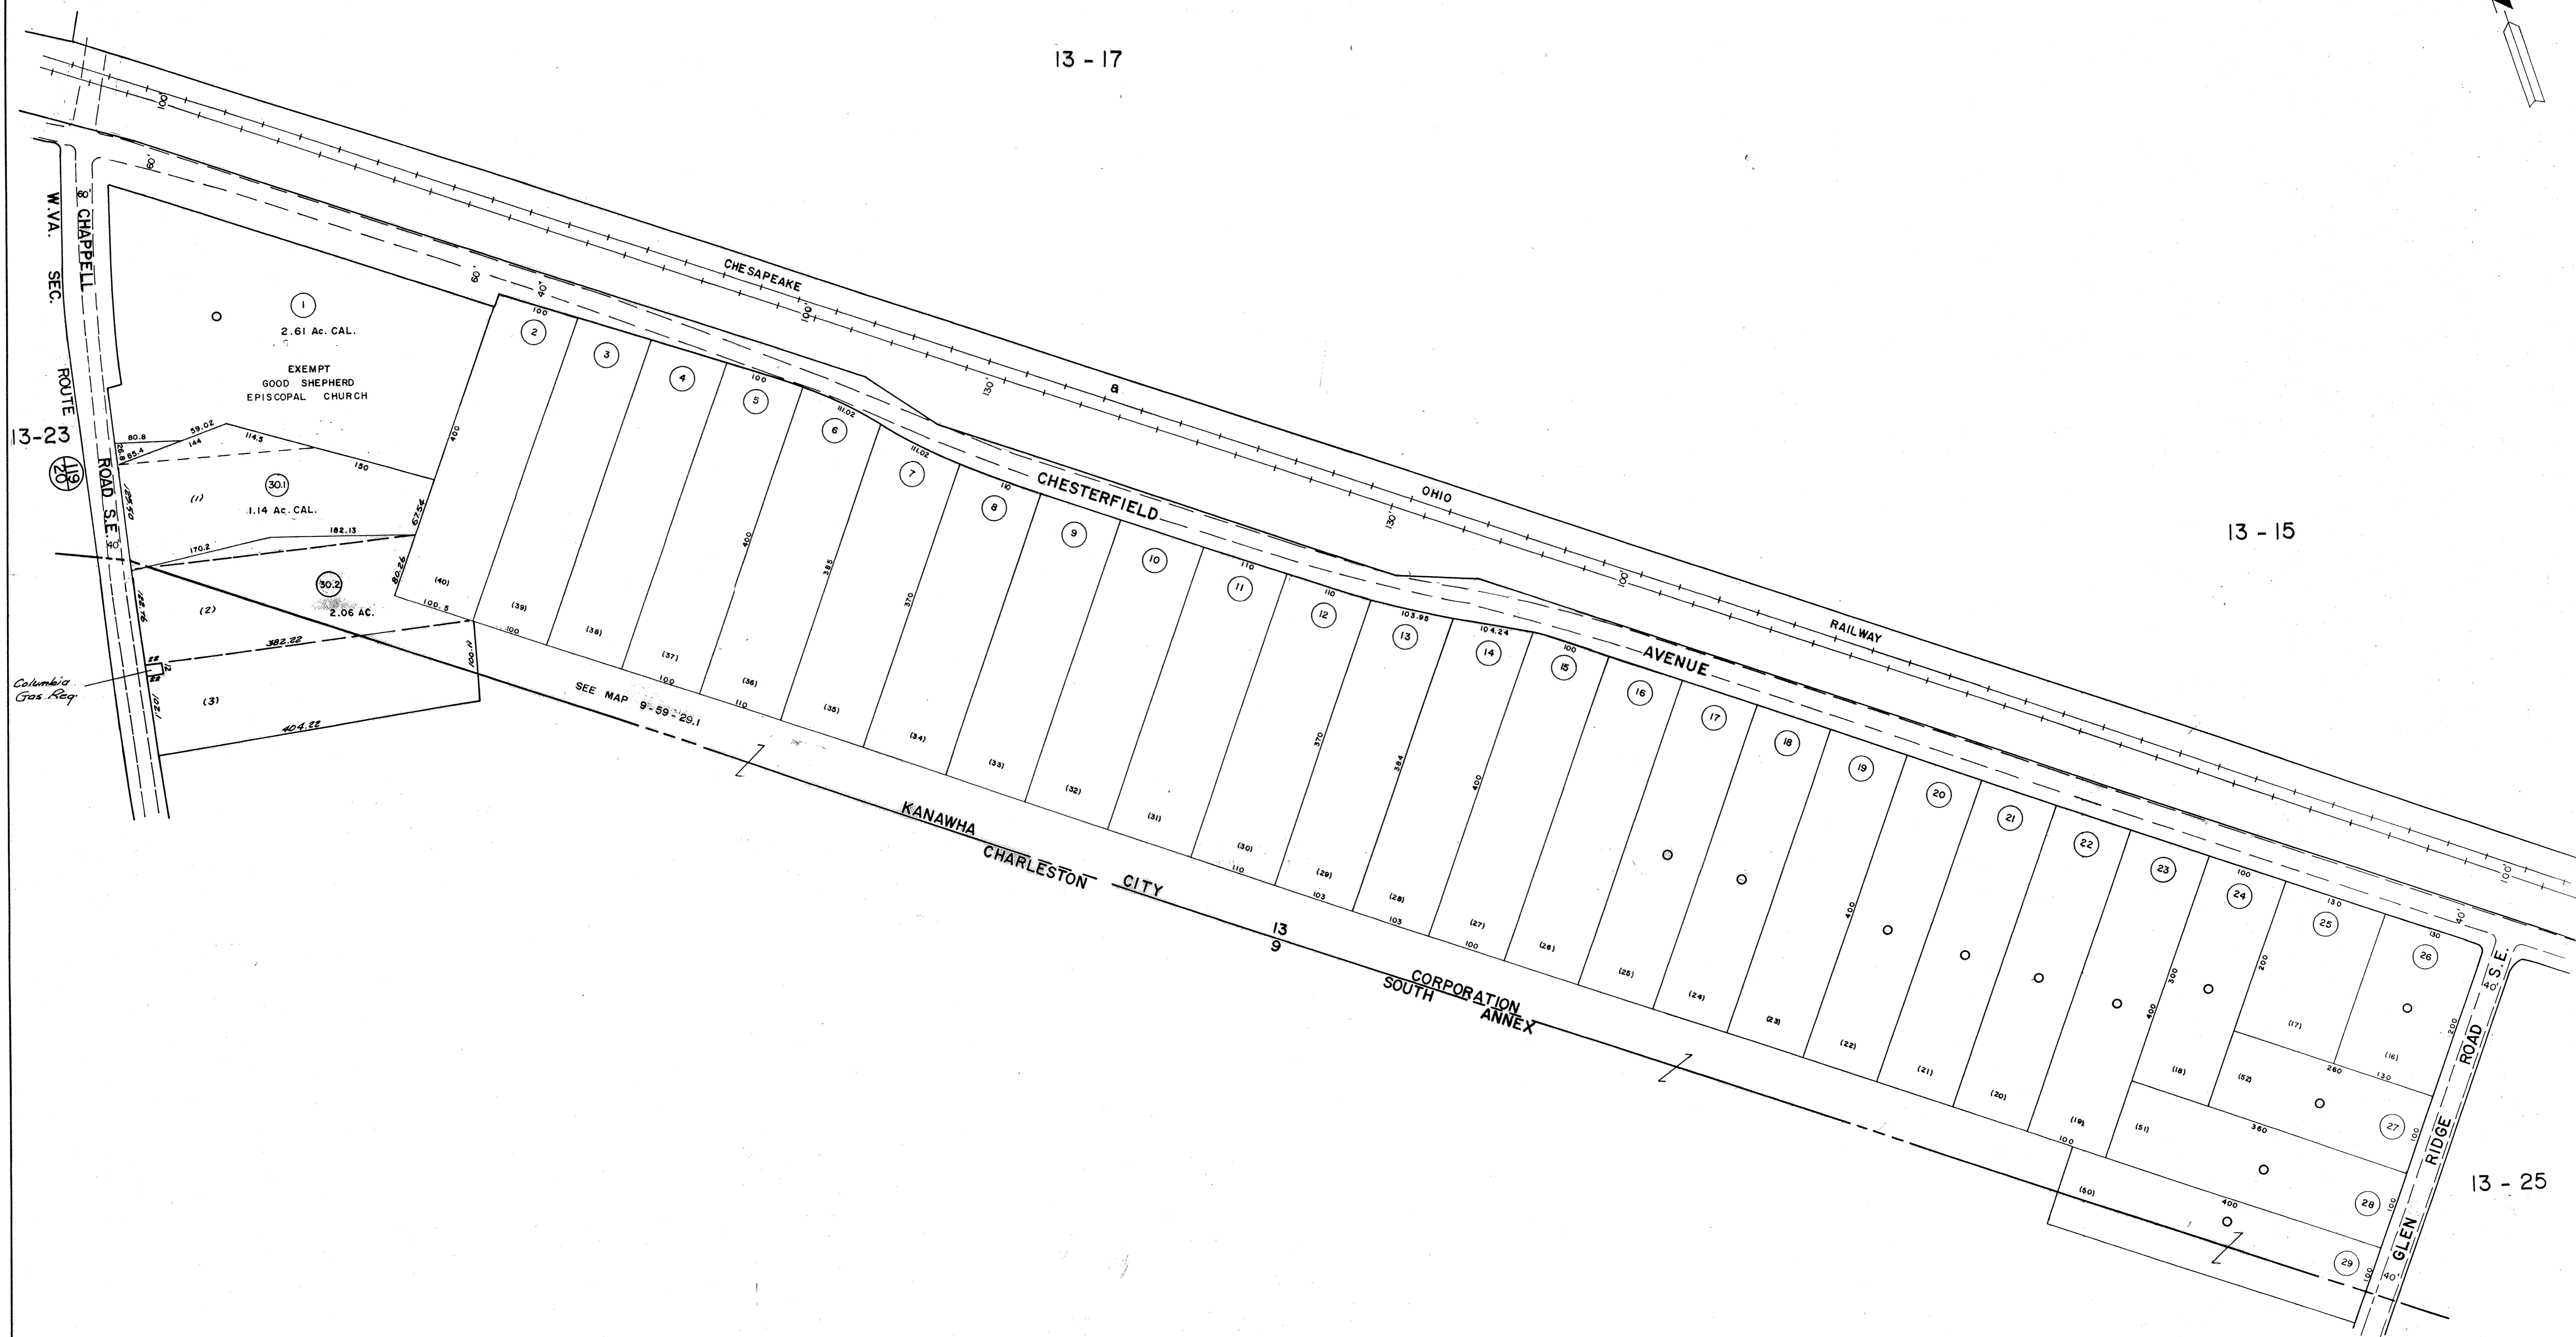

DRAFTED BY: *R.H.*
CHECKED BY: *M.M.*

FOR TAX PURPOSES ONLY

PREPARED BY
AERO SERVICE CORPORATION
A DIVISION OF LITTON INDUSTRIES
210 E. COURTLAND ST. PHILADELPHIA, PA. 19120

AMERICAN AIR SURVEYS, INC.
907 PENN AVENUE, PITTSBURGH 22, PA.
NEW YORK ATLANTA

Legend

Property line	—	Original lot line	—
Right of way line	—	Deed lot number (in parenthesis)	(135)
Edge of pavement or roadway	—	Parcel or index number (in circle)	⊙
Corporation line	—	Improvement	—
District line	—	Railroad	—
County line	—	Scaled Dimension	—
Stream	—	Original block number	⊙
		CALCULATED AREA	CAL

Revisions

1	Approved to 7-1-82	9	17
2	Revised to 7-1-85	10	18
3	OGIS 8-15-92	11	19
4	O.G.I.S 4-1-96	12	20
5	1-1-98	13	21
6	7-25-08	14	22
7		15	23
8		16	24

KANAWHA COUNTY
Office of Assessor
CHARLESTON, WEST VIRGINIA

KANAWHA CITY CORPORATION - 13

Map No. 24

Photo No.: 152
Date, Photography: April, May 1964
Scale: 1" = 100'
Date, Map: 3 - 26 - 65