


SEE 23

SEE 23 - 75

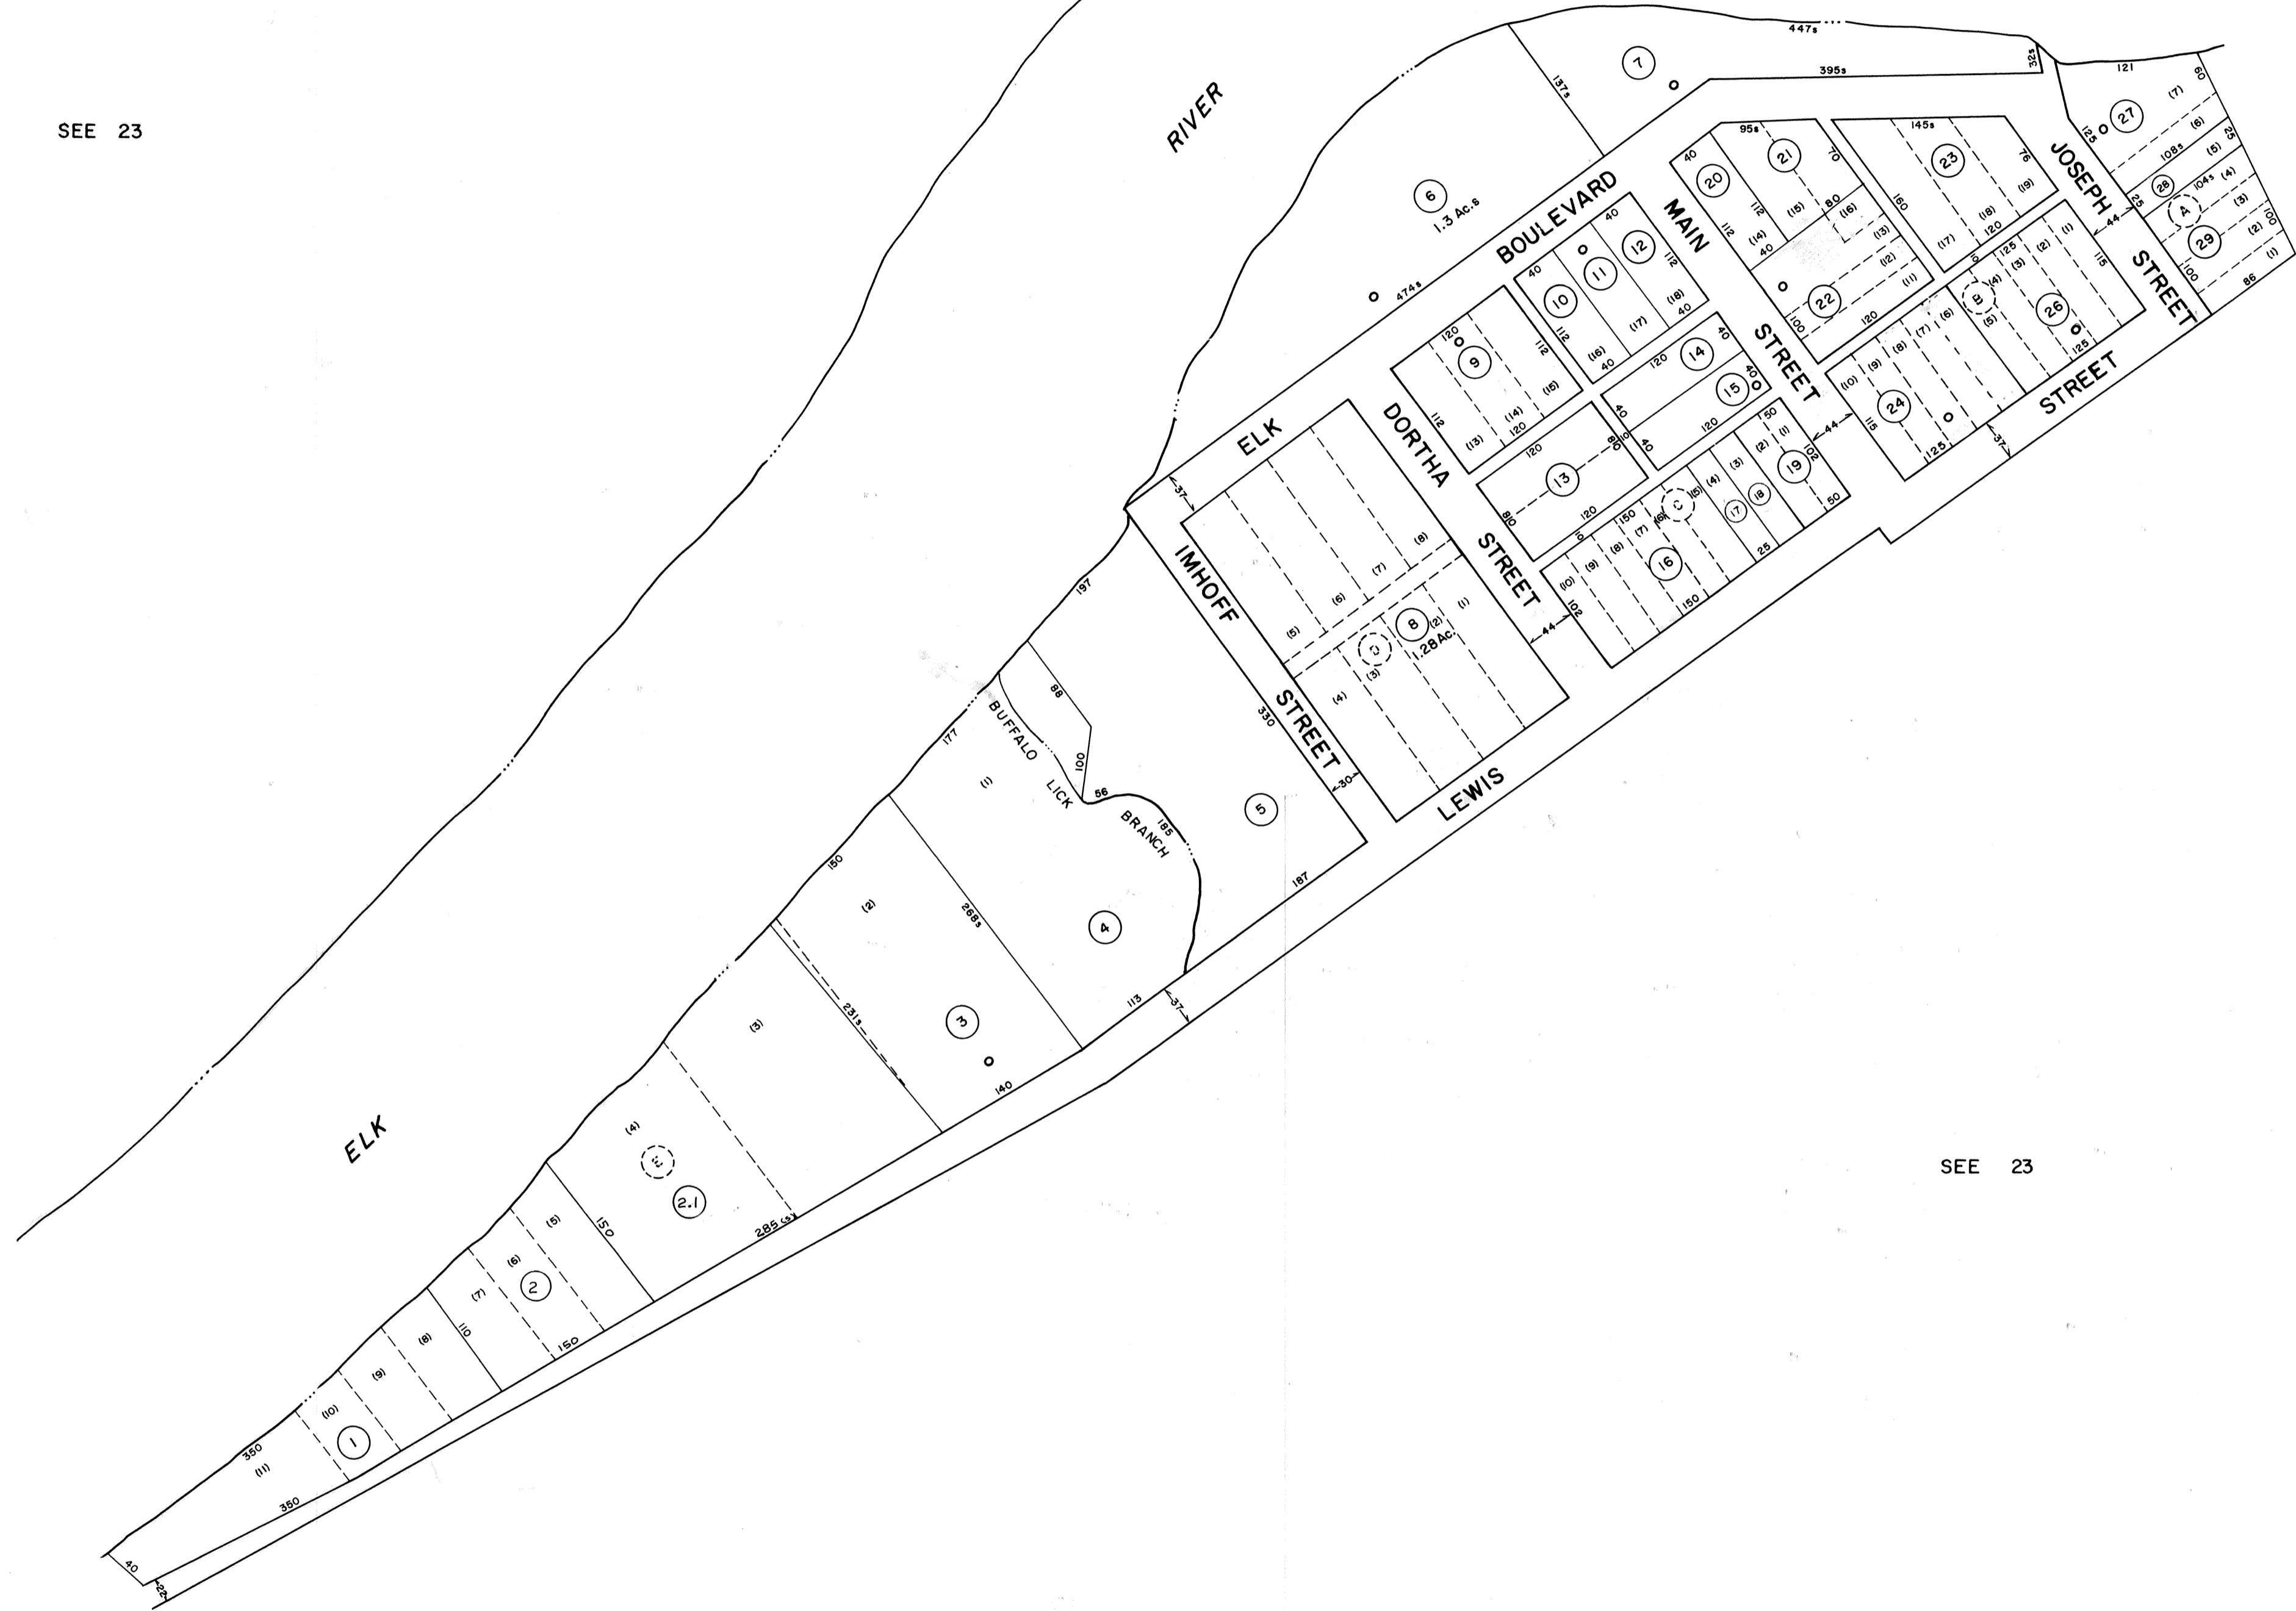

SEE 23



FOR TAX PURPOSES ONLY

**AERO SERVICE**  
 CORPORATION  
 A DIVISION OF LITTON INDUSTRIES  
 210 E. COURTLAND ST., PHILADELPHIA, PA. 19120

PREPARED BY  
**AMERICAN AIR SURVEYS, INC.**  
 907 PENN AVENUE, PITTSBURGH 22, PA.  
 NEW YORK ATLANTA

**Legend**

Property line	—	Original lot line	—
Right of way line	—	Deed lot number (in parenthesis)	(15)
Edge of pavement or roadway	—	Parcel or index number (in circle)	(99)
Corporation line	—	Improvement	—
District line	—	Railroad	—
County line	—	Scaled Dimension	—
Stream	—	Original block number	(22)

**Revisions**

1	10-7-75	T.G.	9	17
2	Revised 6-7-82	J.E.B.	10	18
3	Revised 6-7-85	J.E.B.	11	19
4	4-1-97	J.E.B.	12	20
5	4-13-05	J.A.B.	13	21
6			14	22
7			15	23
8			16	24

**KANAWHA COUNTY**  
 Office of Assessor  
 CHARLESTON, WEST VIRGINIA

**ELK DISTRICT**  
 Map No. 23E

Photo No. 14-345, 346 Scale: 1" = 100'  
 Date, Photography: April, May, 1964 Date, Map: 7-6-66