


2

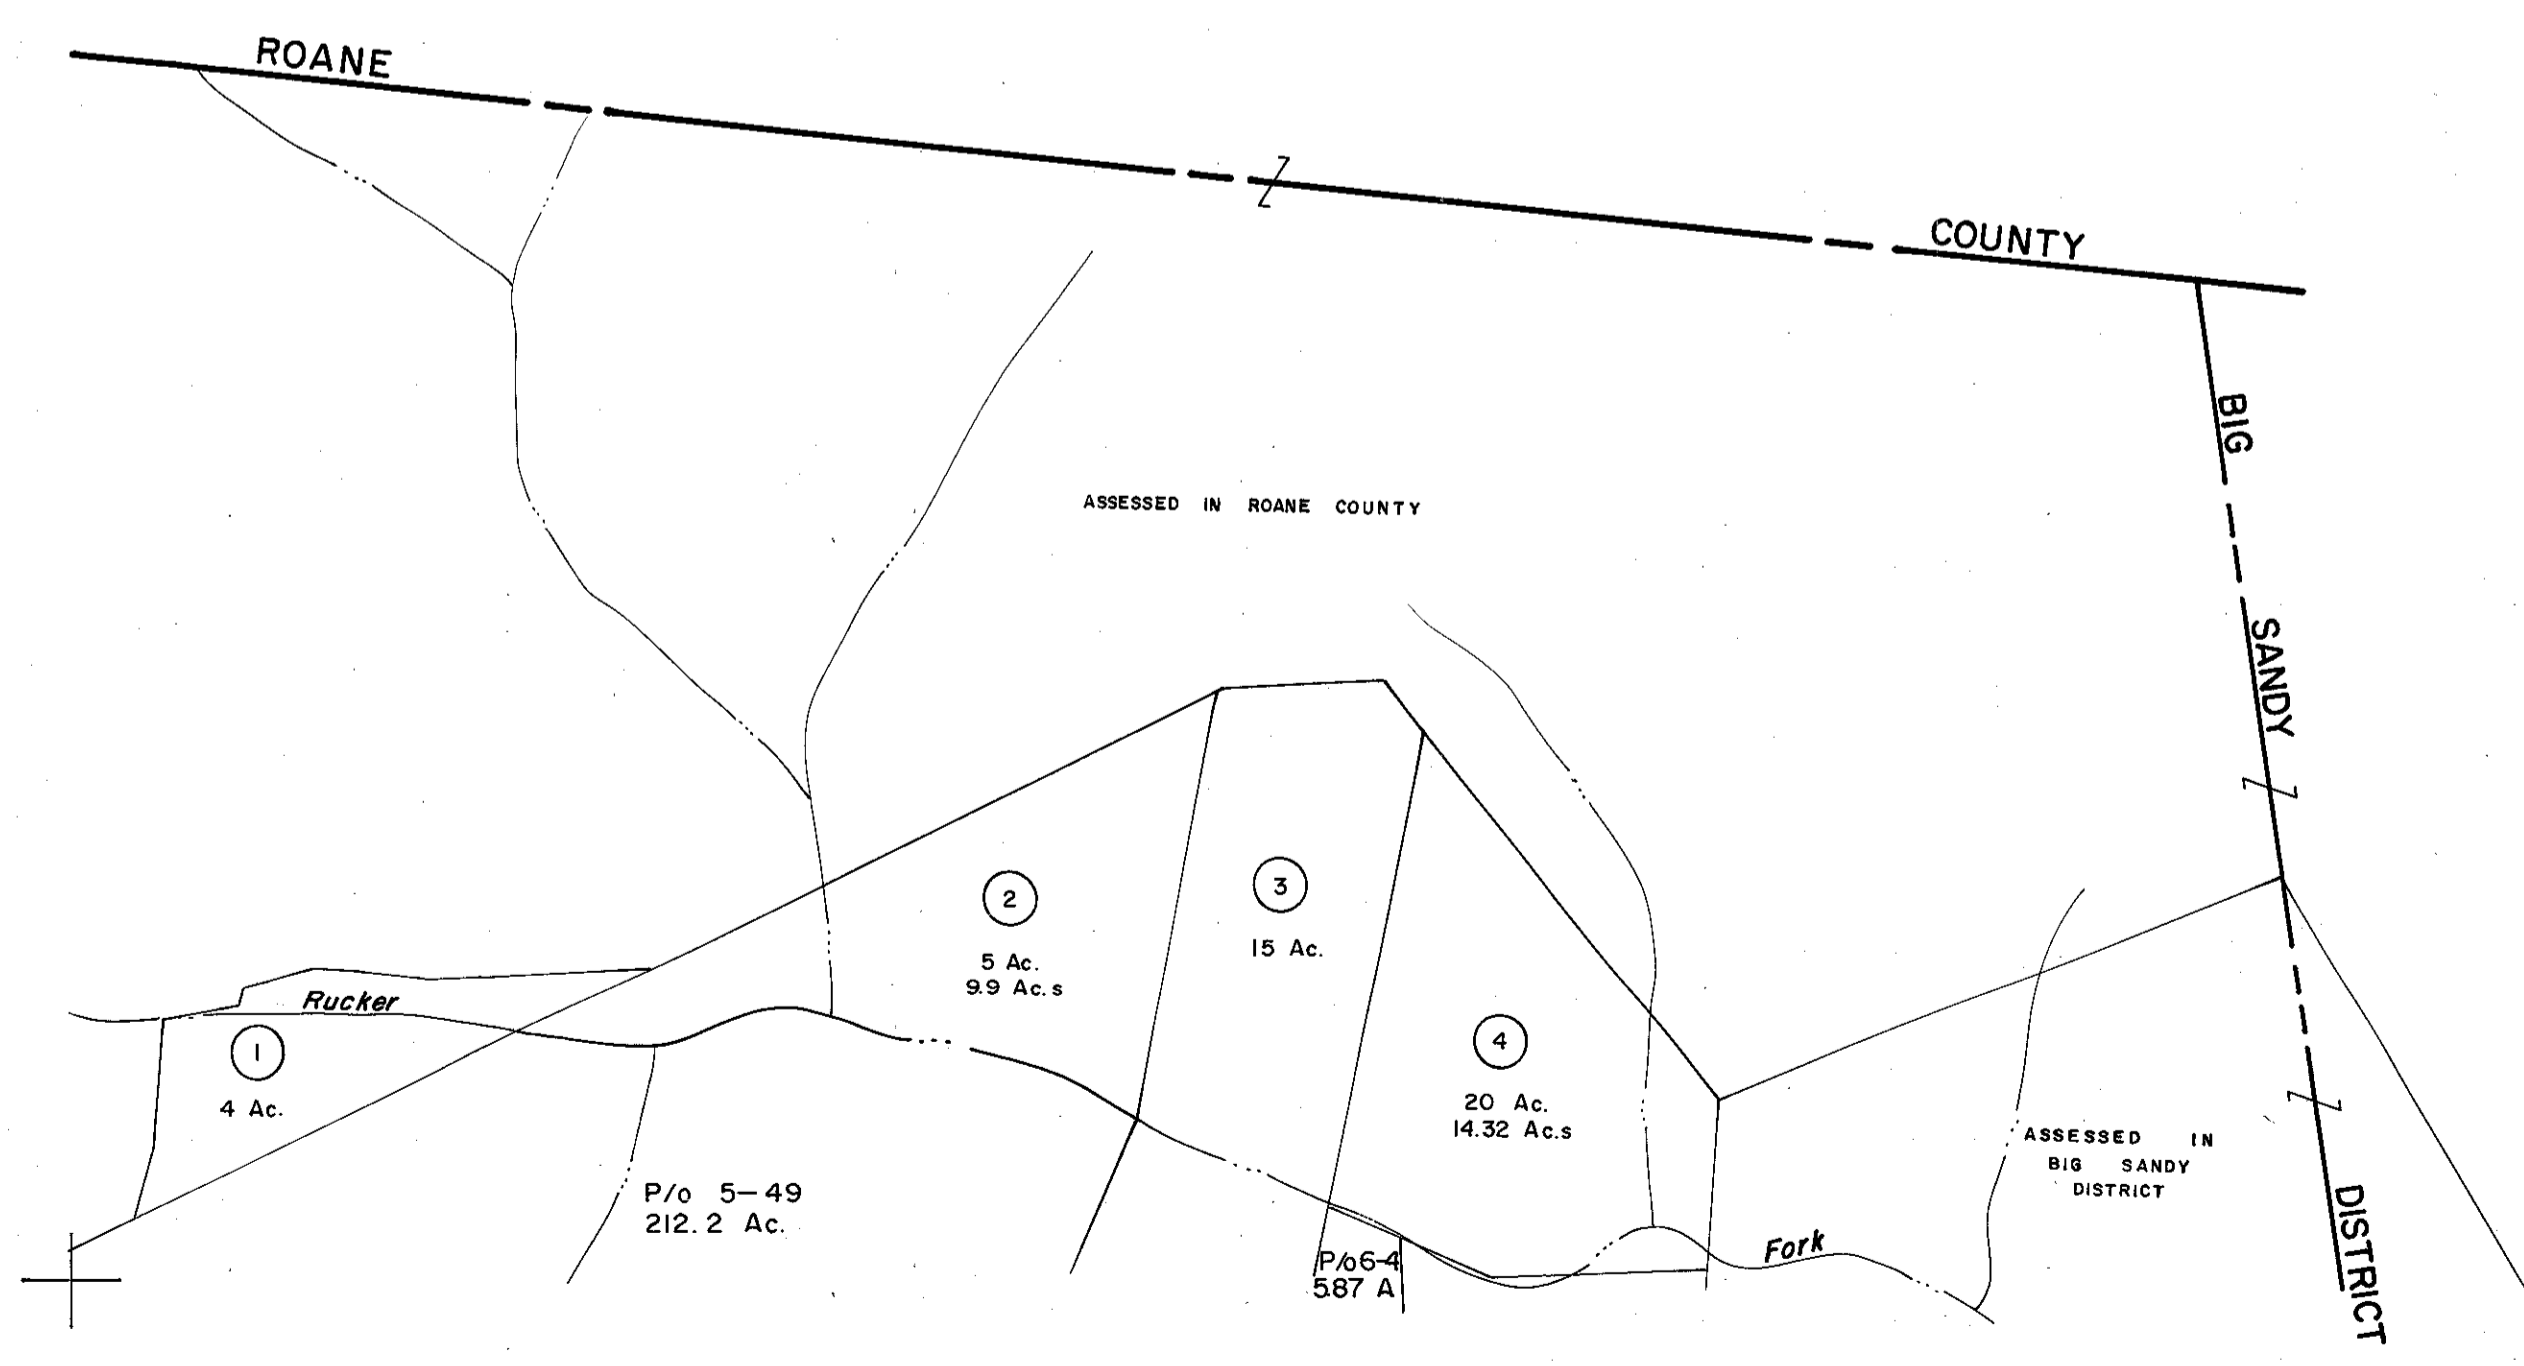

6

FOR TAX PURPOSES ONLY

AERO SERVICE CORPORATION
 A DIVISION OF LITTON INDUSTRIES
 210 E. COURTLAND ST., PHILADELPHIA, PA. 19120

PREPARED BY
AMERICAN AIR SURVEYS, INC.
 907 PENN AVENUE, PITTSBURGH 22, PA.
 NEW YORK ATLANTA

Legend

Property line	—	Original lot line	—
Right of way line	—	Dead lot number (in parenthesis)	(15)
Edge of pavement or roadway	—	Parcel or index number (in circle)	99
Corporation line	—	Improvement	0
District line	—	Railroad	—
County line	—	Scaled Dimension	5
Stream	—	Original block number	22

Revisions

1	Revised to 7-1-82	9	17
2	Revised to 7-1-85	10	18
3		11	19
4		12	20
5		13	21
6		14	22
7		15	23
8		16	24

KANAWHA COUNTY
 Office of Assessor
 CHARLESTON, WEST VIRGINIA

ELK DISTRICT
 Map No. 3

Photo No.: 8-640,641,642,643 Scale: 1"=400'
 Date, Photography: April, May, 1964 Date, Map: 7-6-66