


SEE 36

SEE 36

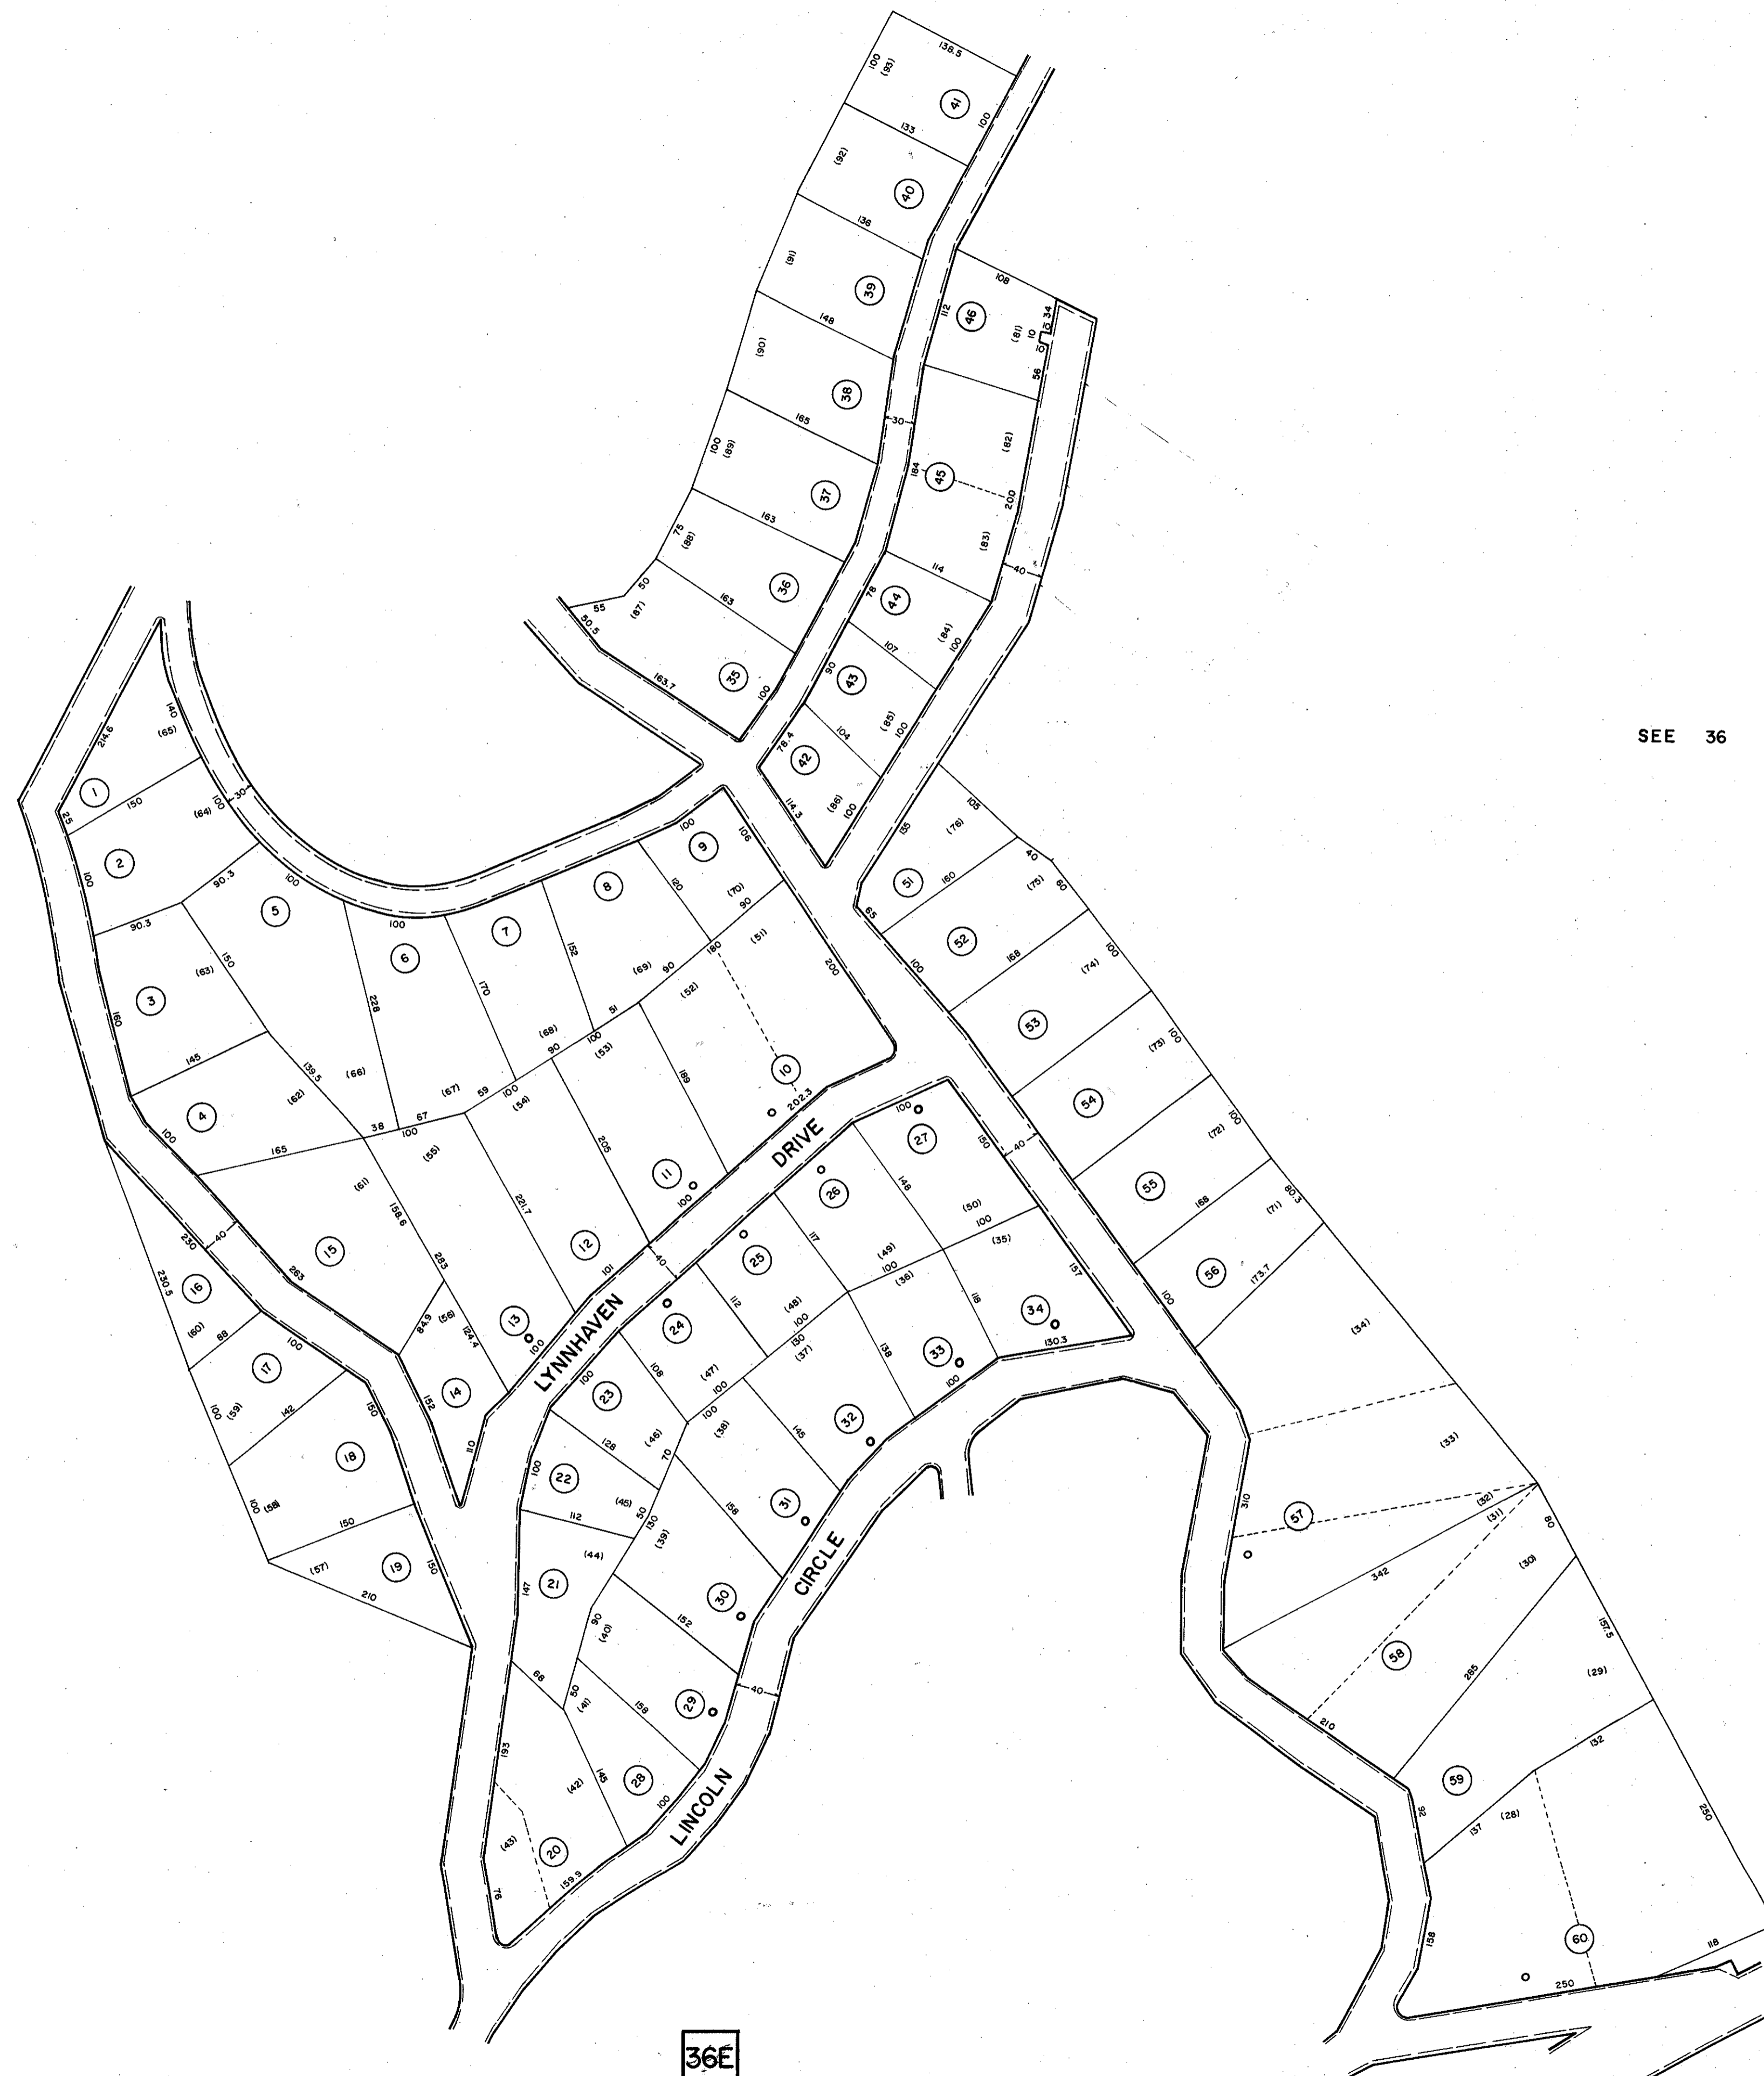

36E

FOR TAX PURPOSES ONLY

AERO SERVICE CORPORATION
 A DIVISION OF LITTON INDUSTRIES
 210 E. COURTLAND ST., PHILADELPHIA, PA. 19120



PREPARED BY
AMERICAN AIR SURVEYS, INC.
 907 PENN AVENUE, PITTSBURGH 22, PA.
 NEW YORK ATLANTA

Legend

Property line	—	Original lot line	—
Right of way line	—	Deed lot number (in parenthesis)	(15)
Edge of pavement or roadway	—	Parcel or index number (in circle)	99
Corporation line	—	Improvement	0
District line	—	Railroad	+
County line	—	Scaled Dimension	S
Stream	—	Original block number	12

Revisions

1		9	17
2	1-30-78	K.G.	10
3	To 7/82	RZA	11
4	Revised to 7-1-85	DF	12
5			13
6			14
7			15
8			16

KANAWHA COUNTY
 Office of Assessor
 CHARLESTON, WEST VIRGINIA

ELK DISTRICT
 Map No. 36D

Photo No. 16-374,375,376 Scale: 1" = 100'
 Date, Photography: April, May, 1964 Date, Map: 7-6-66