


SEE 37

SEE SHEET 37B

37E

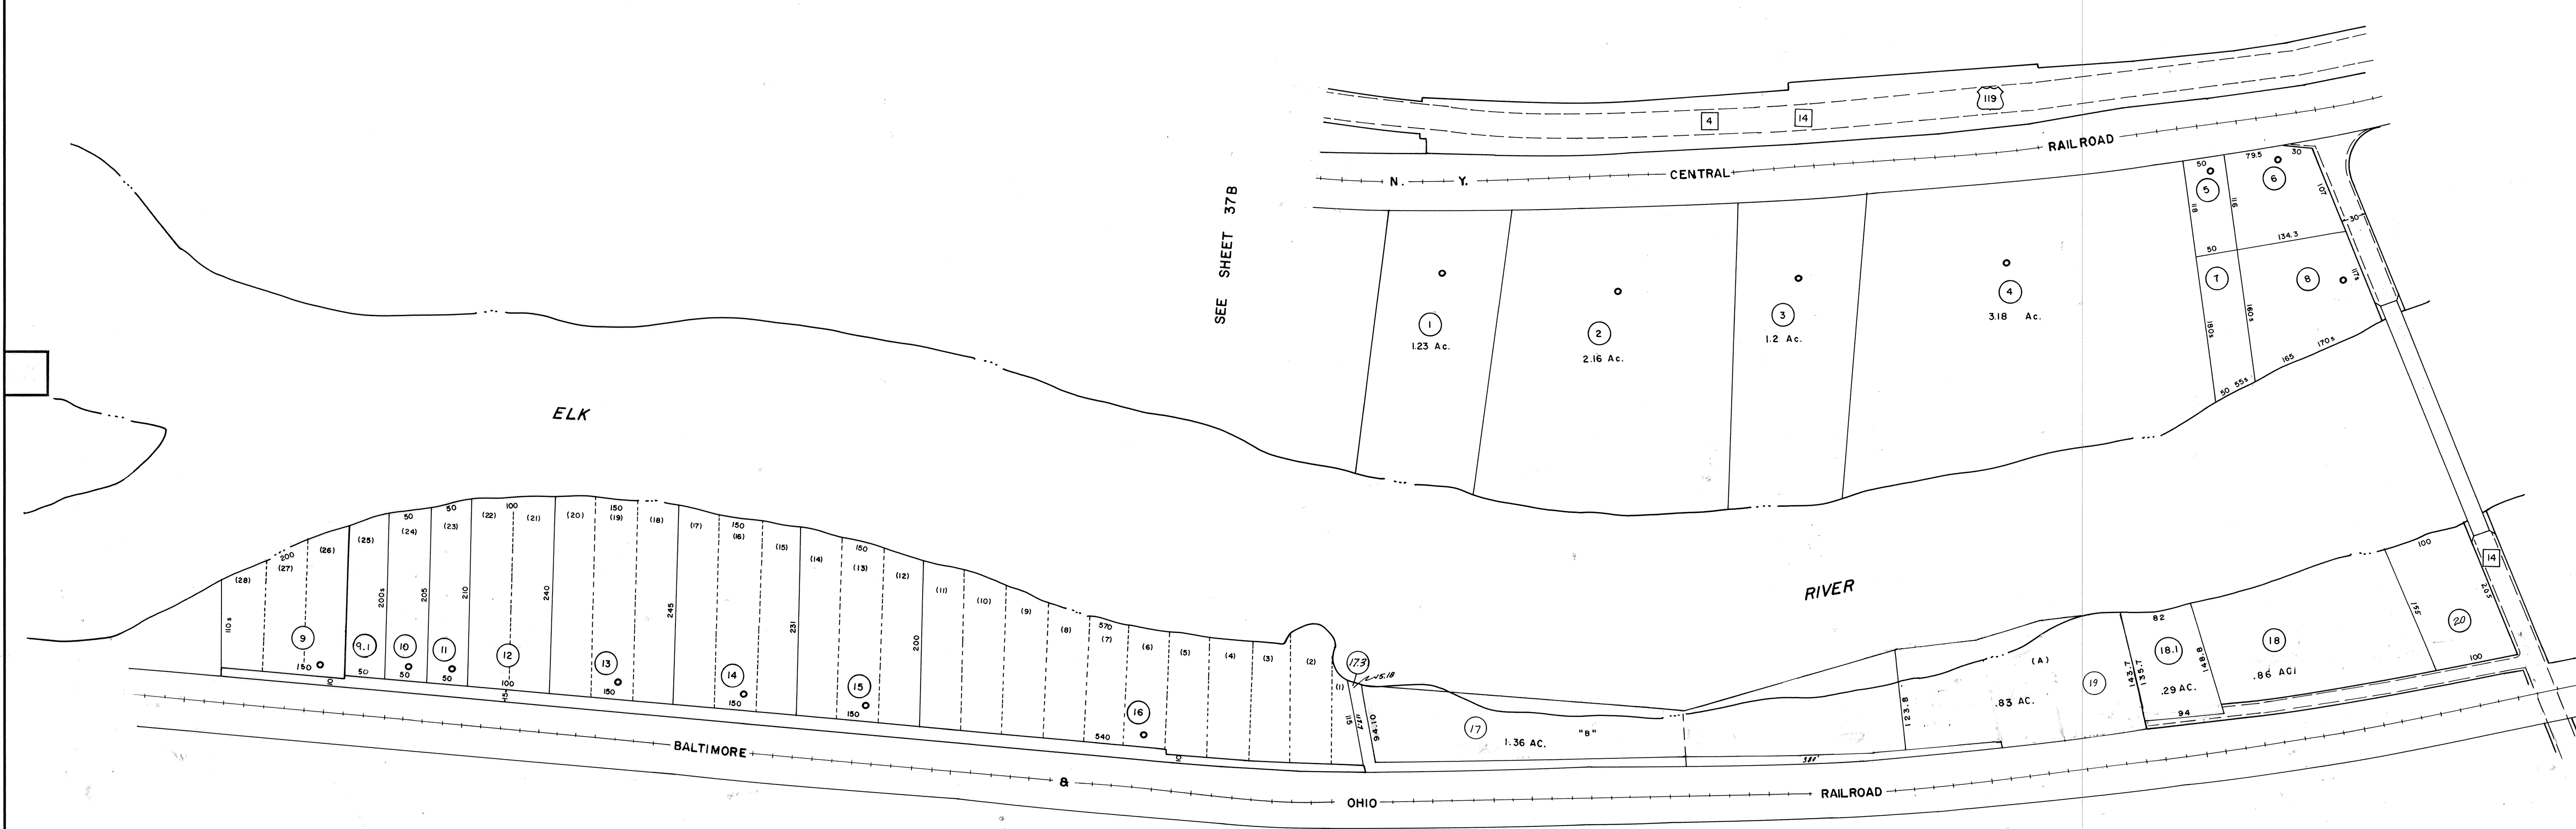

SEE 37

FOR TAX PURPOSES ONLY

AERO SERVICE CORPORATION
A DIVISION OF LITTON INDUSTRIES
210 E. COURTLAND ST., PHILADELPHIA, PA. 19120

PREPARED BY
AMERICAN AIR SURVEYS, INC.
907 PENN AVENUE, PITTSBURGH 22, PA.
NEW YORK ATLANTA

Legend

Property line	Original lot line	(15)
Right of way line	Deed lot number (in parenthesis)	(99)
Edge of pavement or roadway	Parcel or index number (in circle)	5
Corporation line	Improvement	(22)
District line	Railroad	
County line	Scaled Dimension	
Stream	Original block number	

Revisions

1	3/27/74	ILD	JC	9	17
2	10-2-75	BAH		10	18
3	July 1982			11	19
4	7-1-85			12	20
5	6-24-05	J.A.B.		13	21
6				14	22
7				15	23
8				16	24

KANAWHA COUNTY
Office of Assessor
CHARLESTON, WEST VIRGINIA

ELK DISTRICT
Map No. 37D
Photo No. 16-370, 371, 372 Scale: 1" = 100'
Date, Photography: April, May, 1964 Date, Map: 7-6-66