



SEE 37

37F

28A

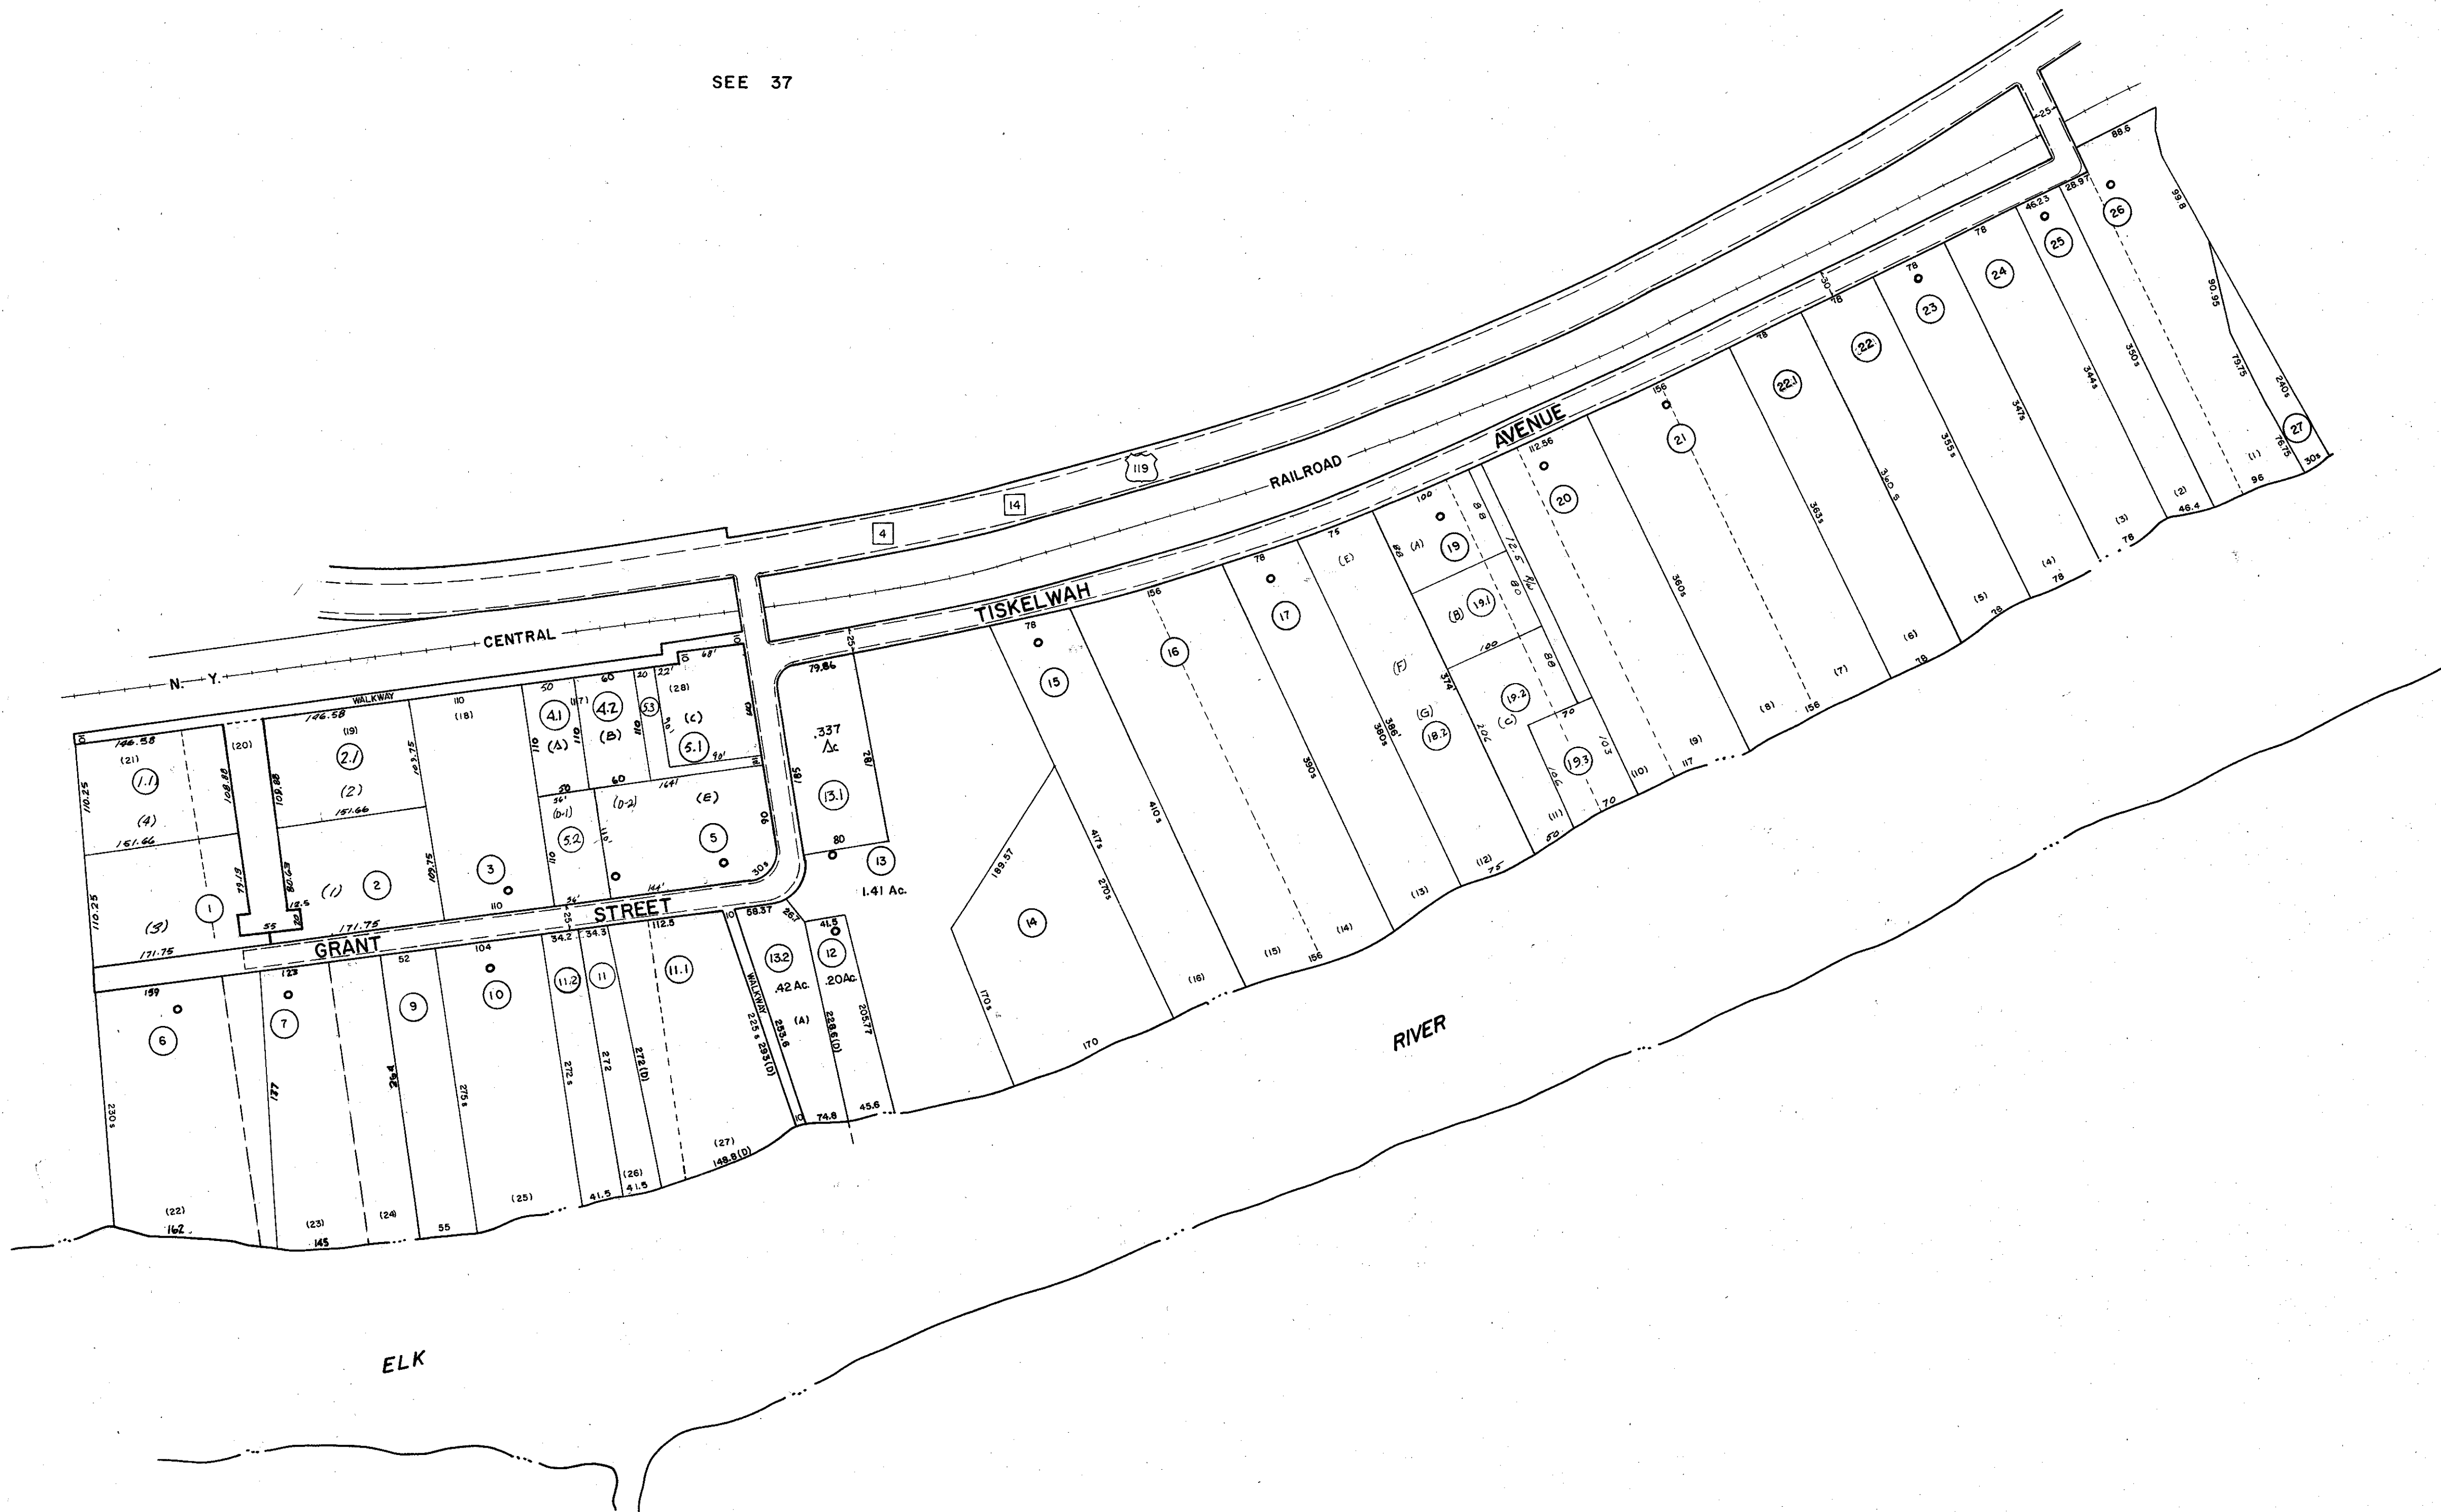

SEE 37

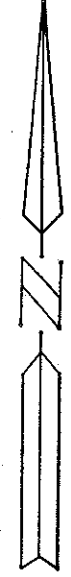

FOR TAX PURPOSES ONLY

AERO SERVICE CORPORATION
A DIVISION OF LITTON INDUSTRIES
210 E. COURTLAND ST., PHILADELPHIA, PA. 19120



PREPARED BY
AMERICAN AIR SURVEYS, INC.
907 PENN AVENUE, PITTSBURGH 22, PA.
NEW YORK ATLANTA

Legend

Property line	—	Original lot line	—
Right of way line	—	Deed lot number (in parenthesis)	(15)
Edge of pavement or roadway	—	Parcel or index number (in circle)	(19)
Corporation line	—	Improvement	—
District line	—	Railroad	—
County line	—	Scaled Dimension	S
Stream	—	Original block number	(22)

Revisions

1	3-27-74	9	17
2	1/18/79	10	18
3	4/1/82	11	19
4	Revised to 7-1-85	12	20
5	REV TO 7-1-87	13	21
6	4/5/94	14	22
7	OGIS	15	23
8		16	24

KANAWHA COUNTY
Office of Assessor
CHARLESTON, WEST VIRGINIA

ELK DISTRICT
Map No. 37G

Photo No.: 16-367,368,369 Scale: 1" = 100'
Date, Photography: April, May, 1964 Date, Map: 7-6-66