


16 - IOB

16 - IOF

16 - IOD

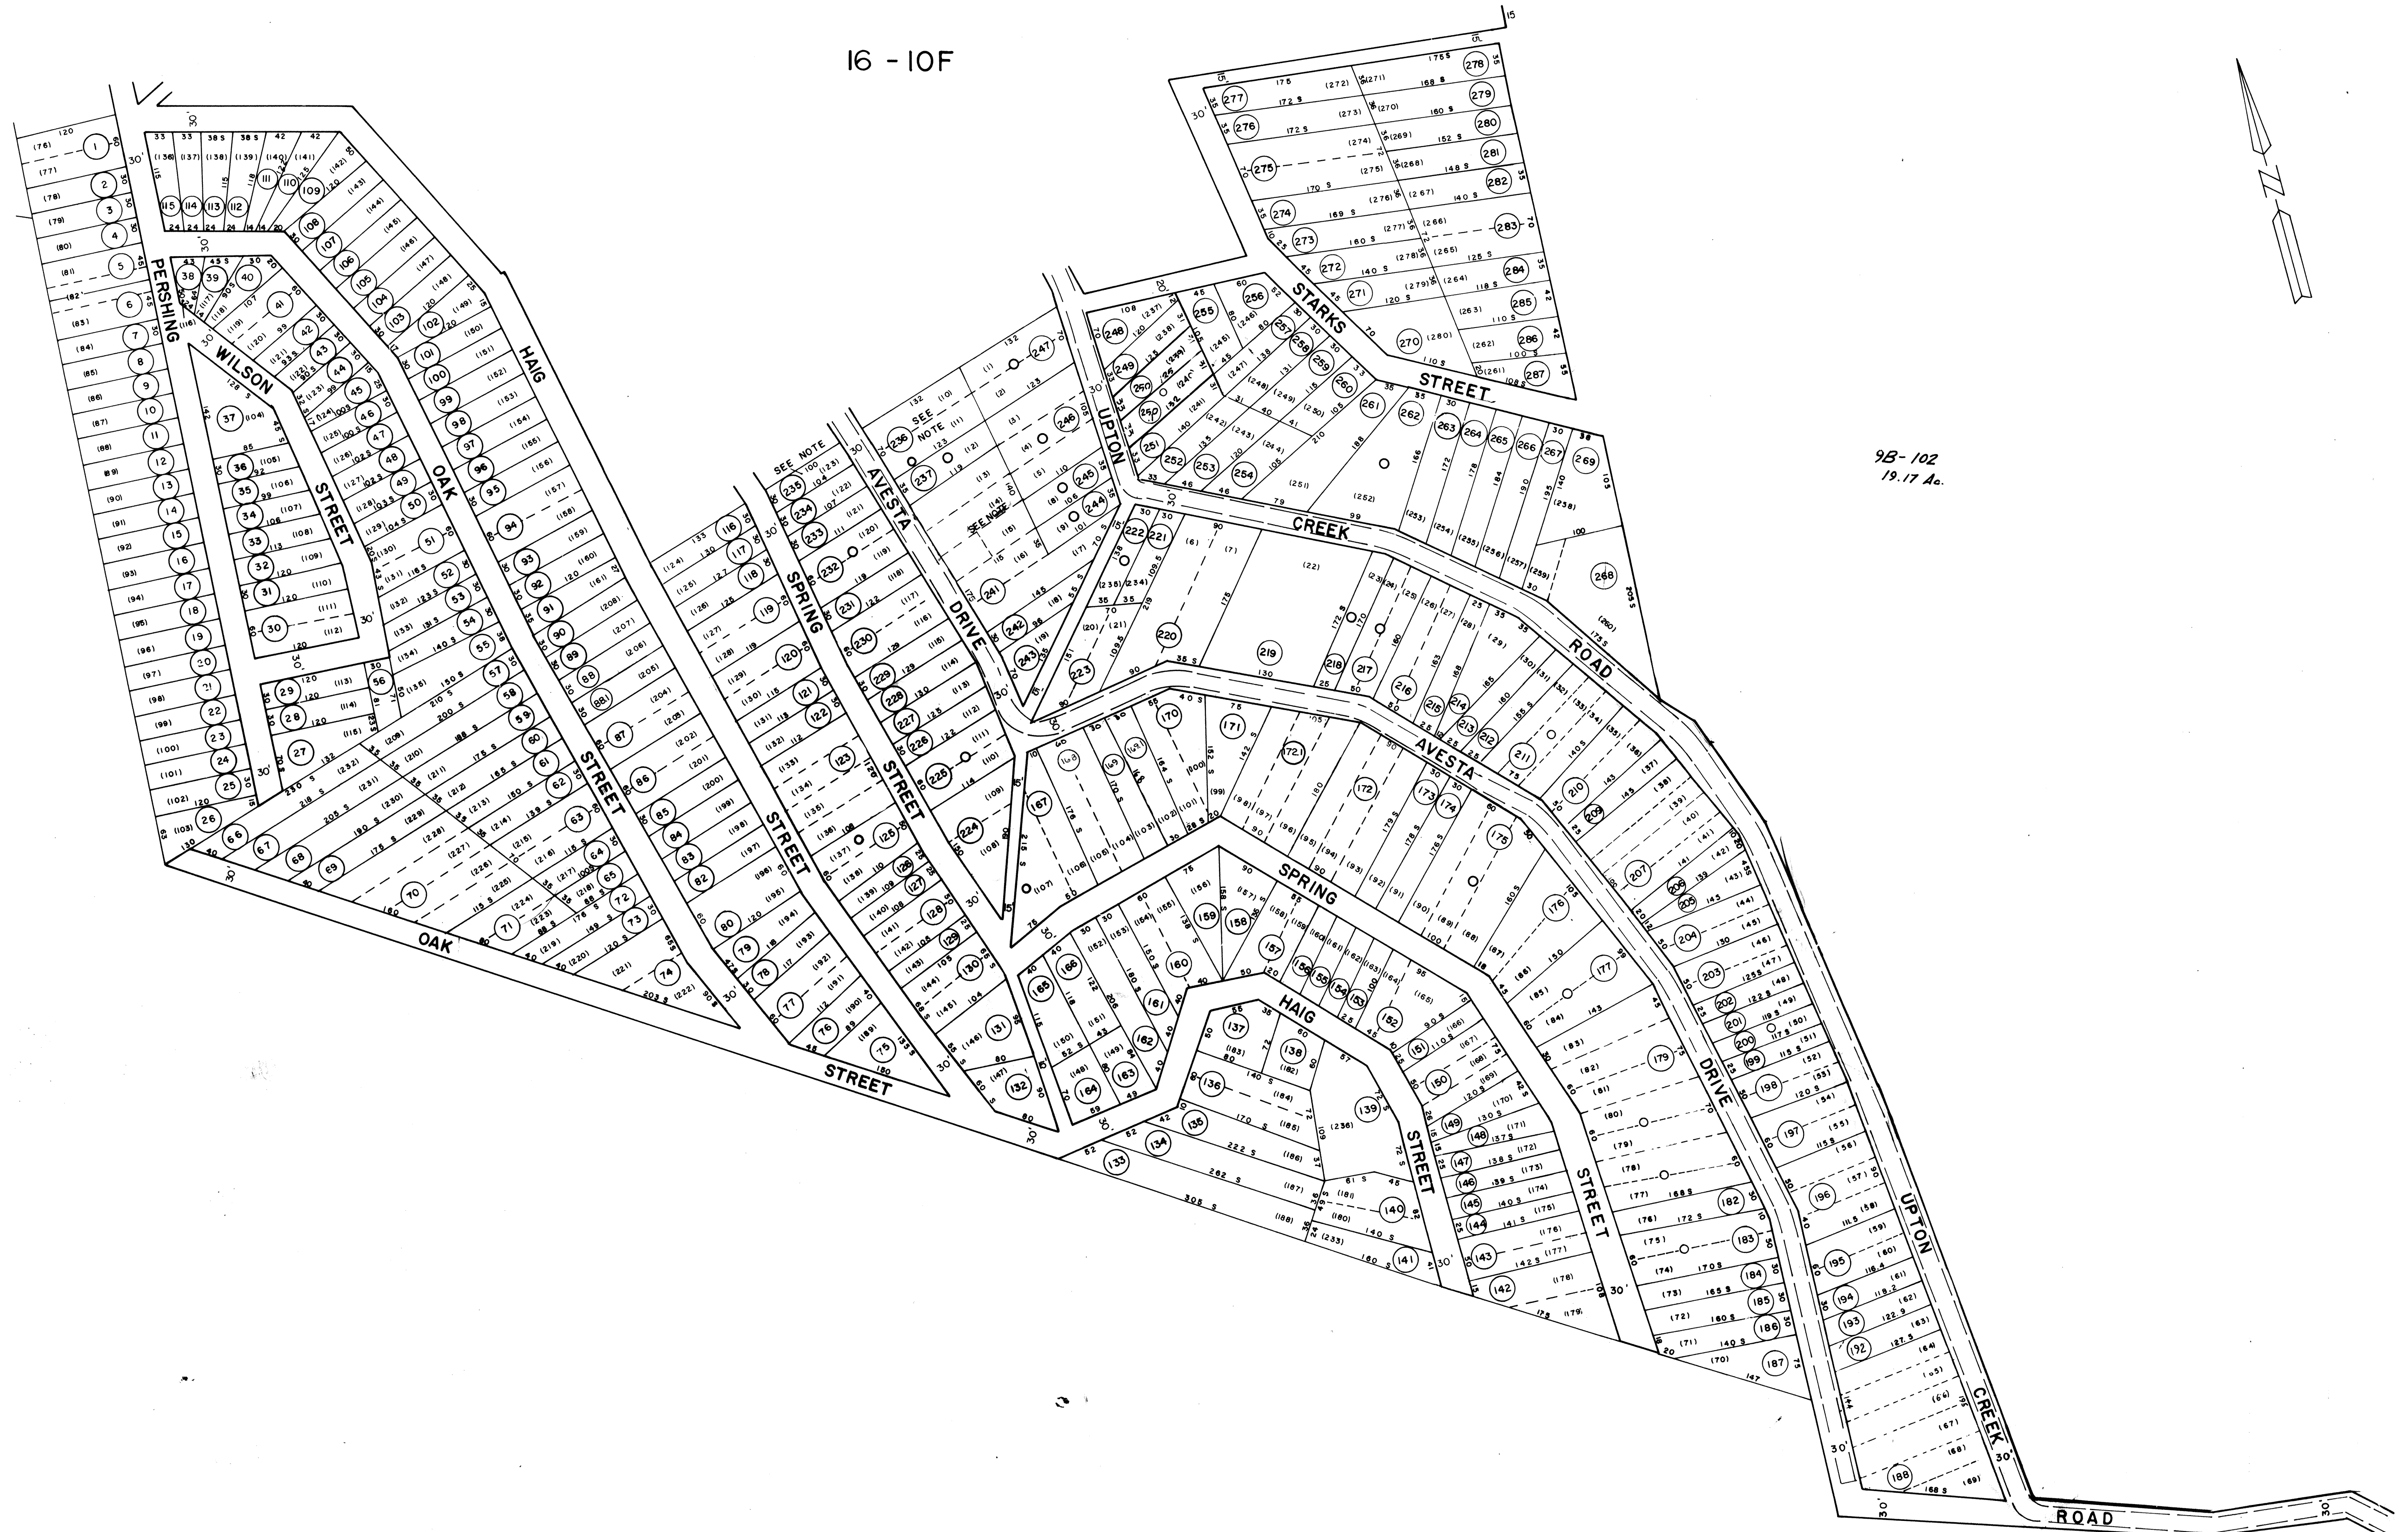

98-102  
19.17 Ac.

DRAFTED BY: *R.T.*  
CHECKED BY: *E.S.*

NOTE:  
PARCEL NOS. 236,240 - EXEMPT  
CHURCH OF CHRIST OF UPTON CREEK  
PARCEL NO. 235 - EXEMPT  
DAY STAR BAPTIST CHURCH

FOR TAX PURPOSES ONLY

PREPARED BY  
**AERO SERVICE CORPORATION**  
 A DIVISION OF LITTON INDUSTRIES  
 210 E. COURTLAND ST. PHILADELPHIA, PA. 19120

**AMERICAN AIR SURVEYS, INC.**  
 907 PENN AVENUE, PITTSBURGH 22, PA.  
 NEW YORK ATLANTA

Legend	
Property line	Original lot line
Right of way line	Deed lot number (in parenthesis)
Edge of pavement or roadway	Parcel or index number (in circle)
Corporation line	Improvement
District line	Railroad
County line	Scaled Dimension
Stream	Original block number

Revisions	
1	Sept 18-72 J.W.
2	Sept 19, 1973 D.A.S.
3	2/28/77 J.C.
4	7-82 J.S.
5	Revised to 7-1-85 J.S.
6	Revised to 7-1-87 J.S.
7	Revised to 7-1-89 J.S.
8	OGIS 7-26-91 J.B.

**KANAWHA COUNTY**  
 Office of Assessor  
 CHARLESTON, WEST VIRGINIA

JEFFERSON DISTRICT - 16  
 Map No. 10 E  
 Photo No.: 504,1087 Scale: 1"=100'  
 Date, Photography: April, May 1964 Date, Map: 9-30-65