


16-12

16-12

16-12

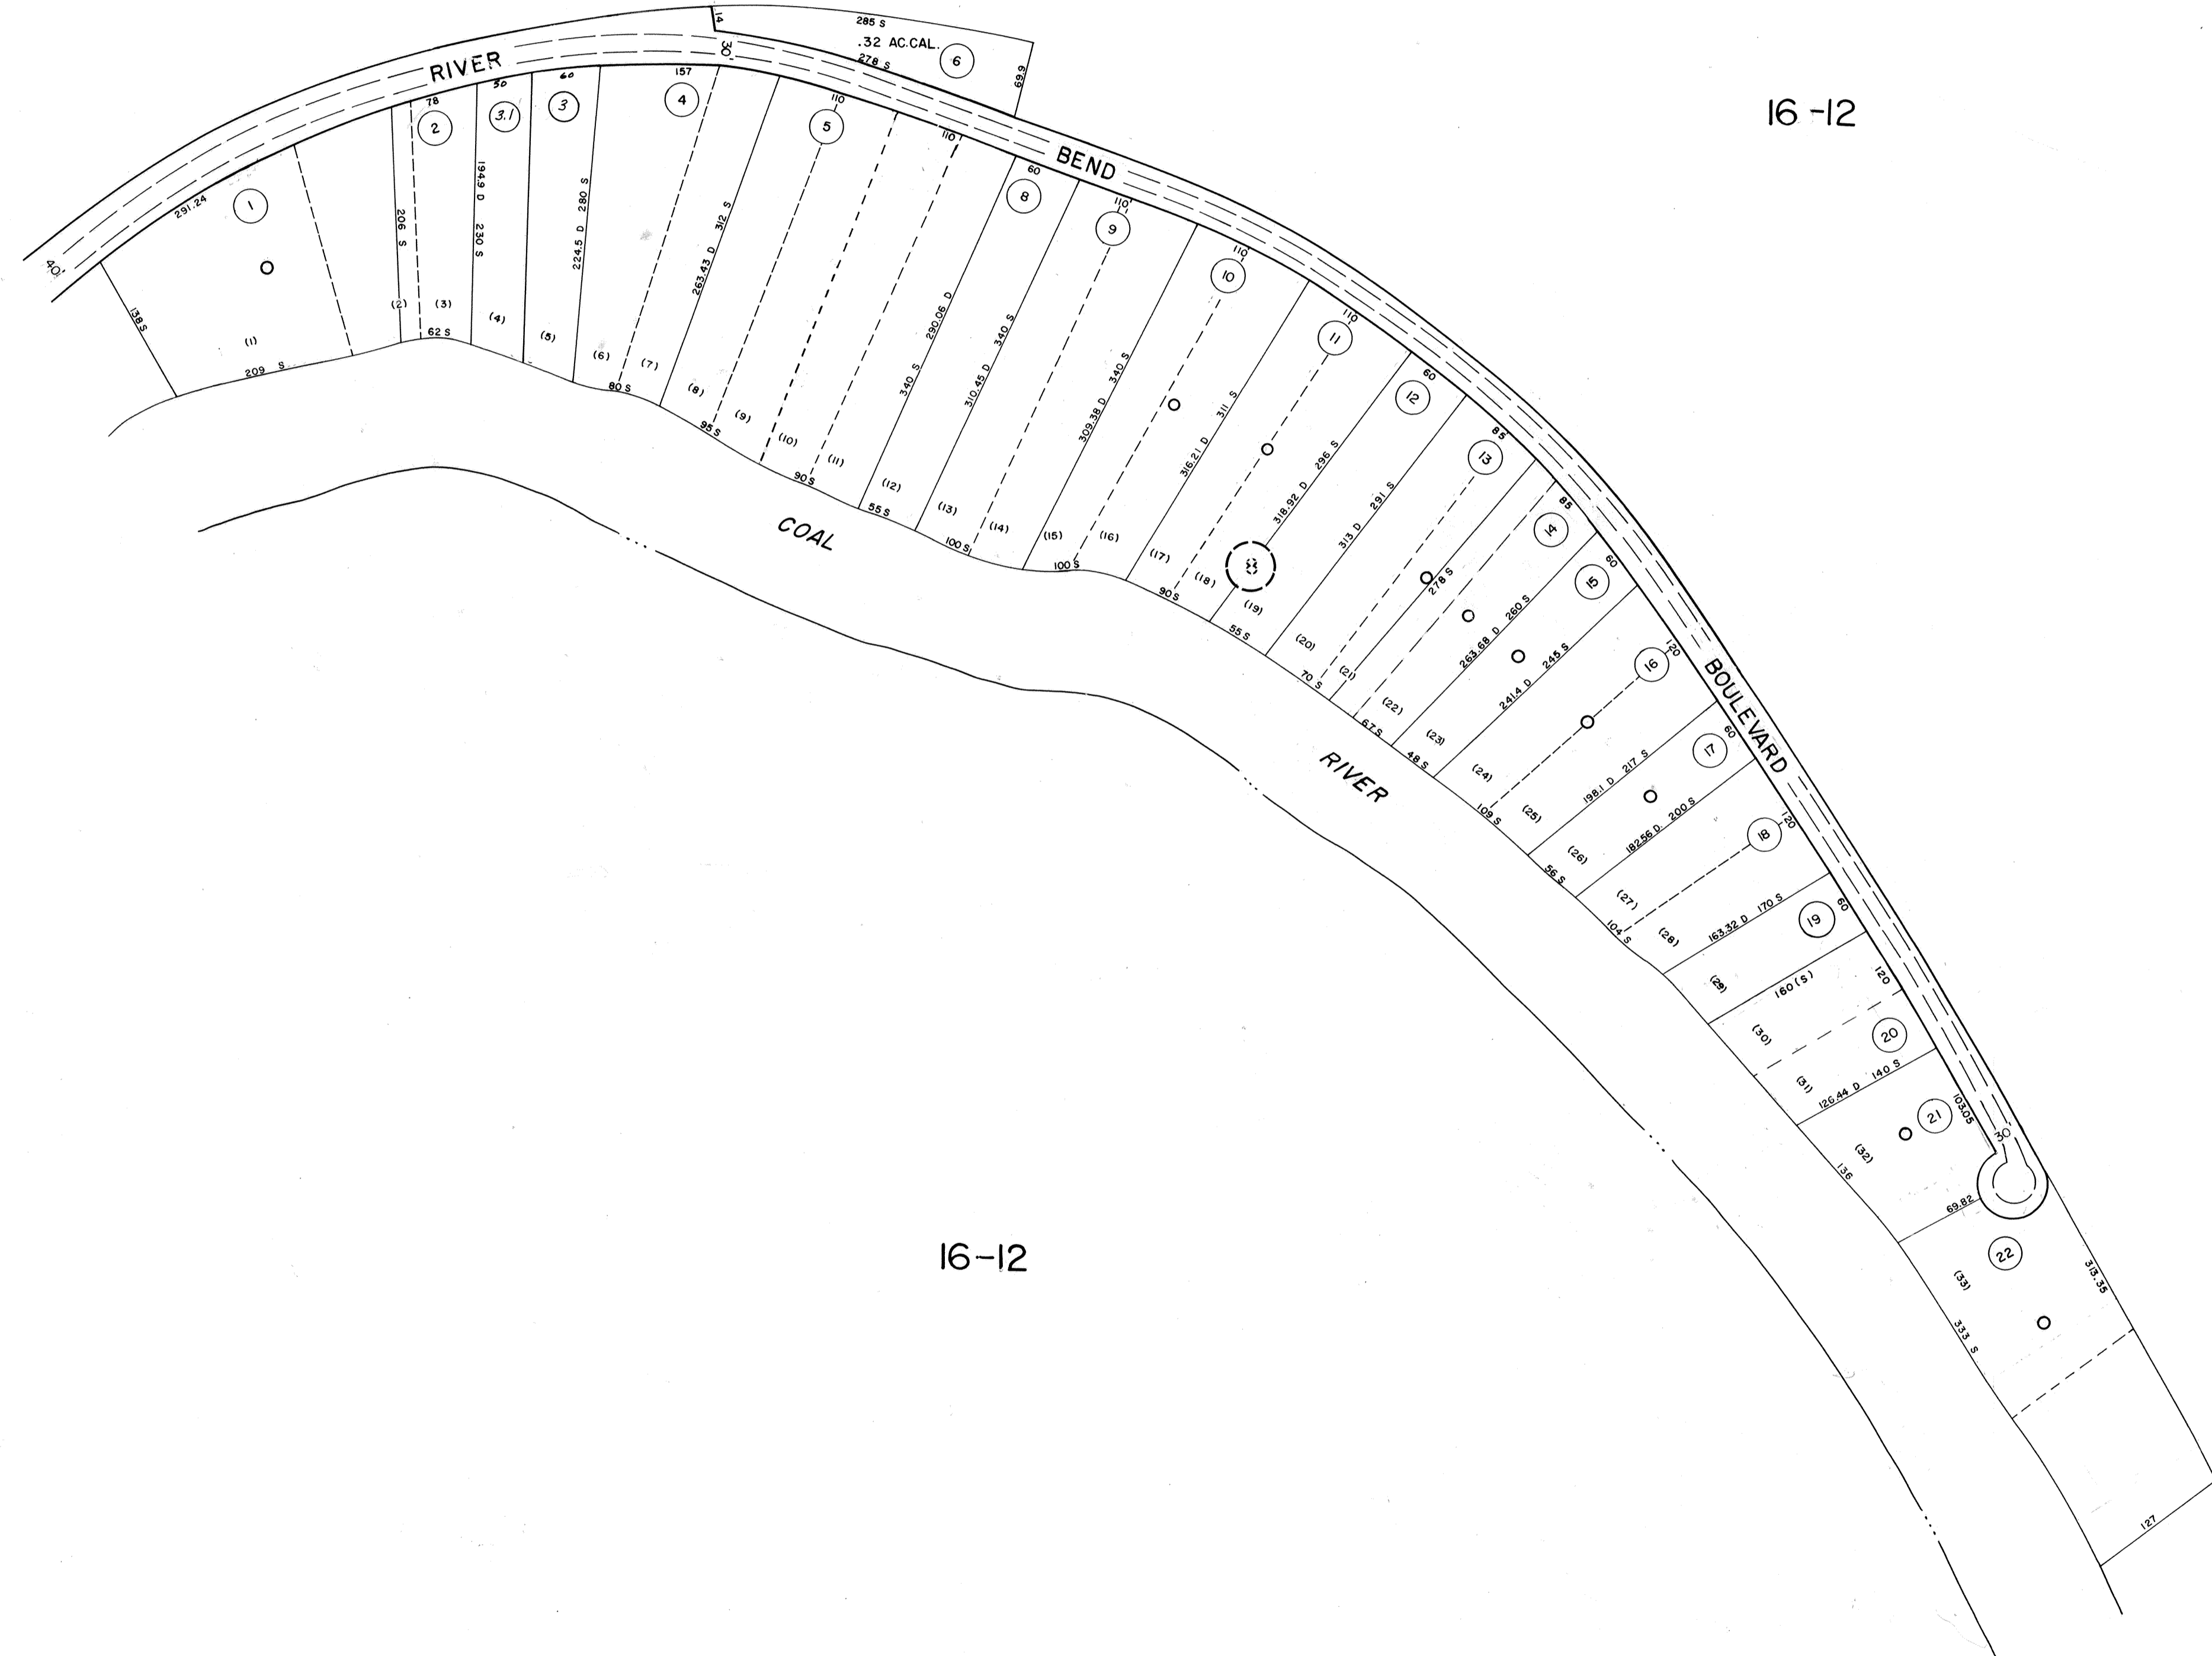

DRAFTED BY: J.S.  
CHECKED BY: J.E.S.

FOR TAX PURPOSES ONLY

PREPARED BY

**AERO SERVICE CORPORATION**  
A DIVISION OF LITTON INDUSTRIES  
210 E. COURTLAND ST. PHILADELPHIA, PA. 19120

**AMERICAN AIR SURVEYS, INC.**  
907 PENN AVENUE, PITTSBURGH 22, PA.  
NEW YORK ATLANTA

**Legend**

Property line	—	Original lot line	—
Right of way line	—	Deed lot number (in parenthesis)	(15)
Edge of pavement or roadway	—	Parcel or index number (in circle)	(22)
Corporation line	—	Improvement	O
District line	—	Railroad	—
County line	—	Scaled Dimension	S
Stream	—	Original block number	(22)

**Revisions**

1	Revised to 7-1-82	9	17
2	Revised to 7-1-85	10	18
3	O.G.I.S. 6-20-96	11	19
4	6-1-97	12	20
5	1-22-04 J.A.B.	13	21
6		14	22
7		15	23
8		16	24

**KANAWHA COUNTY**

Office of Assessor  
CHARLESTON, WEST VIRGINIA

JEFFERSON DISTRICT — 16

Map No. 12 G

Photo No.: 506

Scale: 1" = 100'

Date, Photography: April, May 1964

Date, Map: 9-30-65