
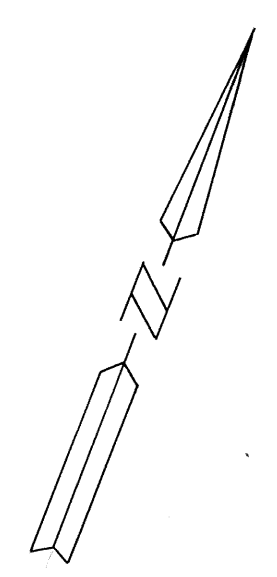


16-3A

16-3D

DRAFTED BY: A.M.D.
CHECKED BY: ES

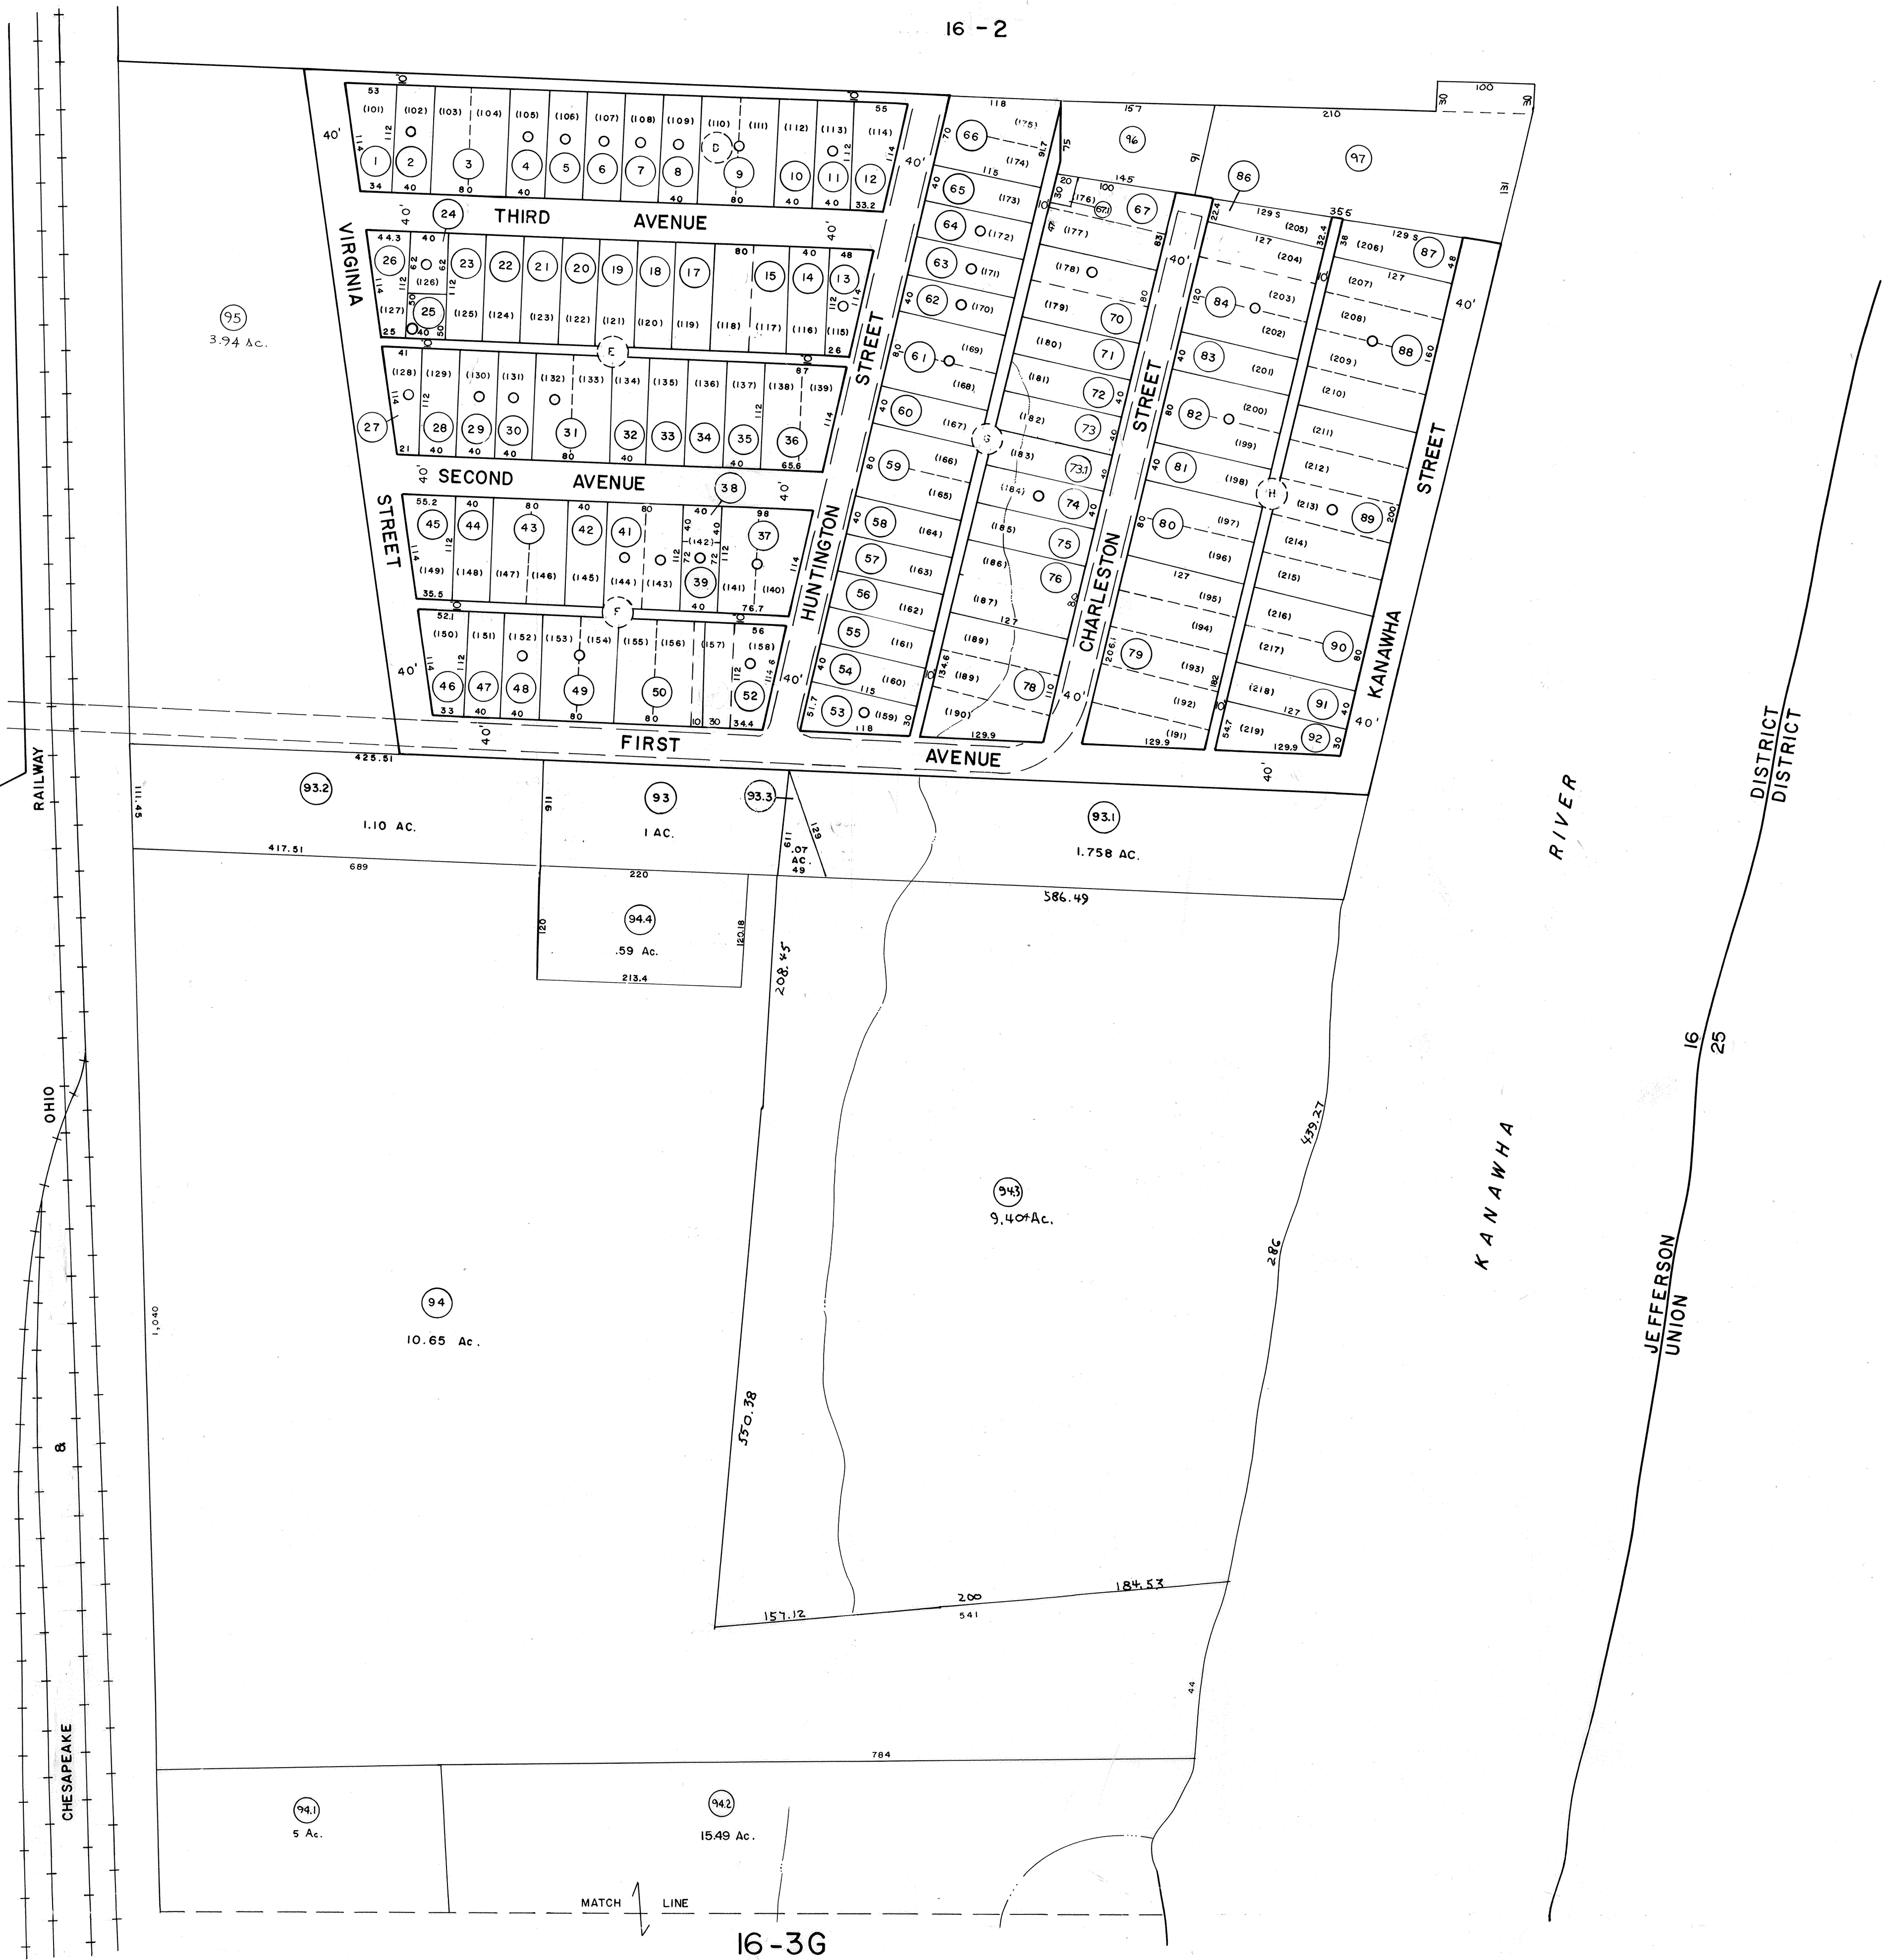

FOR TAX PURPOSES ONLY

PREPARED BY

AERO SERVICE
CORPORATION
A DIVISION OF LITTON INDUSTRIES
210 E. COURTLAND ST. PHILADELPHIA, PA. 19102

AMERICAN AIR SURVEYS, INC.
907 PENN AVENUE, PITTSBURGH 22, PA.
NEW YORK ATLANTA

Legend

Property line	Original lot line	Deed lot number (in parenthesis)	(151)
Right of way line	Parcel or index number (in circle)	Improvement	○
Edge of pavement or roadway	Corporation line	District line	—
County line	Stream	Stream	—
Match line	Match line	Match line	—
Scale dimension	Original block number	Calculated area	CAL.

Revisions

1	14 JAN 72 J.M.	9	Revised to 7-1-89	REP	17
2	SEPT 10, 1973	DAE	OGIS 7-26-91	JB	18
3	9/75	PAM	0.6 I.S. 6-20-96	J.E.B.	19
4	2/24/77	JE	6-1-97	J.E.B.	20
5	1-17-79	TG	1-1-99	J.E.B.	21
6	7/82	J.A.B.	5-1-12	J.A.B.	22
7	Revised to 7-1-89	NCS			23
8	REV TO 7-1-87	NCS			24

KANAWHA COUNTY
Office of Assessor
CHARLESTON, WEST VIRGINIA

JEFFERSON DISTRICT - 16

Map No. 3 B

Photo No.: 186 Scale: 1" = 100'

Date, Photography: April, May 1964 Date, Map: 9° 30' - 6.5