


SEE
MAP-19-18-3

19

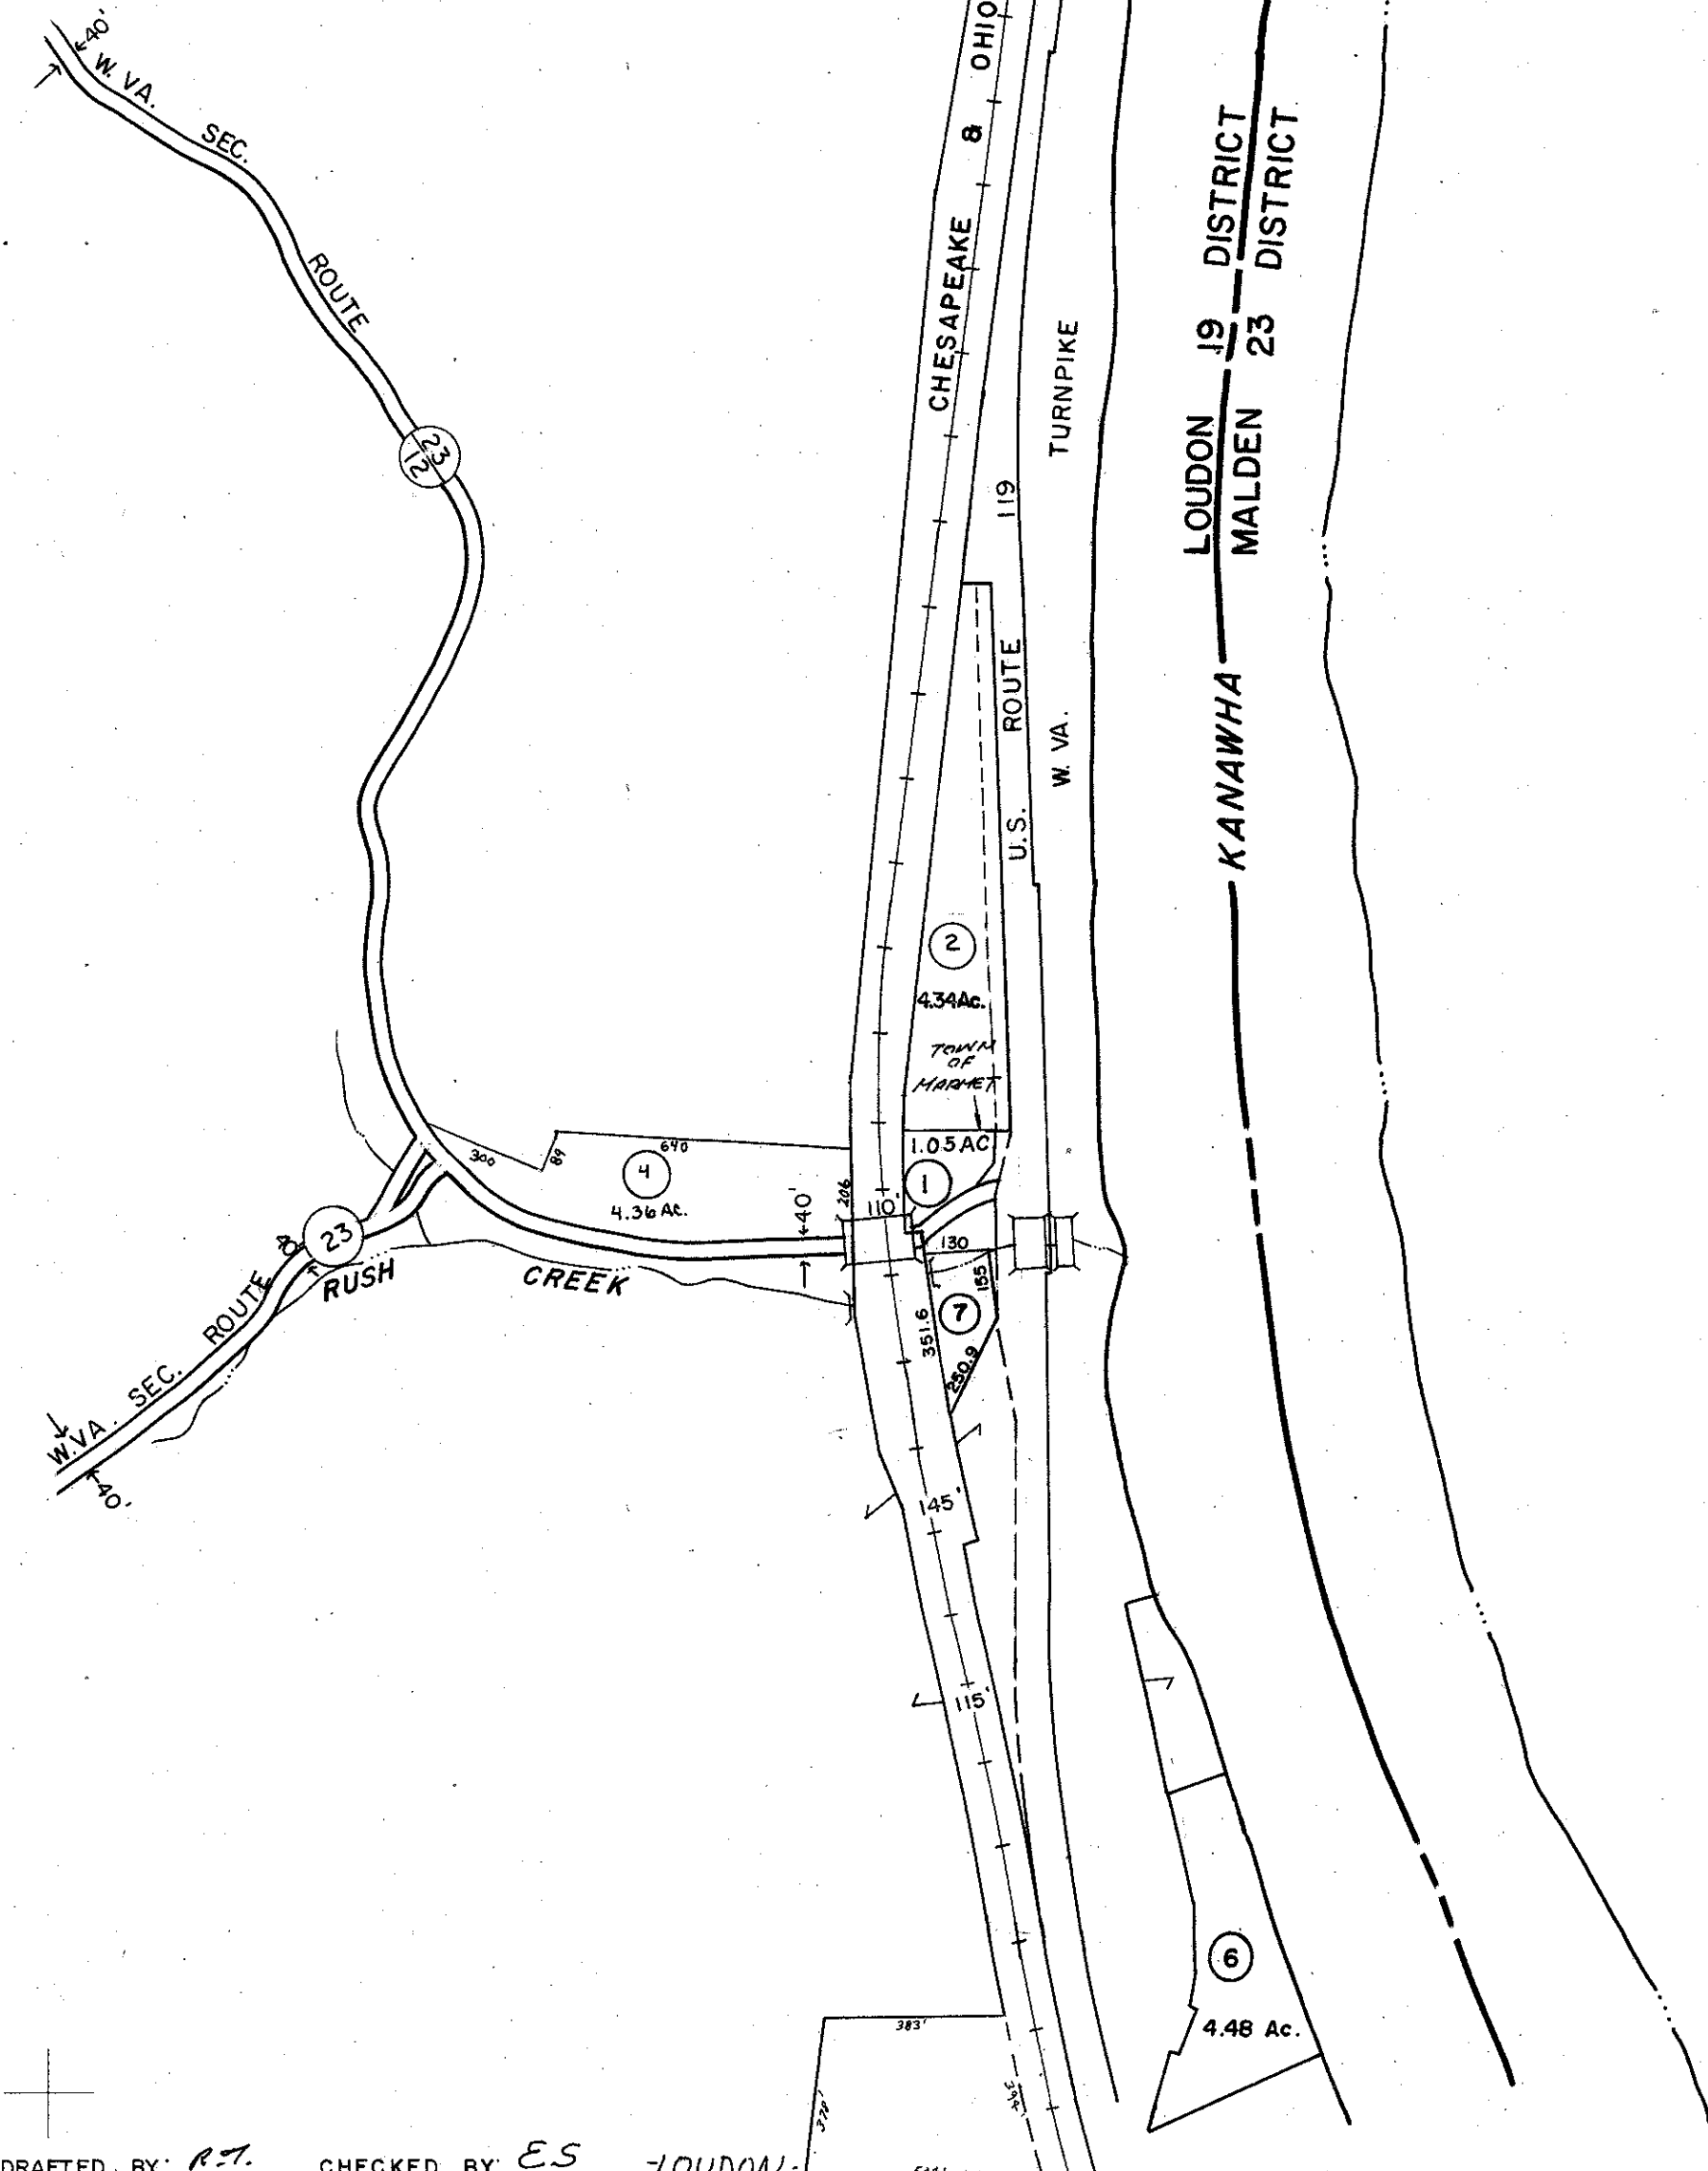

DRAFTED BY: *R.T.* CHECKED BY: *E.S.* LOUDON MARKET

FOR TAX PURPOSES ONLY

PREPARED BY

AERO SERVICE CORPORATION
A DIVISION OF LITTON INDUSTRIES
210 E. COURTLAND ST. PHILADELPHIA, PA. 19120

AMERICAN AIR SURVEYS, INC.
907 PENN AVENUE, PITTSBURGH 22, PA.
NEW YORK ATLANTA

Legend

| | | |
|-----------------------------|------------------------------------|---------|
| Property line | Original lot line | 115 |
| Right of way line | Deed lot number (in parenthesis) | (115) |
| Edge of pavement or roadway | Parcel or index number (in circle) | Ⓢ |
| Improvement | Improvement | ○ |
| Corporation line | Railroad | —+—+—+— |
| District line | Scaled Dimension | S |
| County line | Original block number | 22 |
| Stream | CALCULATED AREA | CAL. |

Revisions

| | | | | |
|---|-----------------------------------|--------|----|----|
| 1 | 9-22-72 | M.L. | 9 | 17 |
| 2 | 11-20-73 | M.L. | 10 | 18 |
| 3 | 11-23-74 | SLR | 11 | 19 |
| 4 | <i>AMERICAN AIR SURVEYS, INC.</i> | | 12 | 20 |
| 5 | <i>Revised 10-7-85</i> | | 13 | 21 |
| 6 | July 1987 | TRL | 14 | 22 |
| 7 | O.G.I.S. 4-1-94 | J.E.B. | 15 | 23 |
| 8 | 1-26-98 | J.E.B. | 16 | 24 |

KANAWHA COUNTY
Office of Assessor
CHARLESTON, WEST VIRGINIA

LOUDON DISTRICT - 19

Map No. 20

Photo No.: 435 Scale: 1"=400'

Date, Photography: April, May 1964 Date, Map: 1-31-66

21