


LOUDON 19 DISTRICT  
CABIN CREEK 3 DISTRICT

34

36

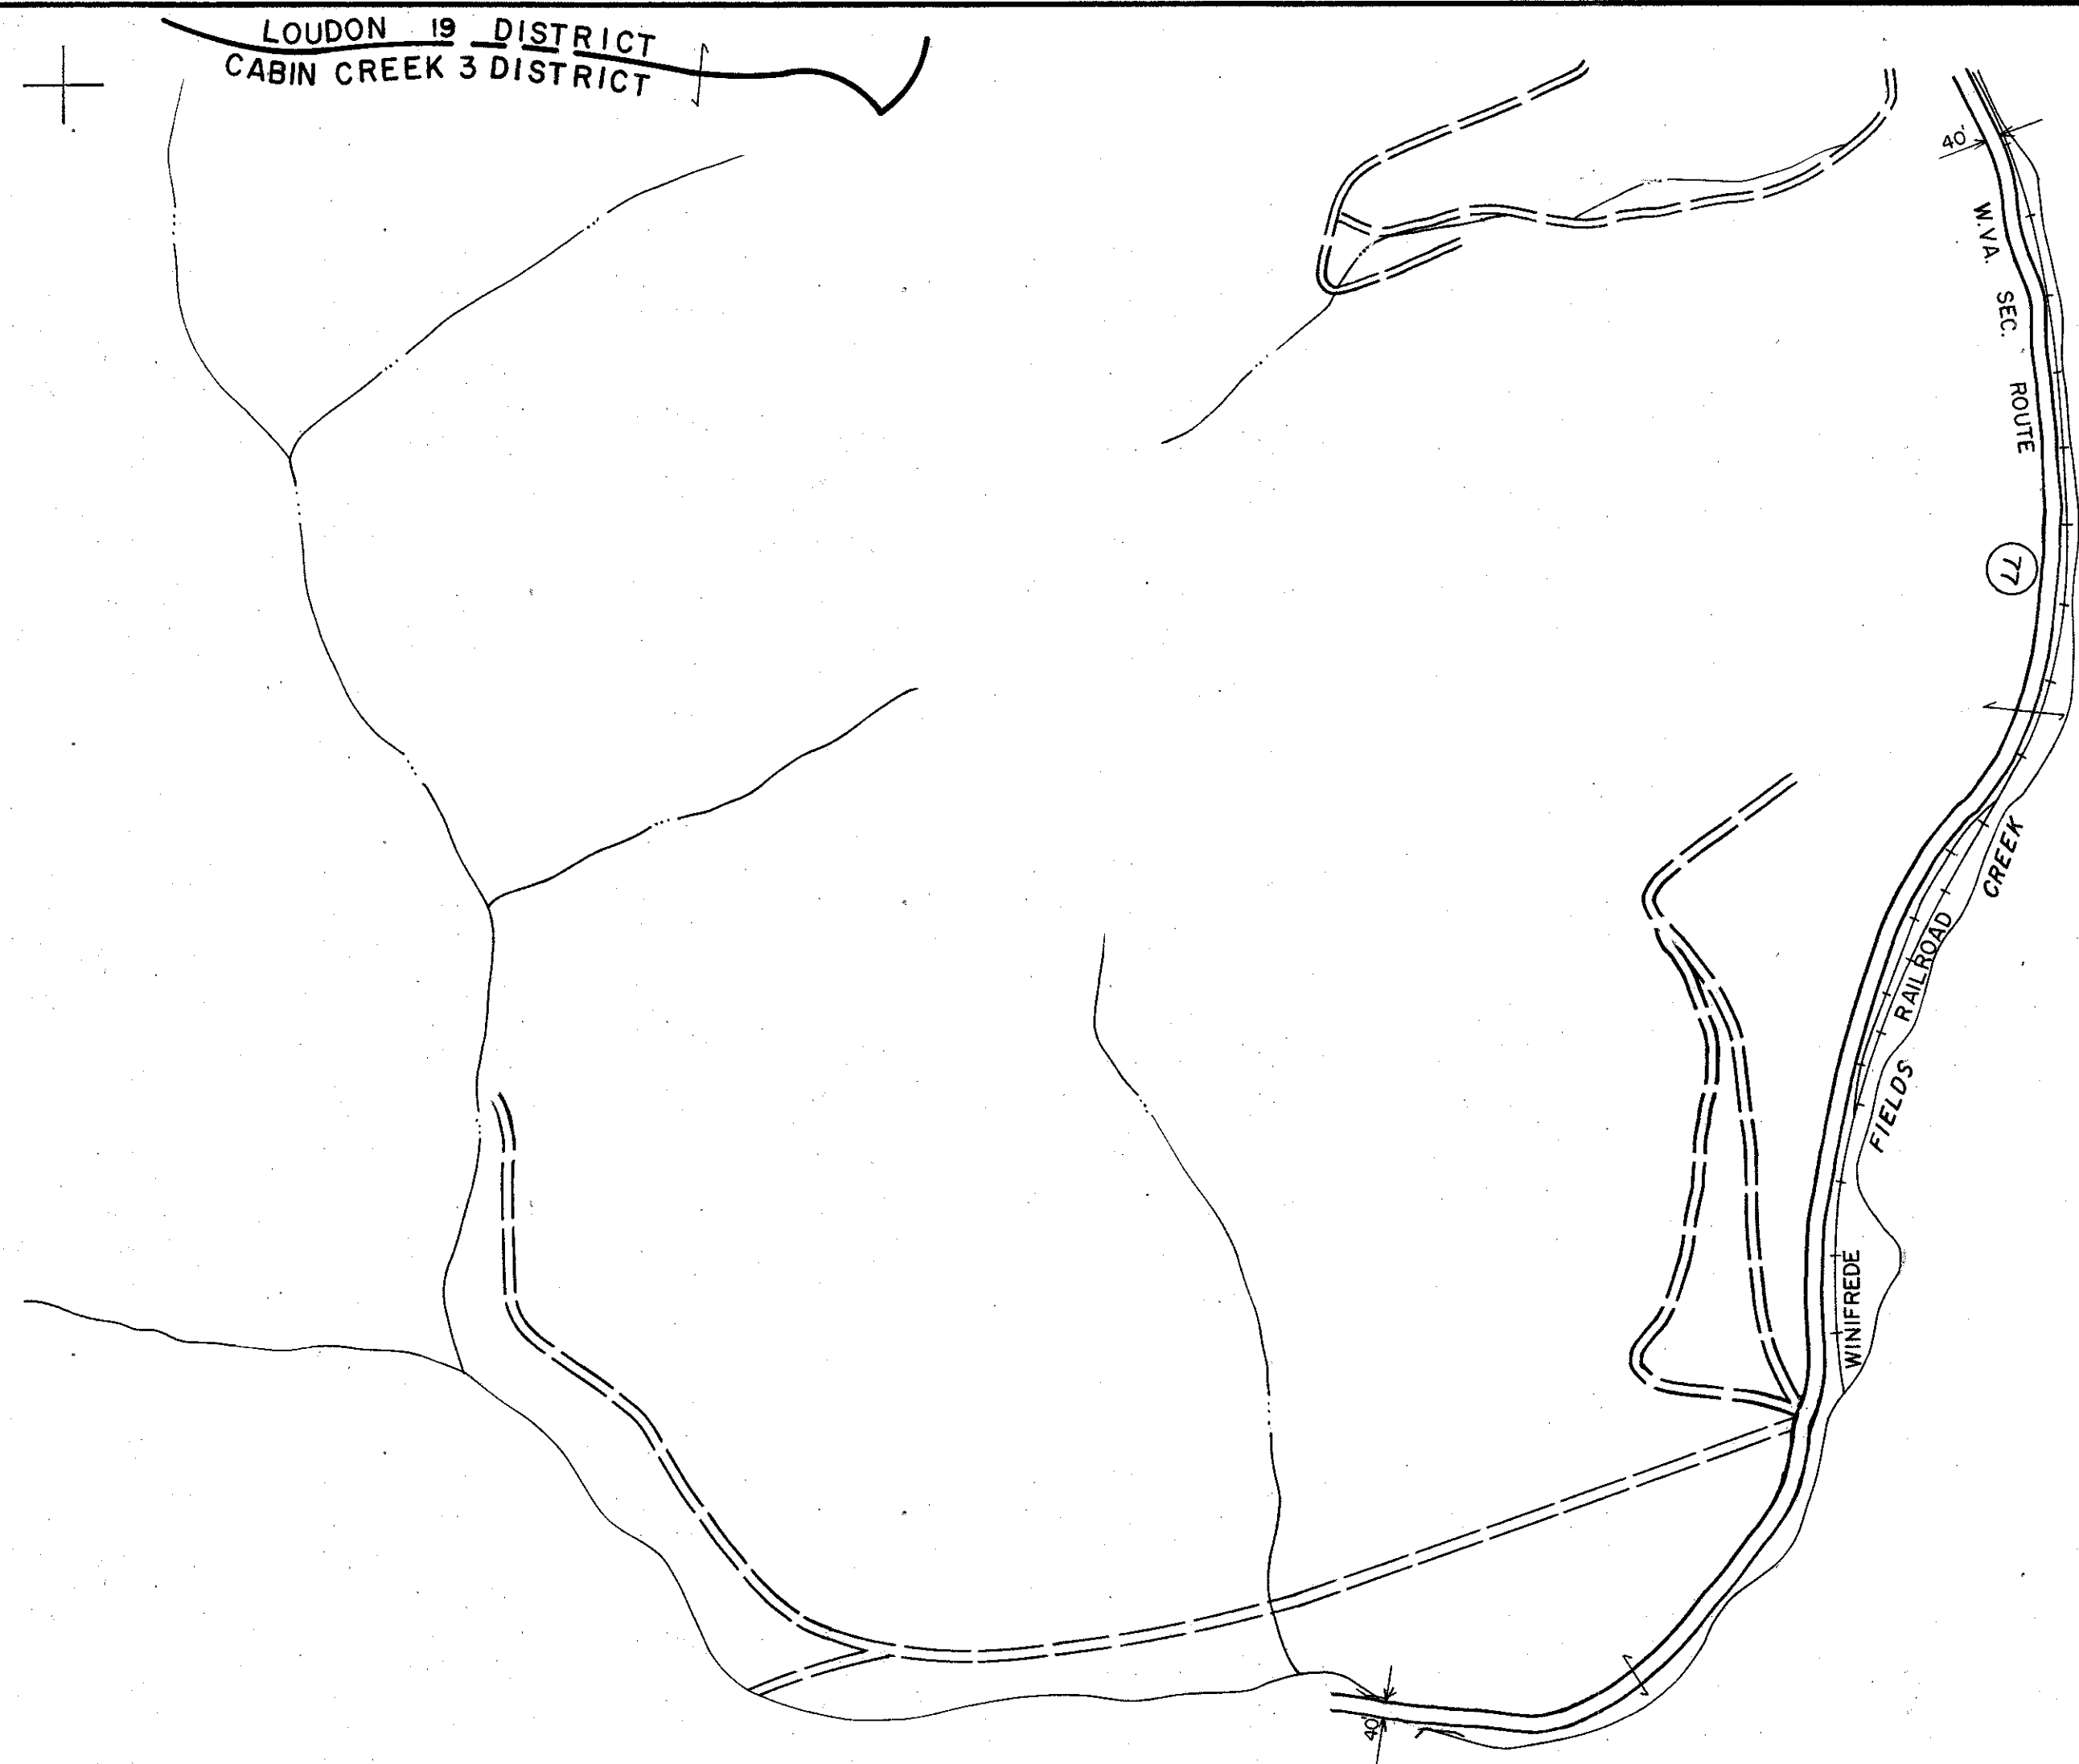

DRAFTED BY: *J.M.* CHECKED BY: *E.S.*

FOR TAX PURPOSES ONLY

**AERO SERVICE CORPORATION**  
A DIVISION OF LITTON INDUSTRIES  
210 E. COURTLAND ST., PHILADELPHIA, PA. 19120



PREPARED BY  
**AMERICAN AIR SURVEYS, INC.**  
907 PENN AVENUE, PITTSBURGH 22, PA.  
NEW YORK ATLANTA

**Legend**

|                             |       |                                    |       |
|-----------------------------|-------|------------------------------------|-------|
| Property line               | ————— | Original lot line                  | ————— |
| Right of way line           | ===== | Deed lot number (in parenthesis)   | (18)  |
| Edge of pavement or roadway | ----- | Parcel or index number (in circle) | (99)  |
| Corporation line            | ----- | Improvement                        | Q     |
| District line               | ----- | Railroad                           | —+—   |
| County line                 | ----- | Scaled Dimension                   | S     |
| Stream                      | ~~~~~ | Original block number              | (22)  |
|                             |       | CALCULATED AREA                    | 64.   |

**Revisions**

|   |                       |    |    |
|---|-----------------------|----|----|
| 1 | <i>July 1964</i>      | 9  | 17 |
| 2 | <i>Revised 7-1-65</i> | 10 | 18 |
| 3 | 1-26-98 J.E.B.        | 11 | 19 |
| 4 |                       | 12 | 20 |
| 5 |                       | 13 | 21 |
| 6 |                       | 14 | 22 |
| 7 |                       | 15 | 23 |
| 8 |                       | 16 | 24 |

**KANAWHA COUNTY**  
Office of Assessor  
**CHARLESTON, WEST VIRGINIA**

LOUDON DISTRICT - 19

Map No. 35

Photo No.: 61 Scale: 1" = 400'  
Date, Photography: April, May, 1964 Date, Map: 1-31-66

