


23-19F

23-19

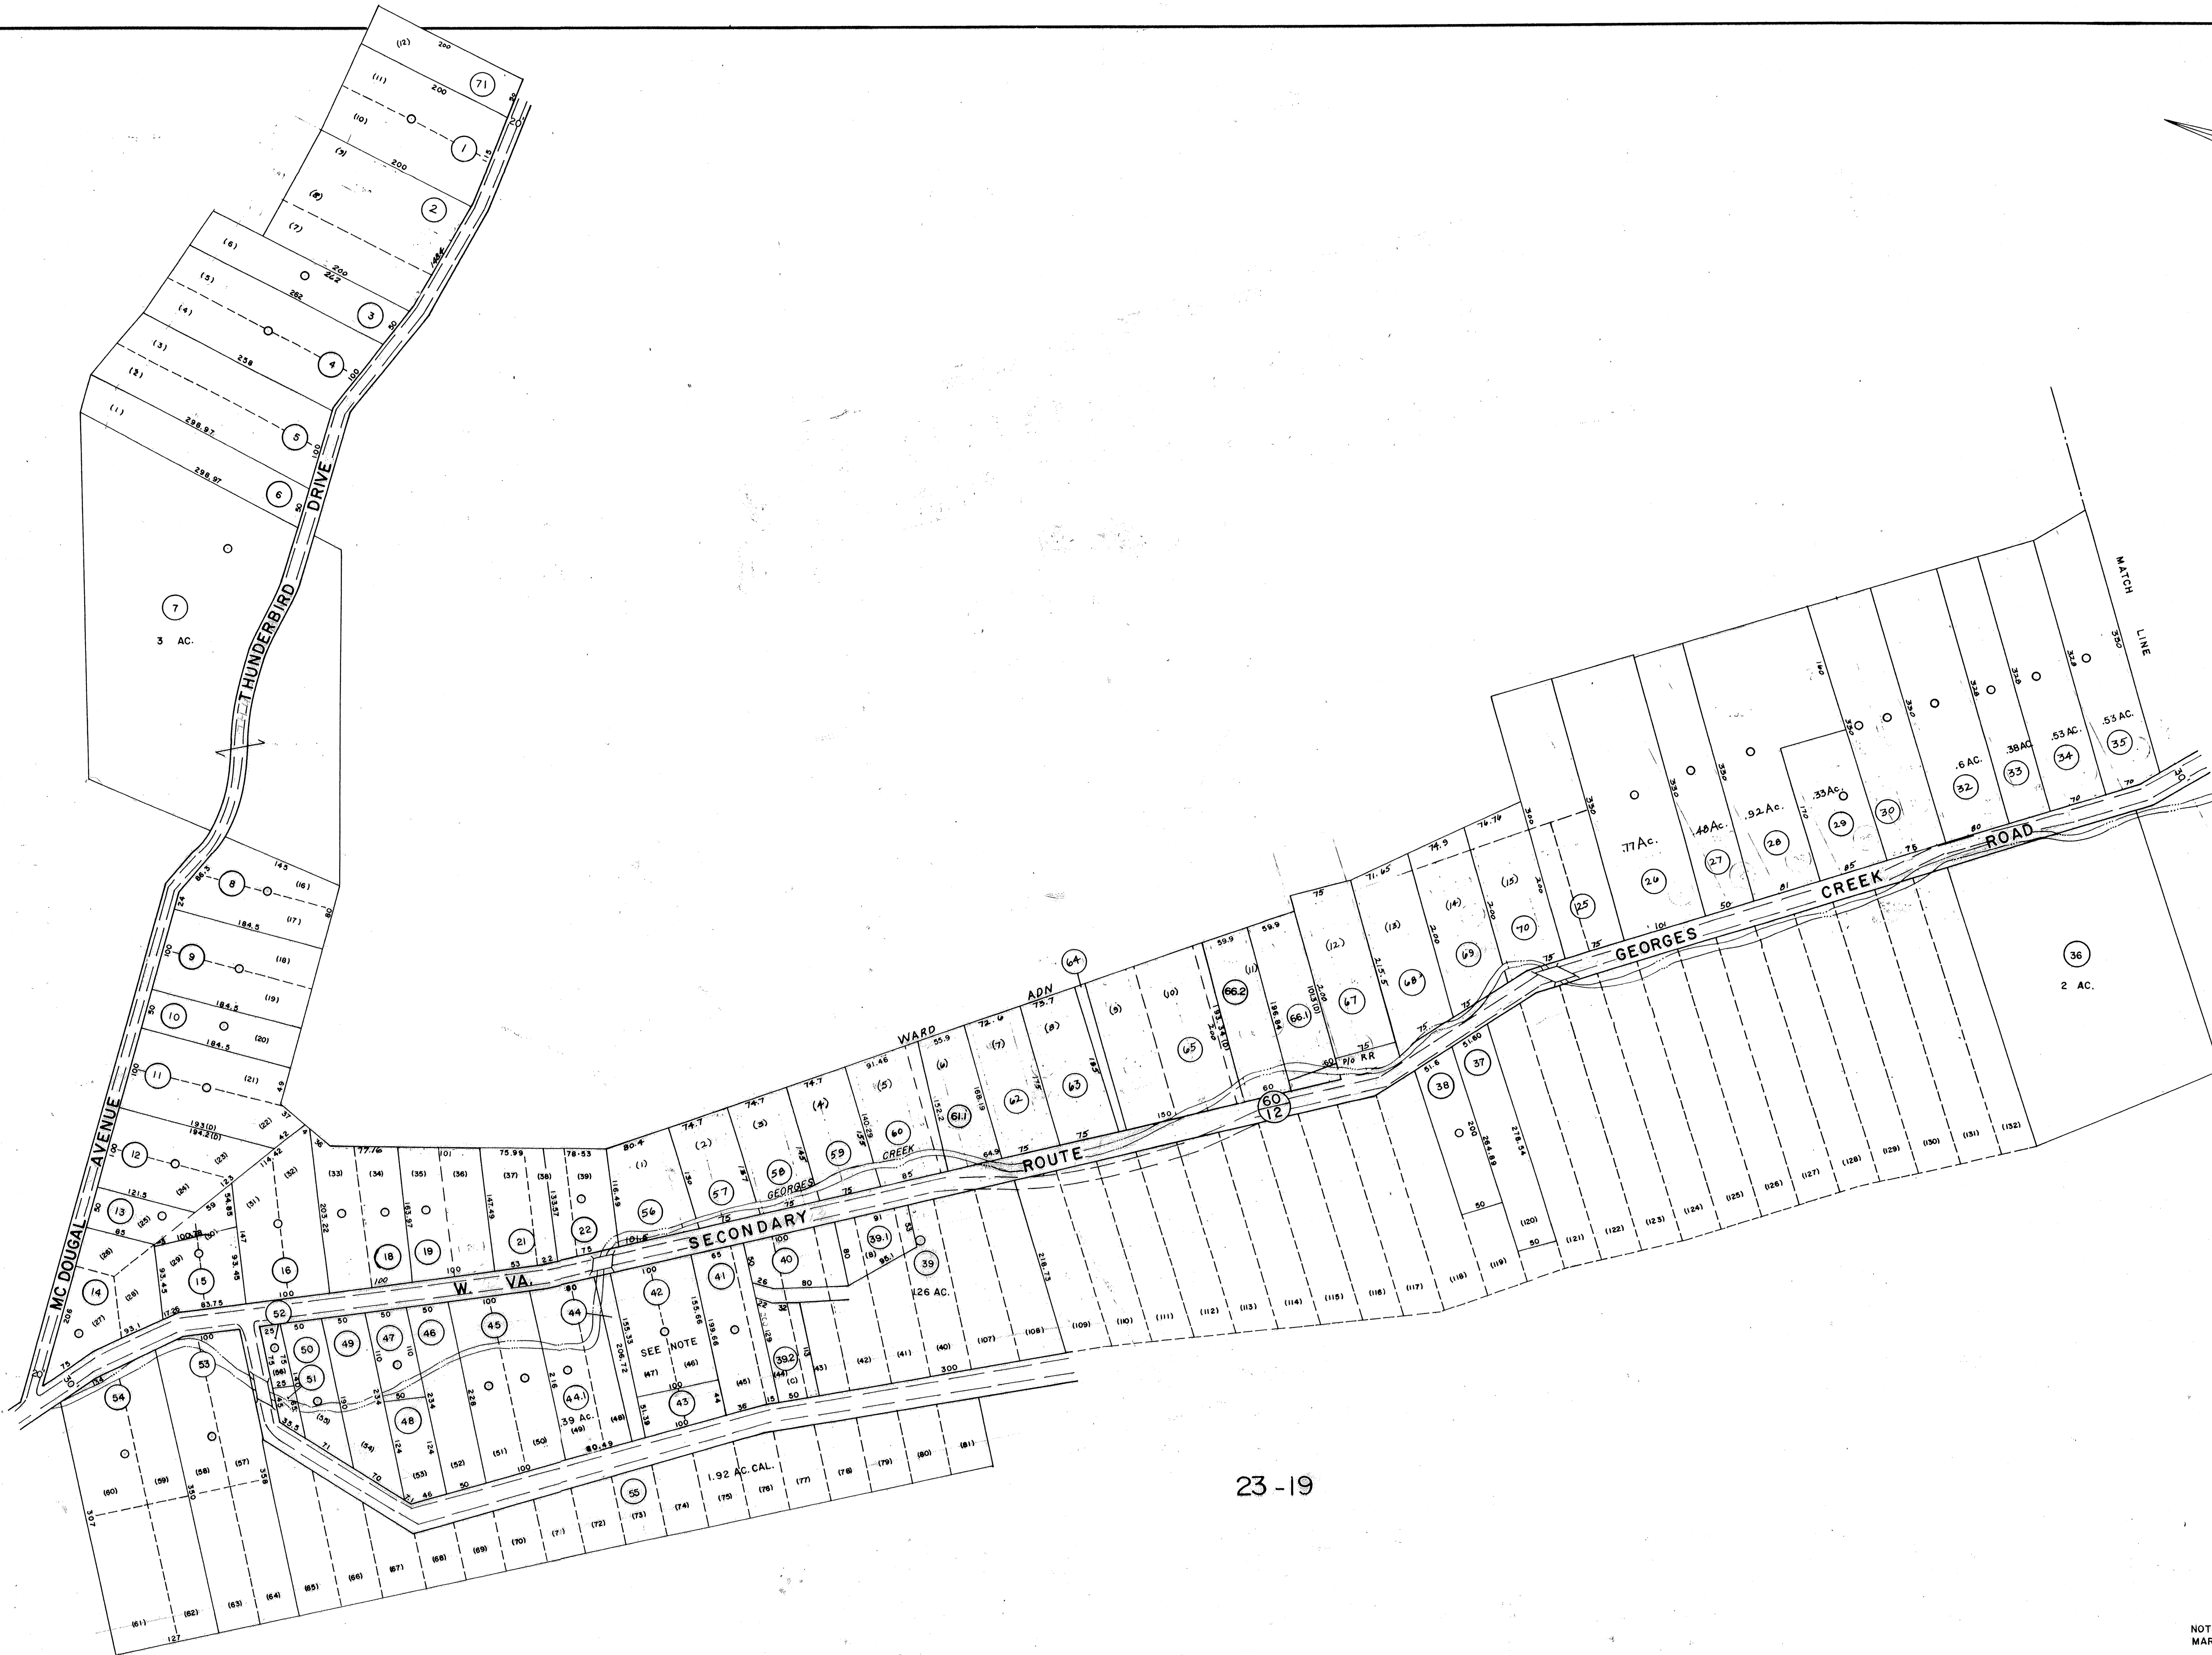

23-19

NOTE: PARCEL NUMBER 42 EXEMPT
MARY VIRGINIA GOSPEL TABERNACLE

DRAFTED BY: AM
CHECKED BY: ES

FOR TAX PURPOSES ONLY

PREPARED BY

AERO SERVICE CORPORATION
A DIVISION OF LITTON INDUSTRIES
210 E. COURTLAND ST. PHILADELPHIA, PA. 19120

AMERICAN AIR SURVEYS, INC.
907 PENN AVENUE, PITTSBURGH 22, PA.
NEW YORK ATLANTA

Legend

Property line	Original lot line	(15)
Right of way line	Dead lot number (in parenthesis)	(16)
Edge of pavement or roadway	Parcel or index number (in circle)	(17)
Corporation line	Improvement	(18)
District line	Railroad	(19)
County line	Scaled Dimension	(20)
Stream	Original block number	(21)
	CALCULATED AREA	(22)

Revisions

1	FEB 74 PAM	9	7-1-97 J.E.B	17
2	11-7-75 DS	10	1-1-99 J.E.B	18
3	Revised 6-7-82 SA	11	2-21-2000 J.A.B.	19
4	Revised 4-7-85 SA	12	5-10-06 J.A.B.	20
5	Revised 6-7-87 SA	13		21
6	Revised to 7-1-89 J.E.B	14		22
7	OGIS 8/28/93 SAJ	15		23
8	O.G.I.S 9-1-96 J.E.B	16		24

KANAWHA COUNTY
Office of Assessor
CHARLESTON, WEST VIRGINIA

MALDEN DISTRICT - 23
Map No. 19G

Photo No.: 125 Scale: 1" = 100'
Date, Photography: April, May 1964 Date, Map: 3-31-66