
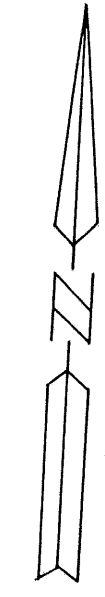


23-1

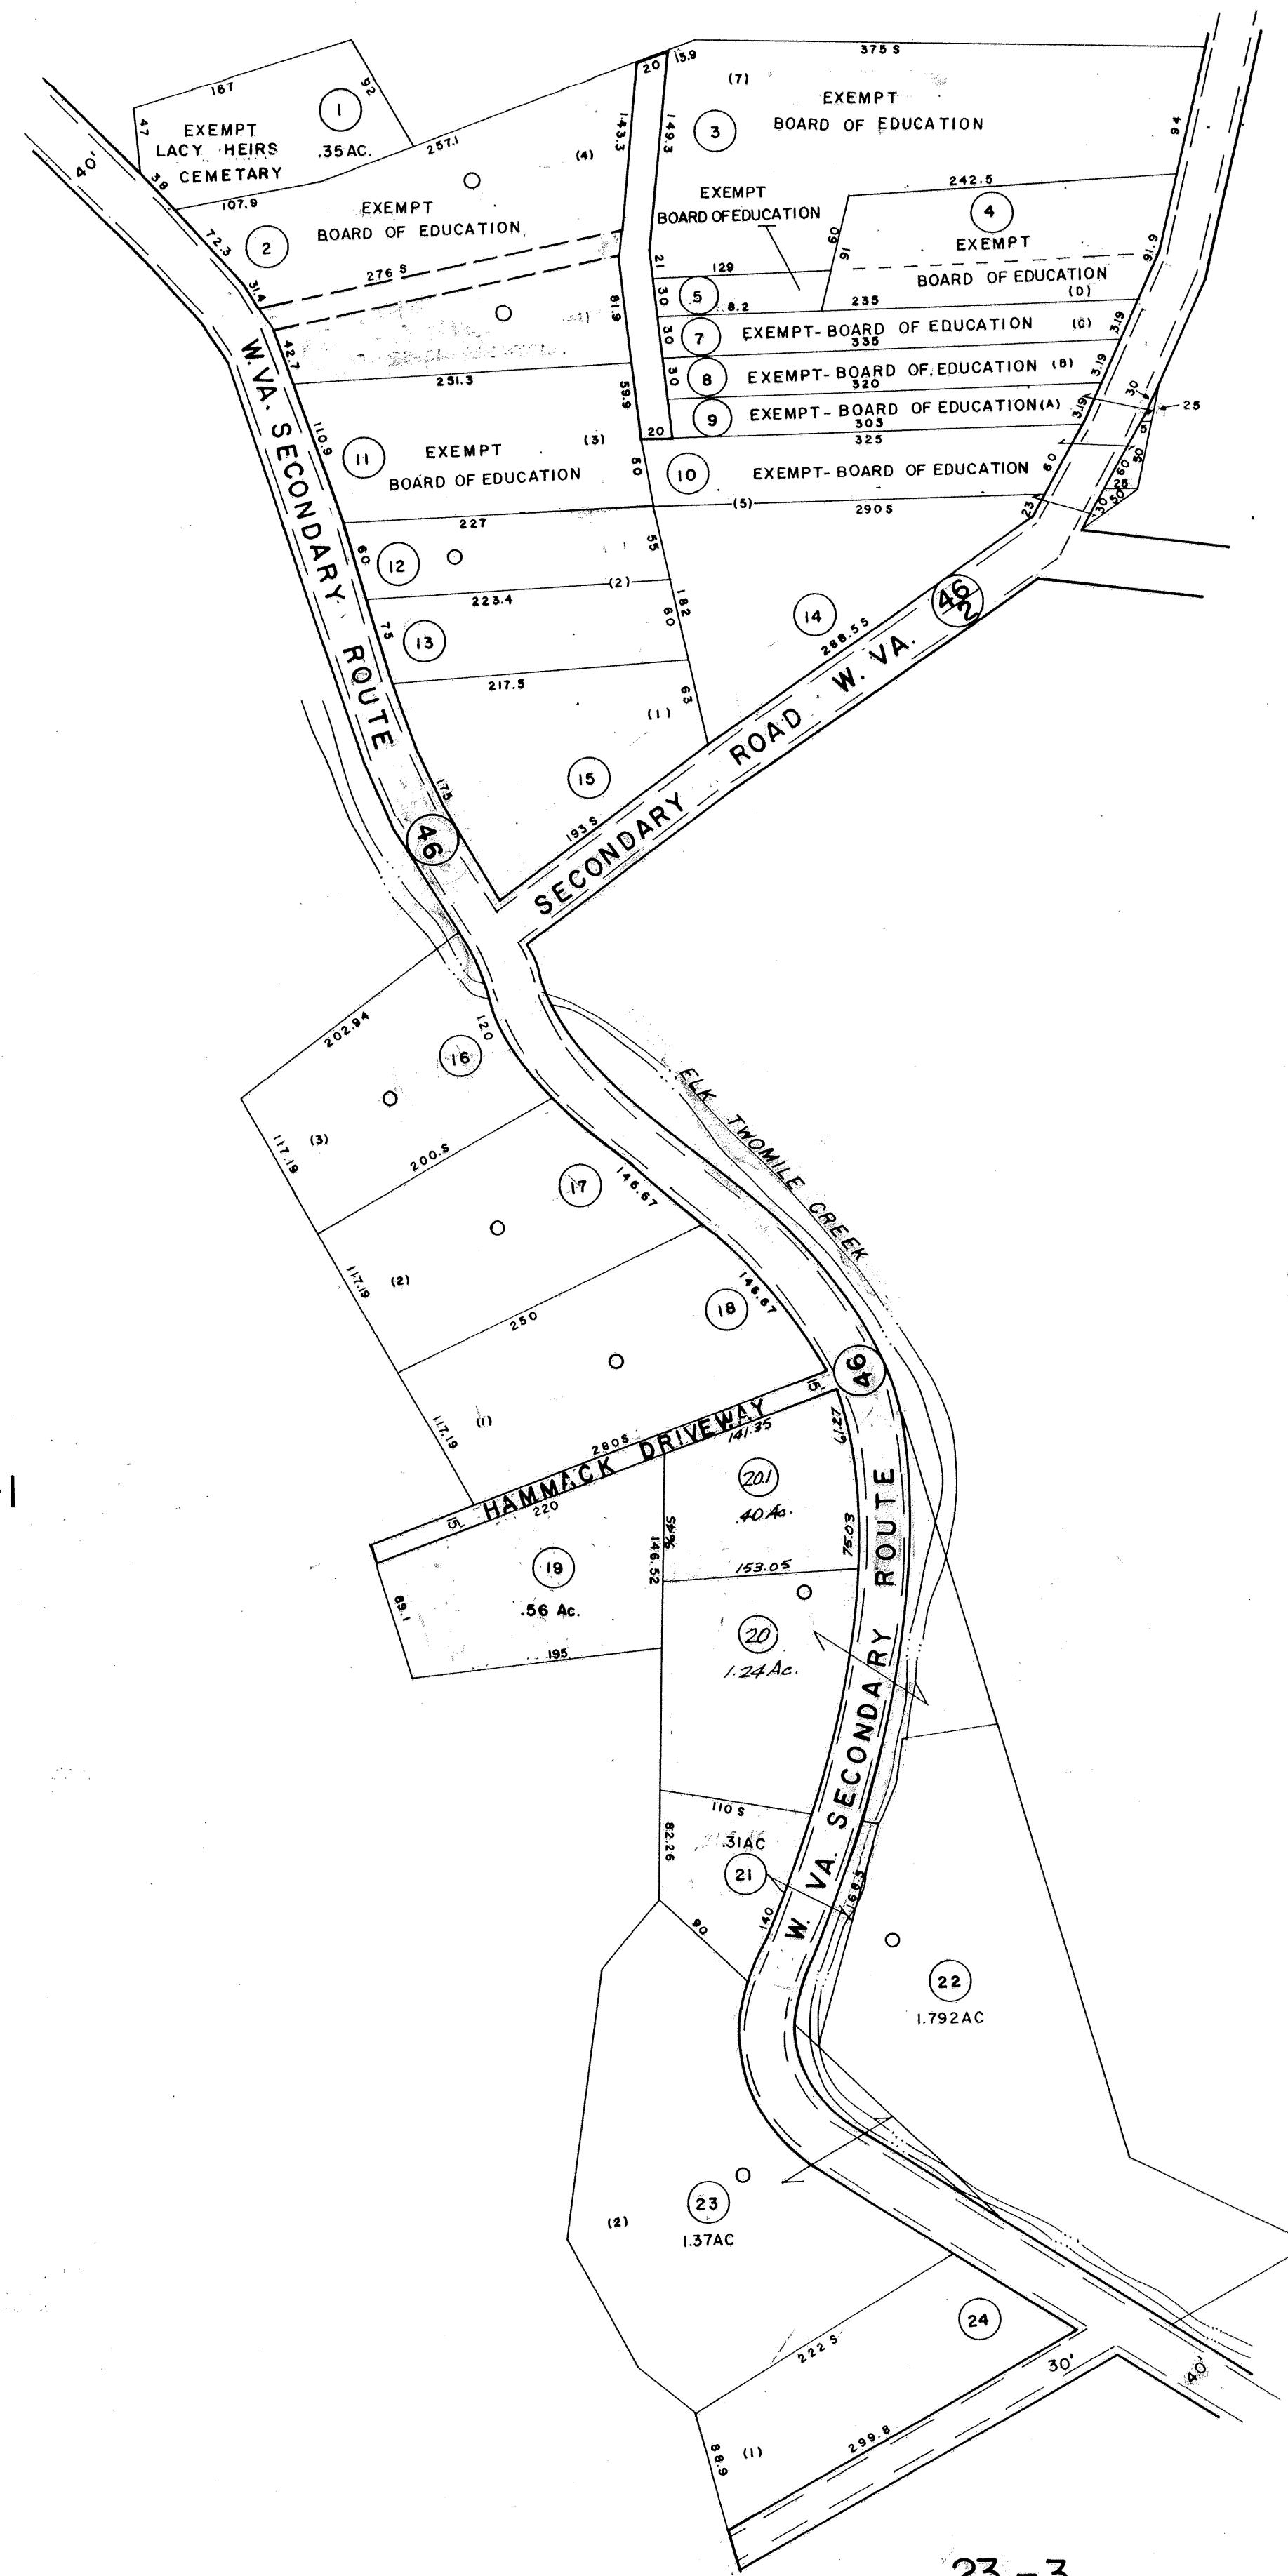

23-1

23-1

23-3

DRAFTED BY: AP
 CHECKED BY: ES

FOR TAX PURPOSES ONLY

PREPARED BY

AERO SERVICE
 CORPORATION
 A DIVISION OF LITTON INDUSTRIES
 210 E. COURTLAND ST. PHILADELPHIA, PA. 19120

AMERICAN AIR SURVEYS, INC.
 907 PENN AVENUE, PITTSBURGH 22, PA.
 NEW YORK ATLANTA

Legend

Property line	—	Original lot line	—
Right of way line	—	Dead lot number (in parenthesis)	(15)
Edge of pavement or roadway	—	Parcel or index number (in circle)	(19)
Corporation line	—	Improvement	○
District line	—	Railroad	—
County line	—	Scaled Dimension	S
Stream	—	Original block number	22
		CALCULATED AREA	CAL

Revisions

1	11-5-75	BAH	9	17
2	Revised to 7-1-80	SP	10	18
3	Revised to 7-1-85	SP	11	19
4	Revised to 7-1-89	RGB	12	20
5	7-1-97	J.E.B.	13	21
6	4-11-06	J.A.B.	14	22
7			15	23
8			16	24

KANAWHA COUNTY
 Office of Assessor
 CHARLESTON, WEST VIRGINIA

MALDEN DISTRICT - 23
 Map No. 1A

Photo No. 494 Scale: 1" = 100'
 Date, Photography: April, May 1964 Date, Map: 3-31-66