



23 - 29

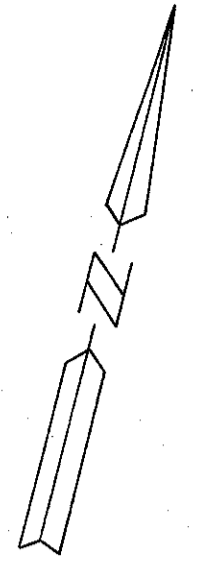

23 - 29

23 - 29

23 - 30A

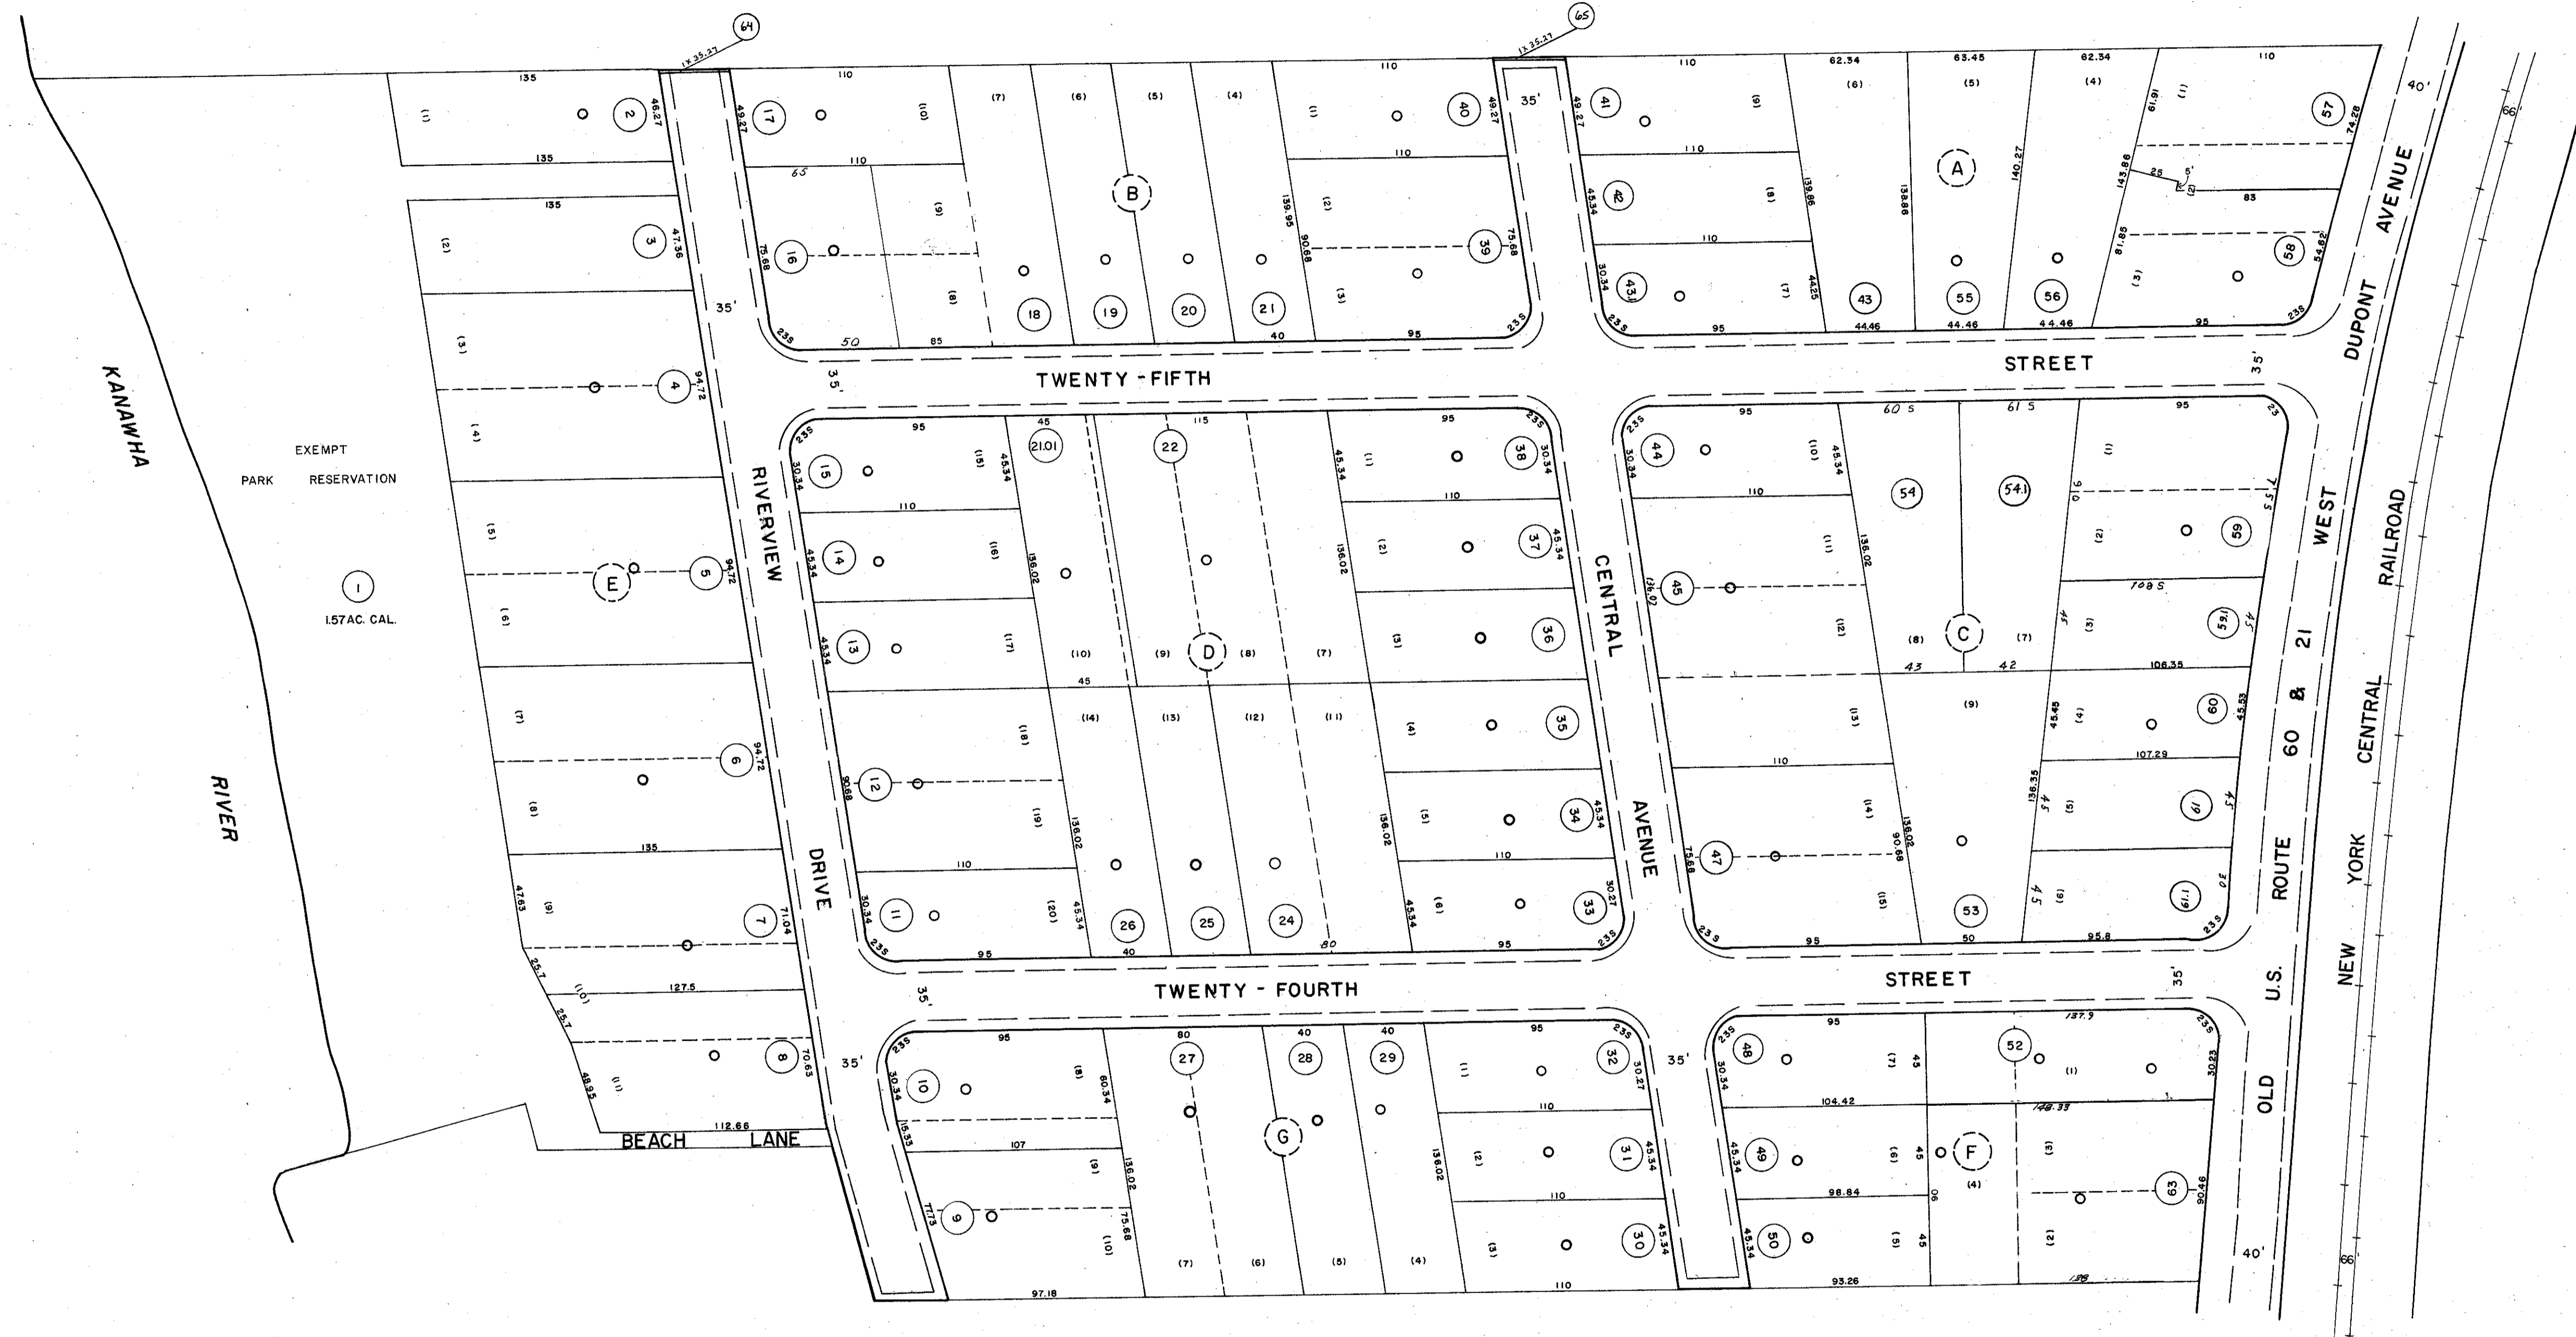

DRAFTED BY: SM
 CHECKED BY: ES

FOR TAX PURPOSES ONLY

PREPARED BY

AERO SERVICE CORPORATION
 A DIVISION OF LITTON INDUSTRIES
 210 E. COURTLAND ST. PHILADELPHIA, PA. 19120

AMERICAN AIR SURVEYS, INC.
 907 PENN AVENUE, PITTSBURGH 22, PA.
 NEW YORK ATLANTA

Legend

| | | | |
|-----------------------------|-------|------------------------------------|-------|
| Property Line | ————— | Original lot line | ————— |
| Right of way line | ————— | Deed lot number (in parenthesis) | (15) |
| Edge of pavement or roadway | ————— | Parcel or index number (in circle) | (10) |
| Improvement | ————— | Improvement | (10) |
| Corporation line | ————— | Railroad | ————— |
| District line | ————— | Scaled Dimension | 5 |
| County line | ————— | Original block number | (12) |
| Stream | ~~~~~ | CALCULATED AREA | CAL. |

Revisions

| No. | Date | By | Description |
|-----|-------------------|-------|-------------|
| 1 | 2/4/71 | SLR | 9 |
| 2 | Revised to 7-1-82 | | 10 |
| 3 | Revised to 7-1-85 | | 11 |
| 4 | OGIS 8/28/93 | SAJ | 12 |
| 5 | O.G.I.S 9-1-96 | J.E.B | 13 |
| 6 | 7-1-97 | J.E.B | 14 |
| 7 | | | 15 |
| 8 | | | 16 |

KANAWHA COUNTY
 Office of Assessor
 CHARLESTON, WEST VIRGINIA

MALDEN DISTRICT - 23

Map No. 29D

Photo No.: 290 Scale: 1" = 50'
 Date, Photography: April, May 1964 Date, Map: 3-31-66