


23-30A

23-30C

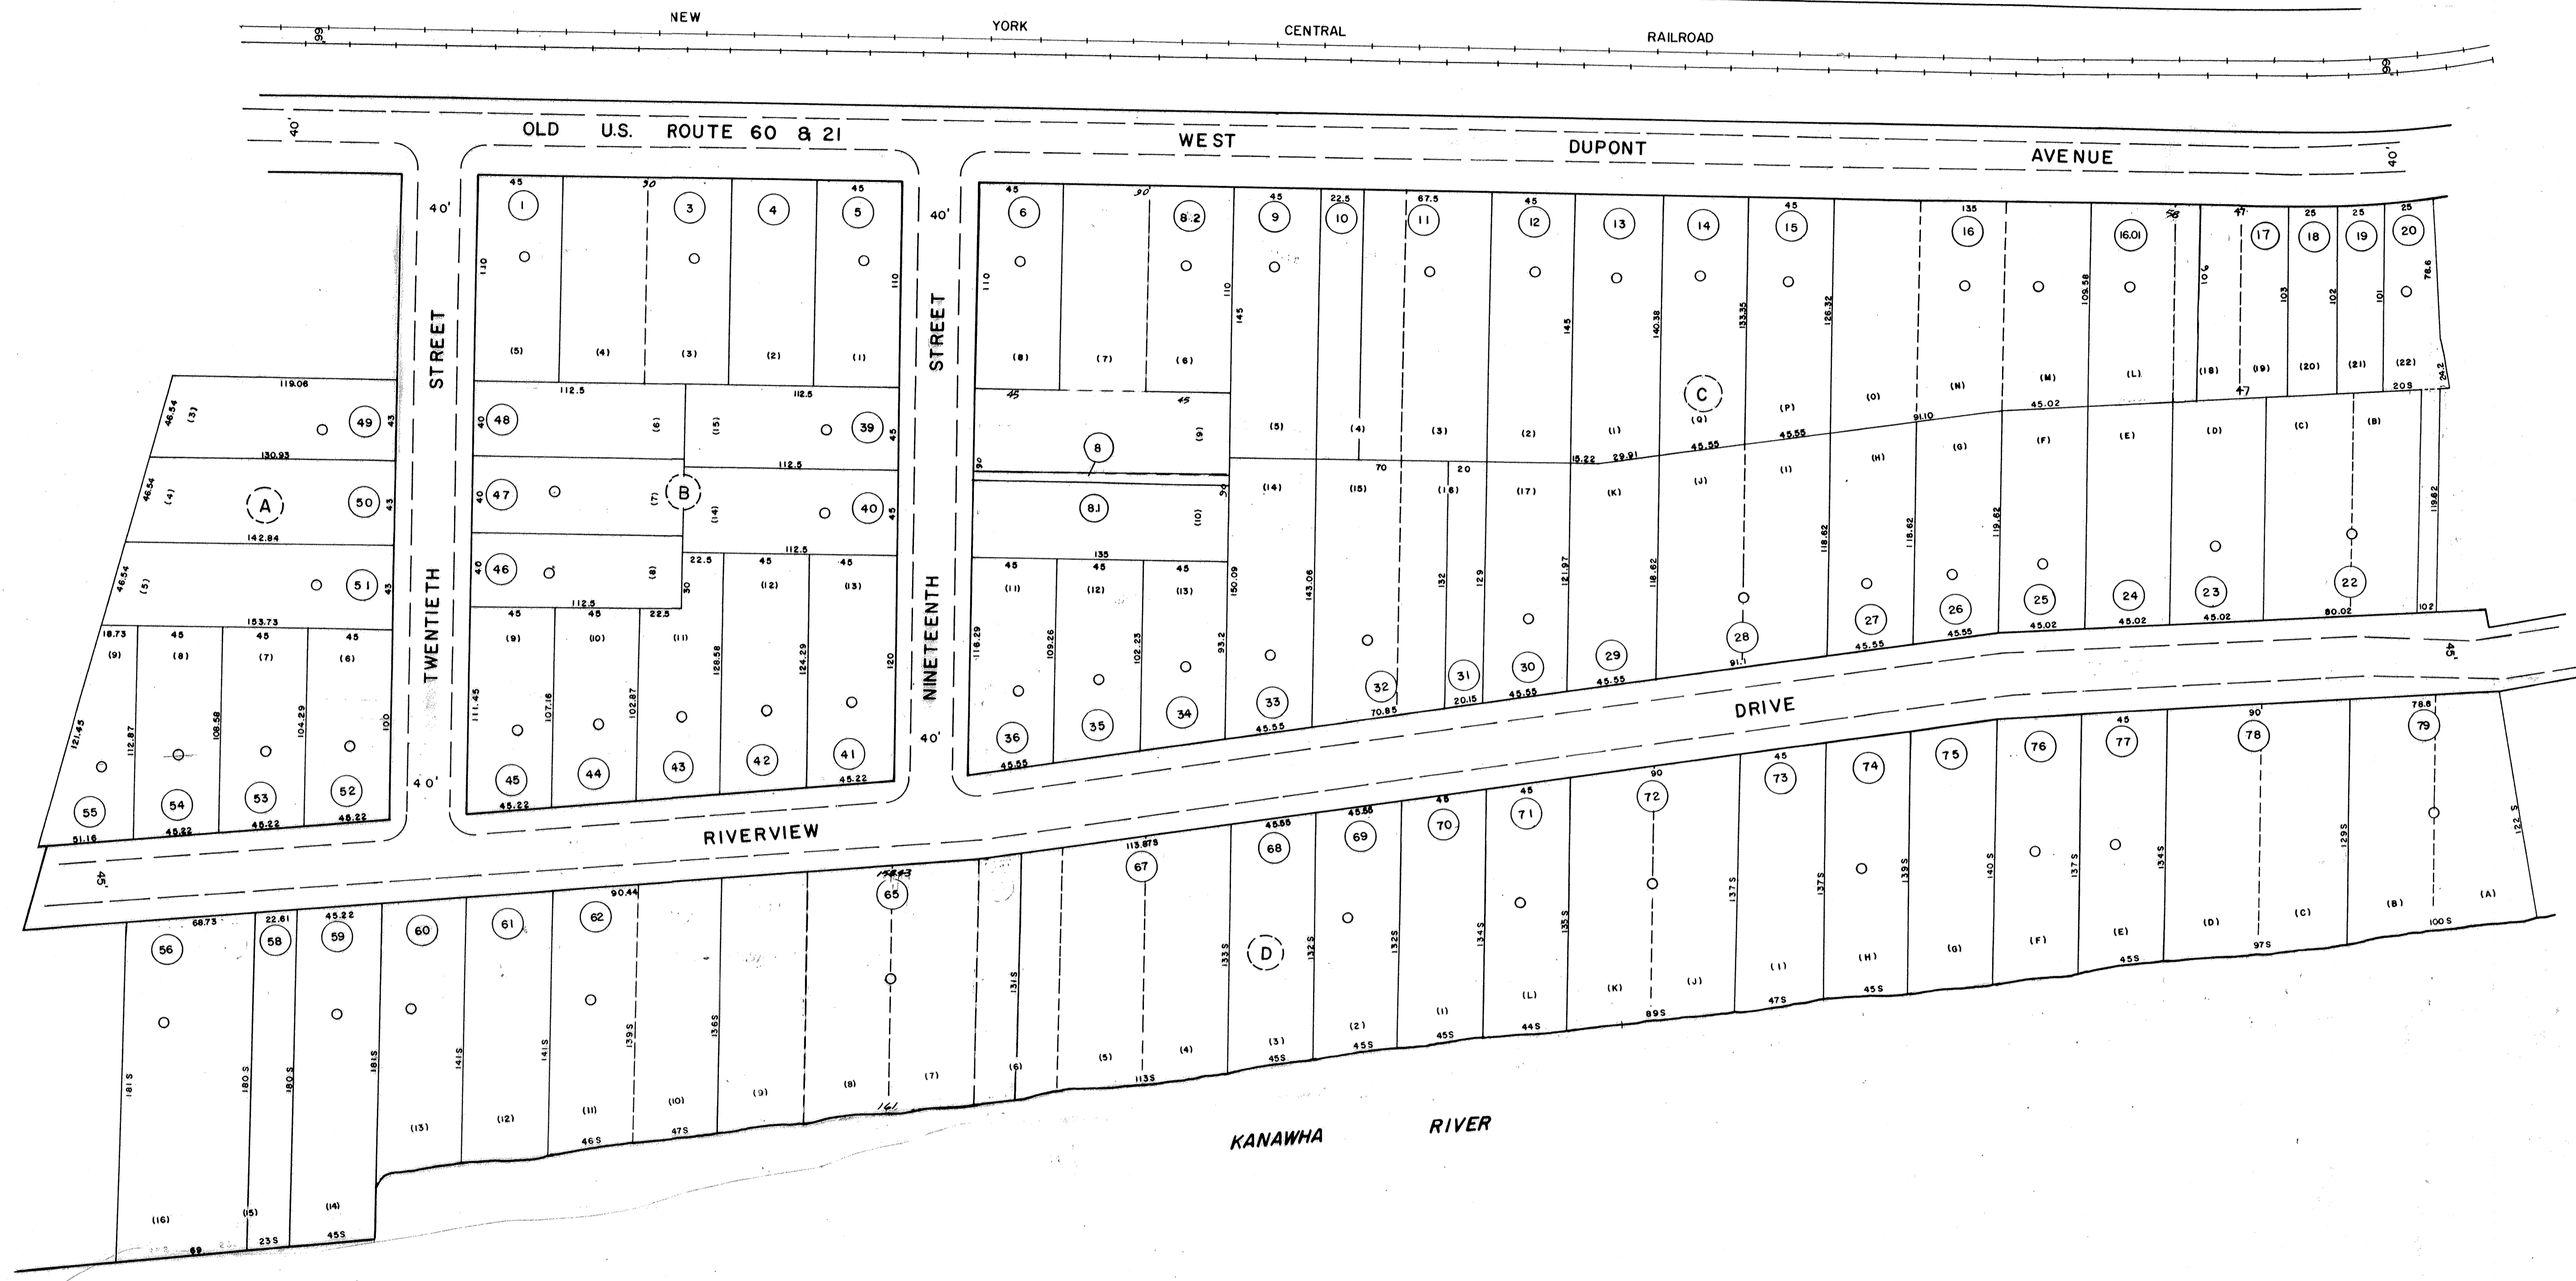

DRAFTED BY: J.M.
CHECKED BY: E.S.

FOR TAX PURPOSES ONLY

PREPARED BY

AERO SERVICE CORPORATION
A DIVISION OF LITTON INDUSTRIES
210 E. COURTLAND ST., PHILADELPHIA, PA. 19120



AMERICAN AIR SURVEYS, INC.
907 PENN AVENUE, PITTSBURGH 22, PA.
NEW YORK ATLANTA

Legend

Property line	—	Original lot line	—
Right of way line	—	Deed lot number (in parenthesis)	(15)
Edge of pavement or roadway	—	Parcel or index number (in circle)	⊙
Corporation line	—	Improvement	—
District line	—	Railroad	—
County line	—	Scaled Dimension	S
Stream	—	Original block number	22
		CALCULATED AREA	CAL.

Revisions

1	11-6-75	T.G.	9	5-12-05	J.A.B.	17
2	Revised to 7-1-82	J.E.B.	10			18
3	Revised to 7-1-85	J.E.B.	11			19
4	Revised to 7-1-87	J.E.B.	12			20
5	Revised to 7-1-87	J.E.B.	13			21
6	OGIS 8/28/93	SAJ	14			22
7	7-1-87	J.E.B.	15			23
8	4-24-2001	J.A.B.	16			24

KANAWHA COUNTY
Office of Assessor
CHARLESTON, WEST VIRGINIA

MALDEN DISTRICT - 23

Map No. 30B

Photo No.: 435 Scale: 1" = 50'
Date, Photography: April, May 1964 Date, Map: 3-31-66