


35E

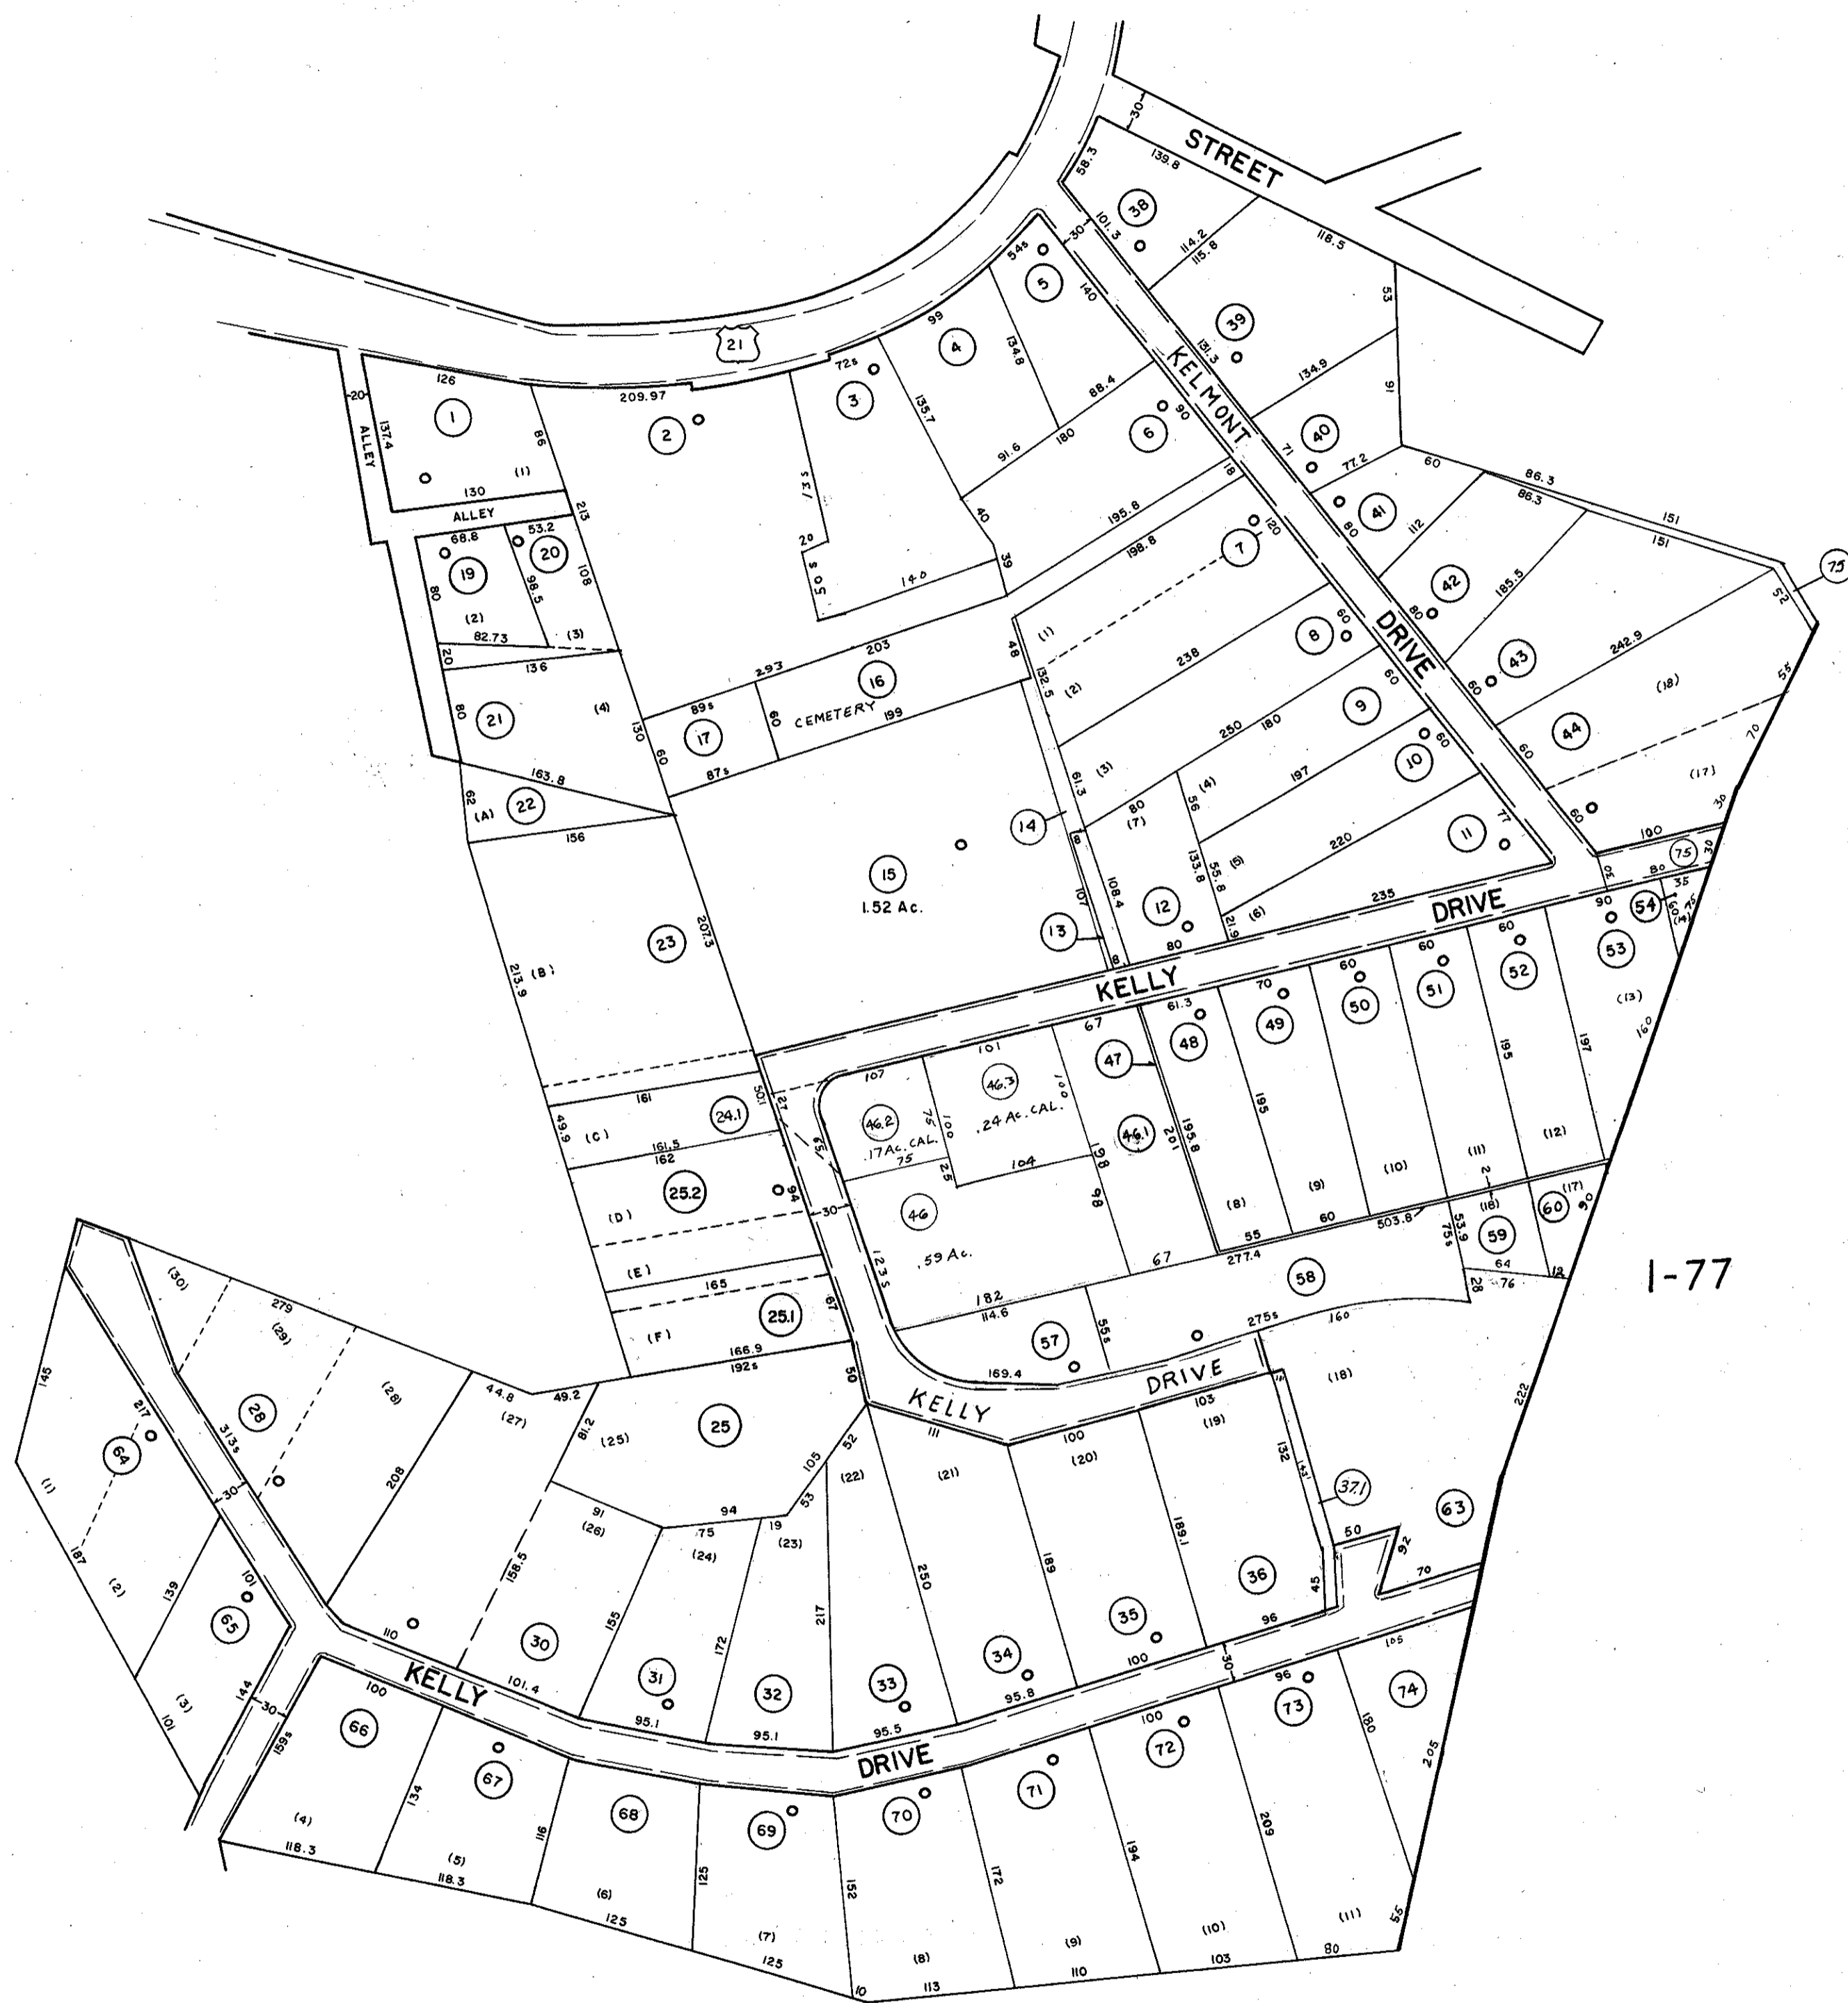

SEE 35

SEE 35

1-77

35G

FOR TAX PURPOSES ONLY

PREPARED BY

AERO SERVICE CORPORATION
A DIVISION OF LITTON INDUSTRIES
210 E. COURTLAND ST., PHILADELPHIA, PA. 19120



AMERICAN AIR SURVEYS, INC.
907 PENN AVENUE, PITTSBURGH 22, PA.
NEW YORK ATLANTA

Legend

Property Line	—————	Original lot line	—————
Right of way line	—————	Deed lot number (in parenthesis)	(115)
Edge of pavement or roadway	—————	Parcel or index number (in circle)	(99)
Corporation line	—————	Improvement	—————
District line	—————	Railroad	—————
County line	—————	Scaled Dimension	—————
Stream	~~~~~	Original block number	(22)

Revisions

1	9/27/72	JMP	9	17
2	10-29-72	SAJ	10	18
3	Revised to 7-1-85	TRL	11	19
4	July, 1987	SAJ	12	20
5	OGIS 5-25-91	SAJ	13	21
6	OGIS 8/22/93	SAJ	14	22
7			15	23
8			16	24

KANAWHA COUNTY
Office of Assessor
CHARLESTON, WEST VIRGINIA

POCA DISTRICT
Map No. 35F

Photo No.: 31- 401,402 Scale: 1"=100'
Date, Photography: April, May, 1964 Date, Map: 5-2-66

