


SEE 12 - 112


SEE 12B INSET 2

SEE UNION 12

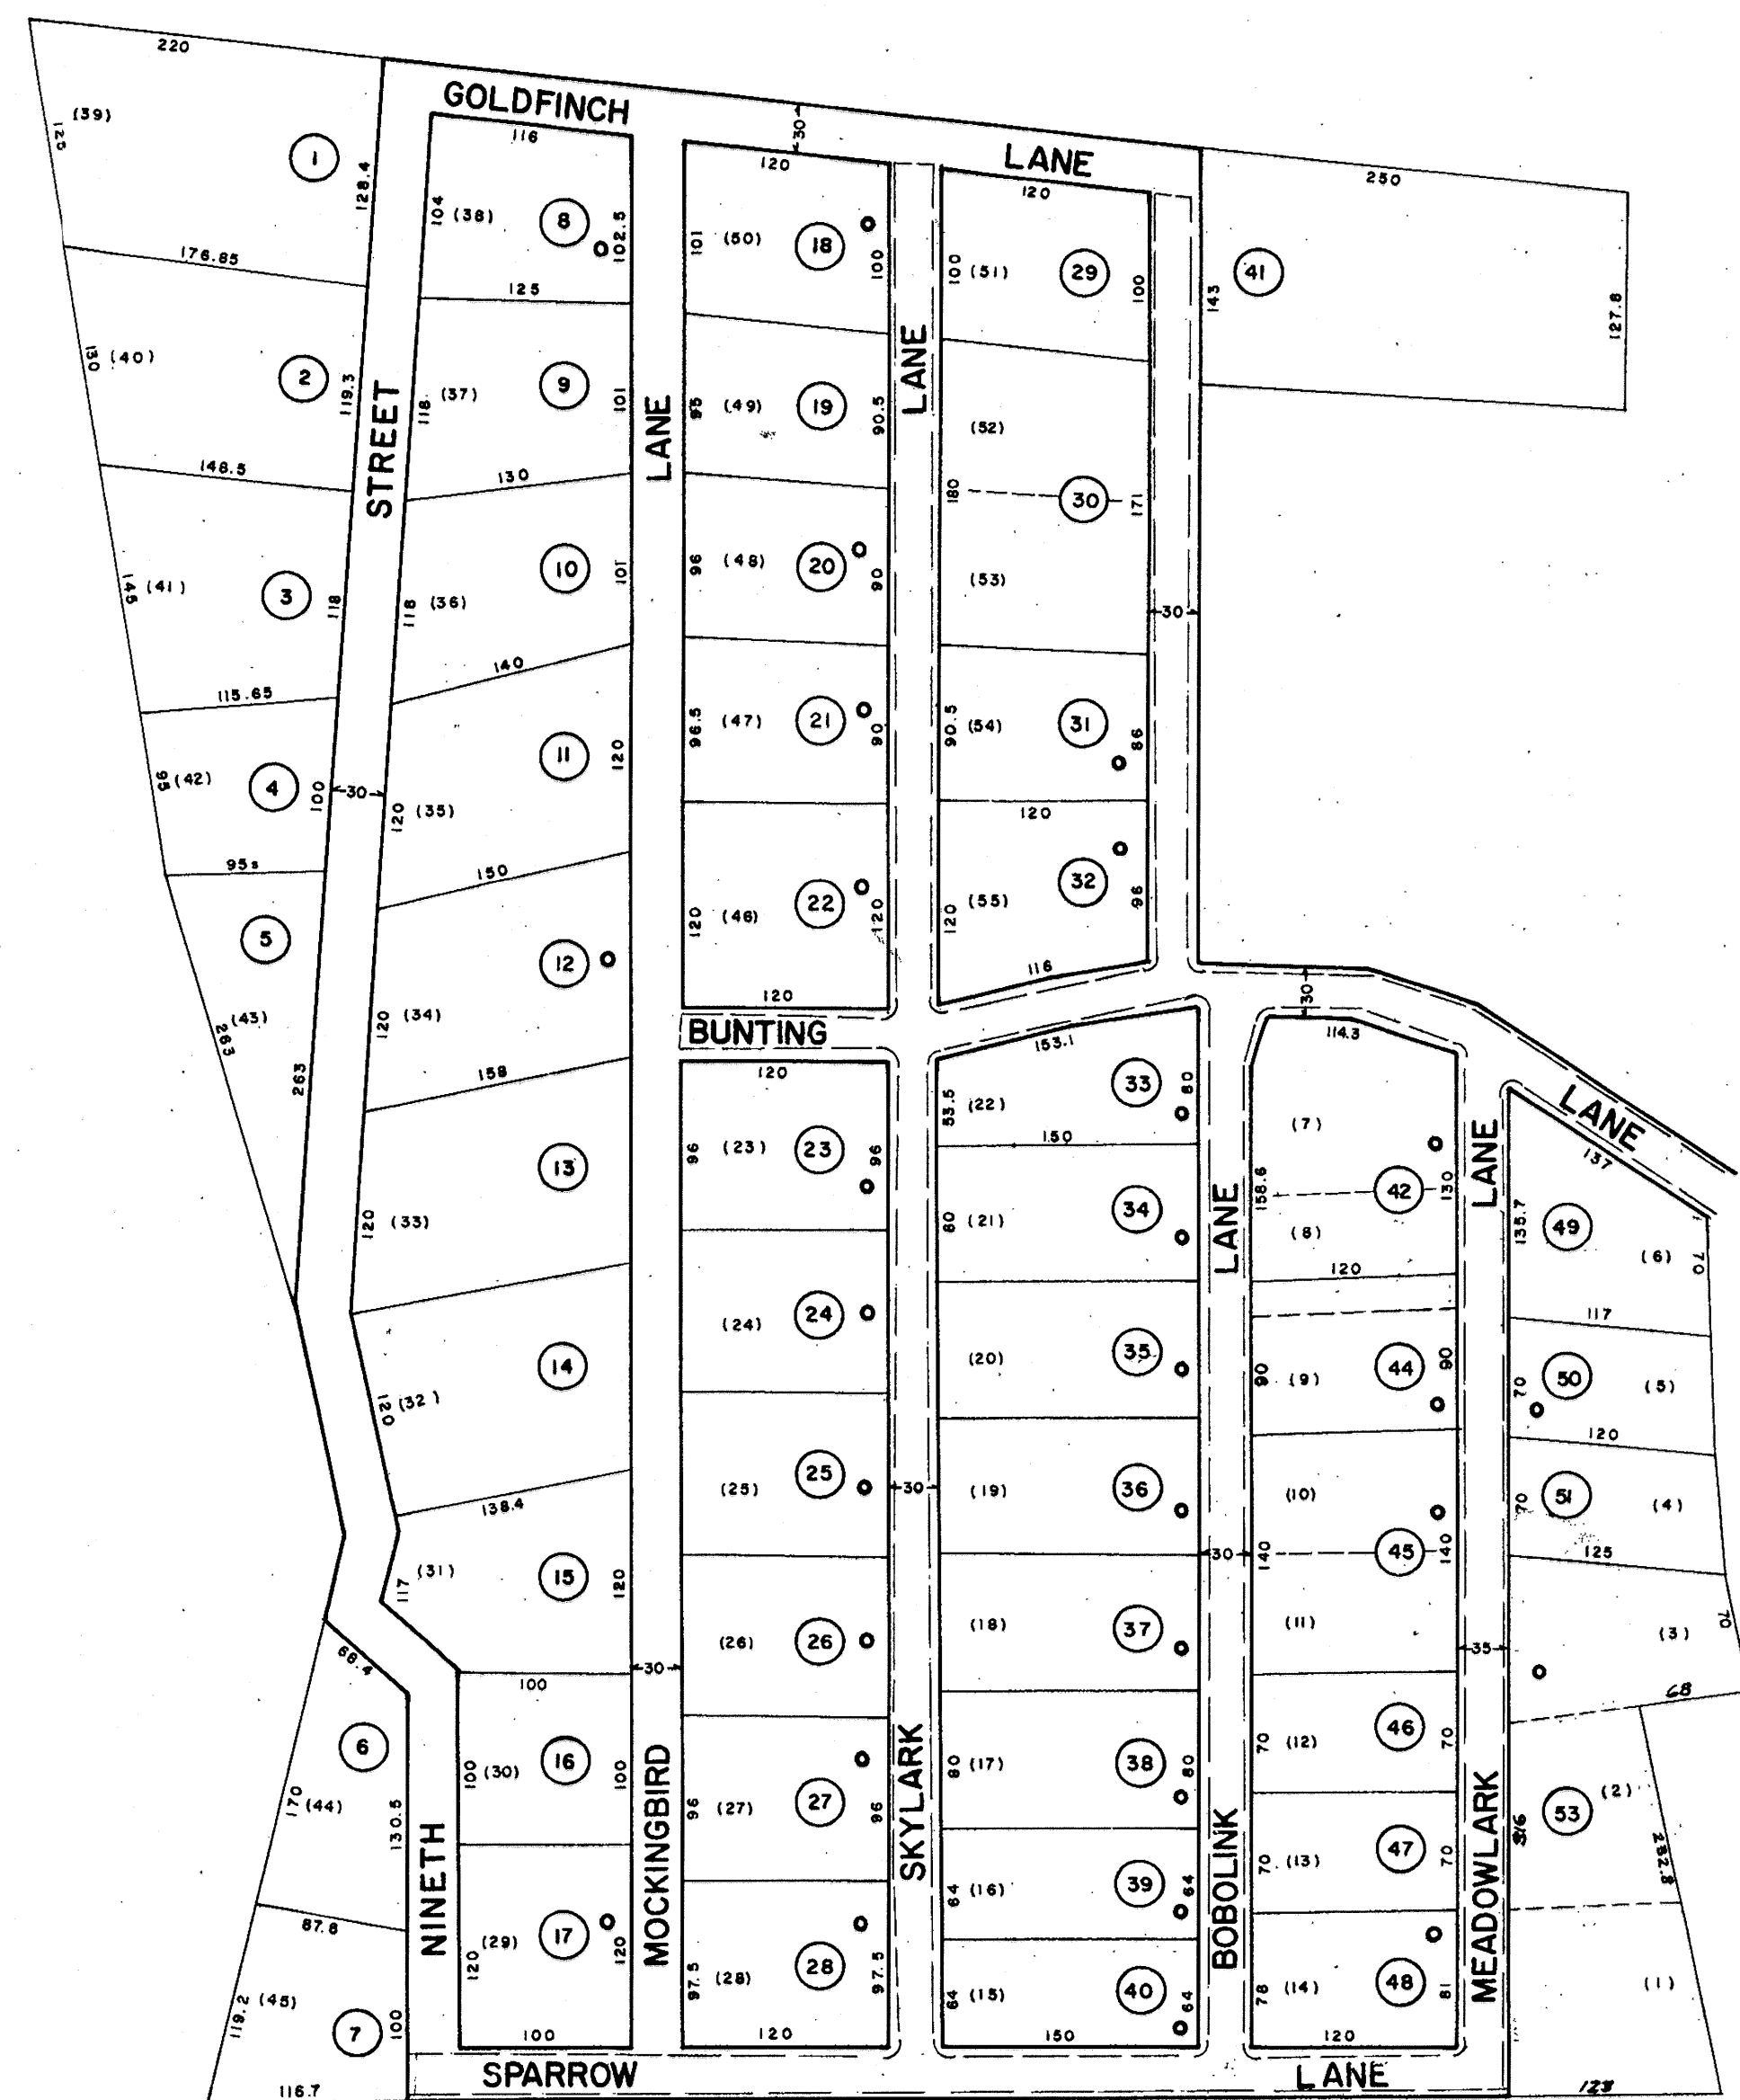


SEE 12
LEASED HTS. SUB-DIV.

SEE UNION 12 - 113

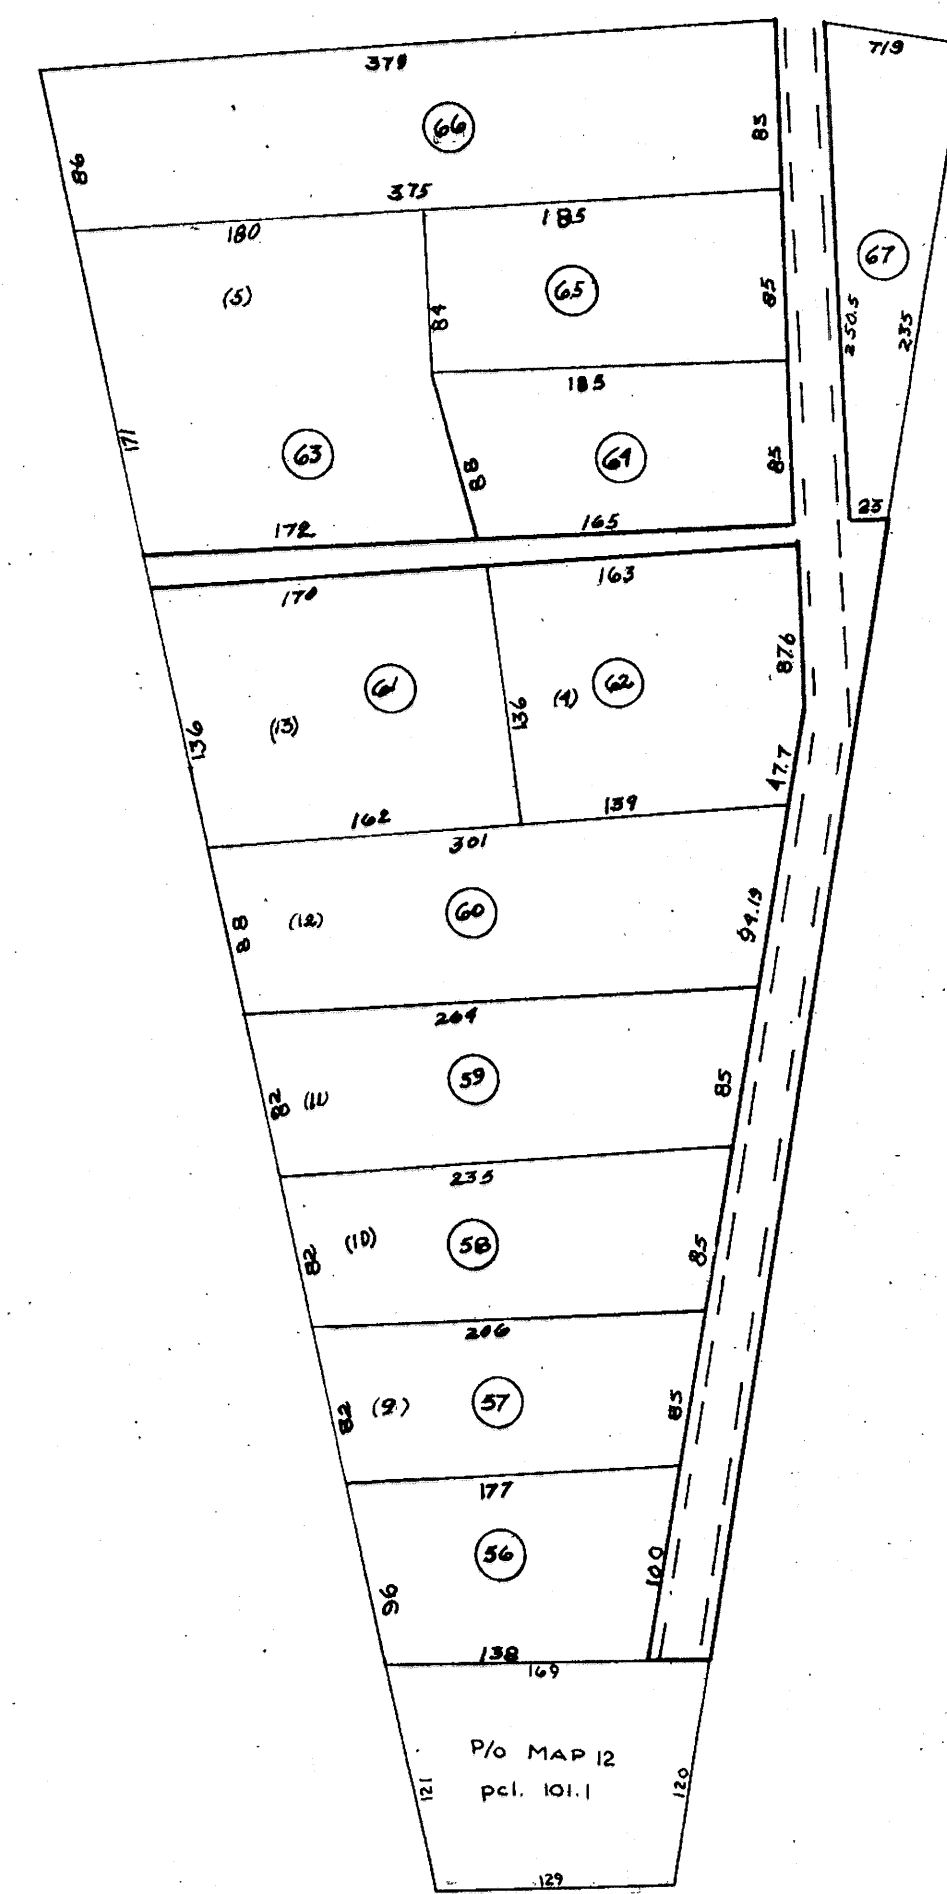

INSET 2
SCALE 1"=100'

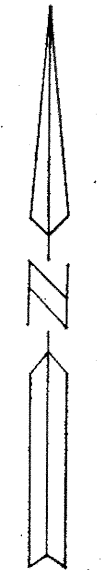

FOR TAX PURPOSES ONLY

PREPARED BY

AERO SERVICE CORPORATION
A DIVISION OF LITTON INDUSTRIES
210 E. COURTLAND ST., PHILADELPHIA, PA. 19120

AMERICAN AIR SURVEYS, INC.
907 PENN AVENUE, PITTSBURGH 22, PA.
NEW YORK ATLANTA

Legend

Property Line	—	Original lot line	—
Right of way line	—	Deed lot number (in parenthesis)	(12)
Edge of pavement or roadway	—	Parcel or index number (in circle)	(99)
Corporation line	—	Improvement	—
District line	—	Railroad	—
County line	—	Scaled Dimension	5
Stream	—	Original block number	(22)

Revisions

No.	Description	Date	By
1	AUGUST 29 - P.C.	8	
2	Feb. 79 CIV. W.	10	
3	Revised to 7-1-83	12	
4	OGIS 7-1-81	14	
5	B-1-97	15	J.E.B.
6		16	
7		17	
8		18	
		19	
		20	
		21	
		22	
		23	
		24	

KANAWHA COUNTY
Office of Assessor
CHARLESTON, WEST VIRGINIA

UNION DISTRICT
Map No. 12 B

Photo No. 5-516,517,518 Scale: 1"=100'
Date, Photography: April, May, 1964 Date, Map: 4-1-66