


SEE 17

SEE 17 - 38

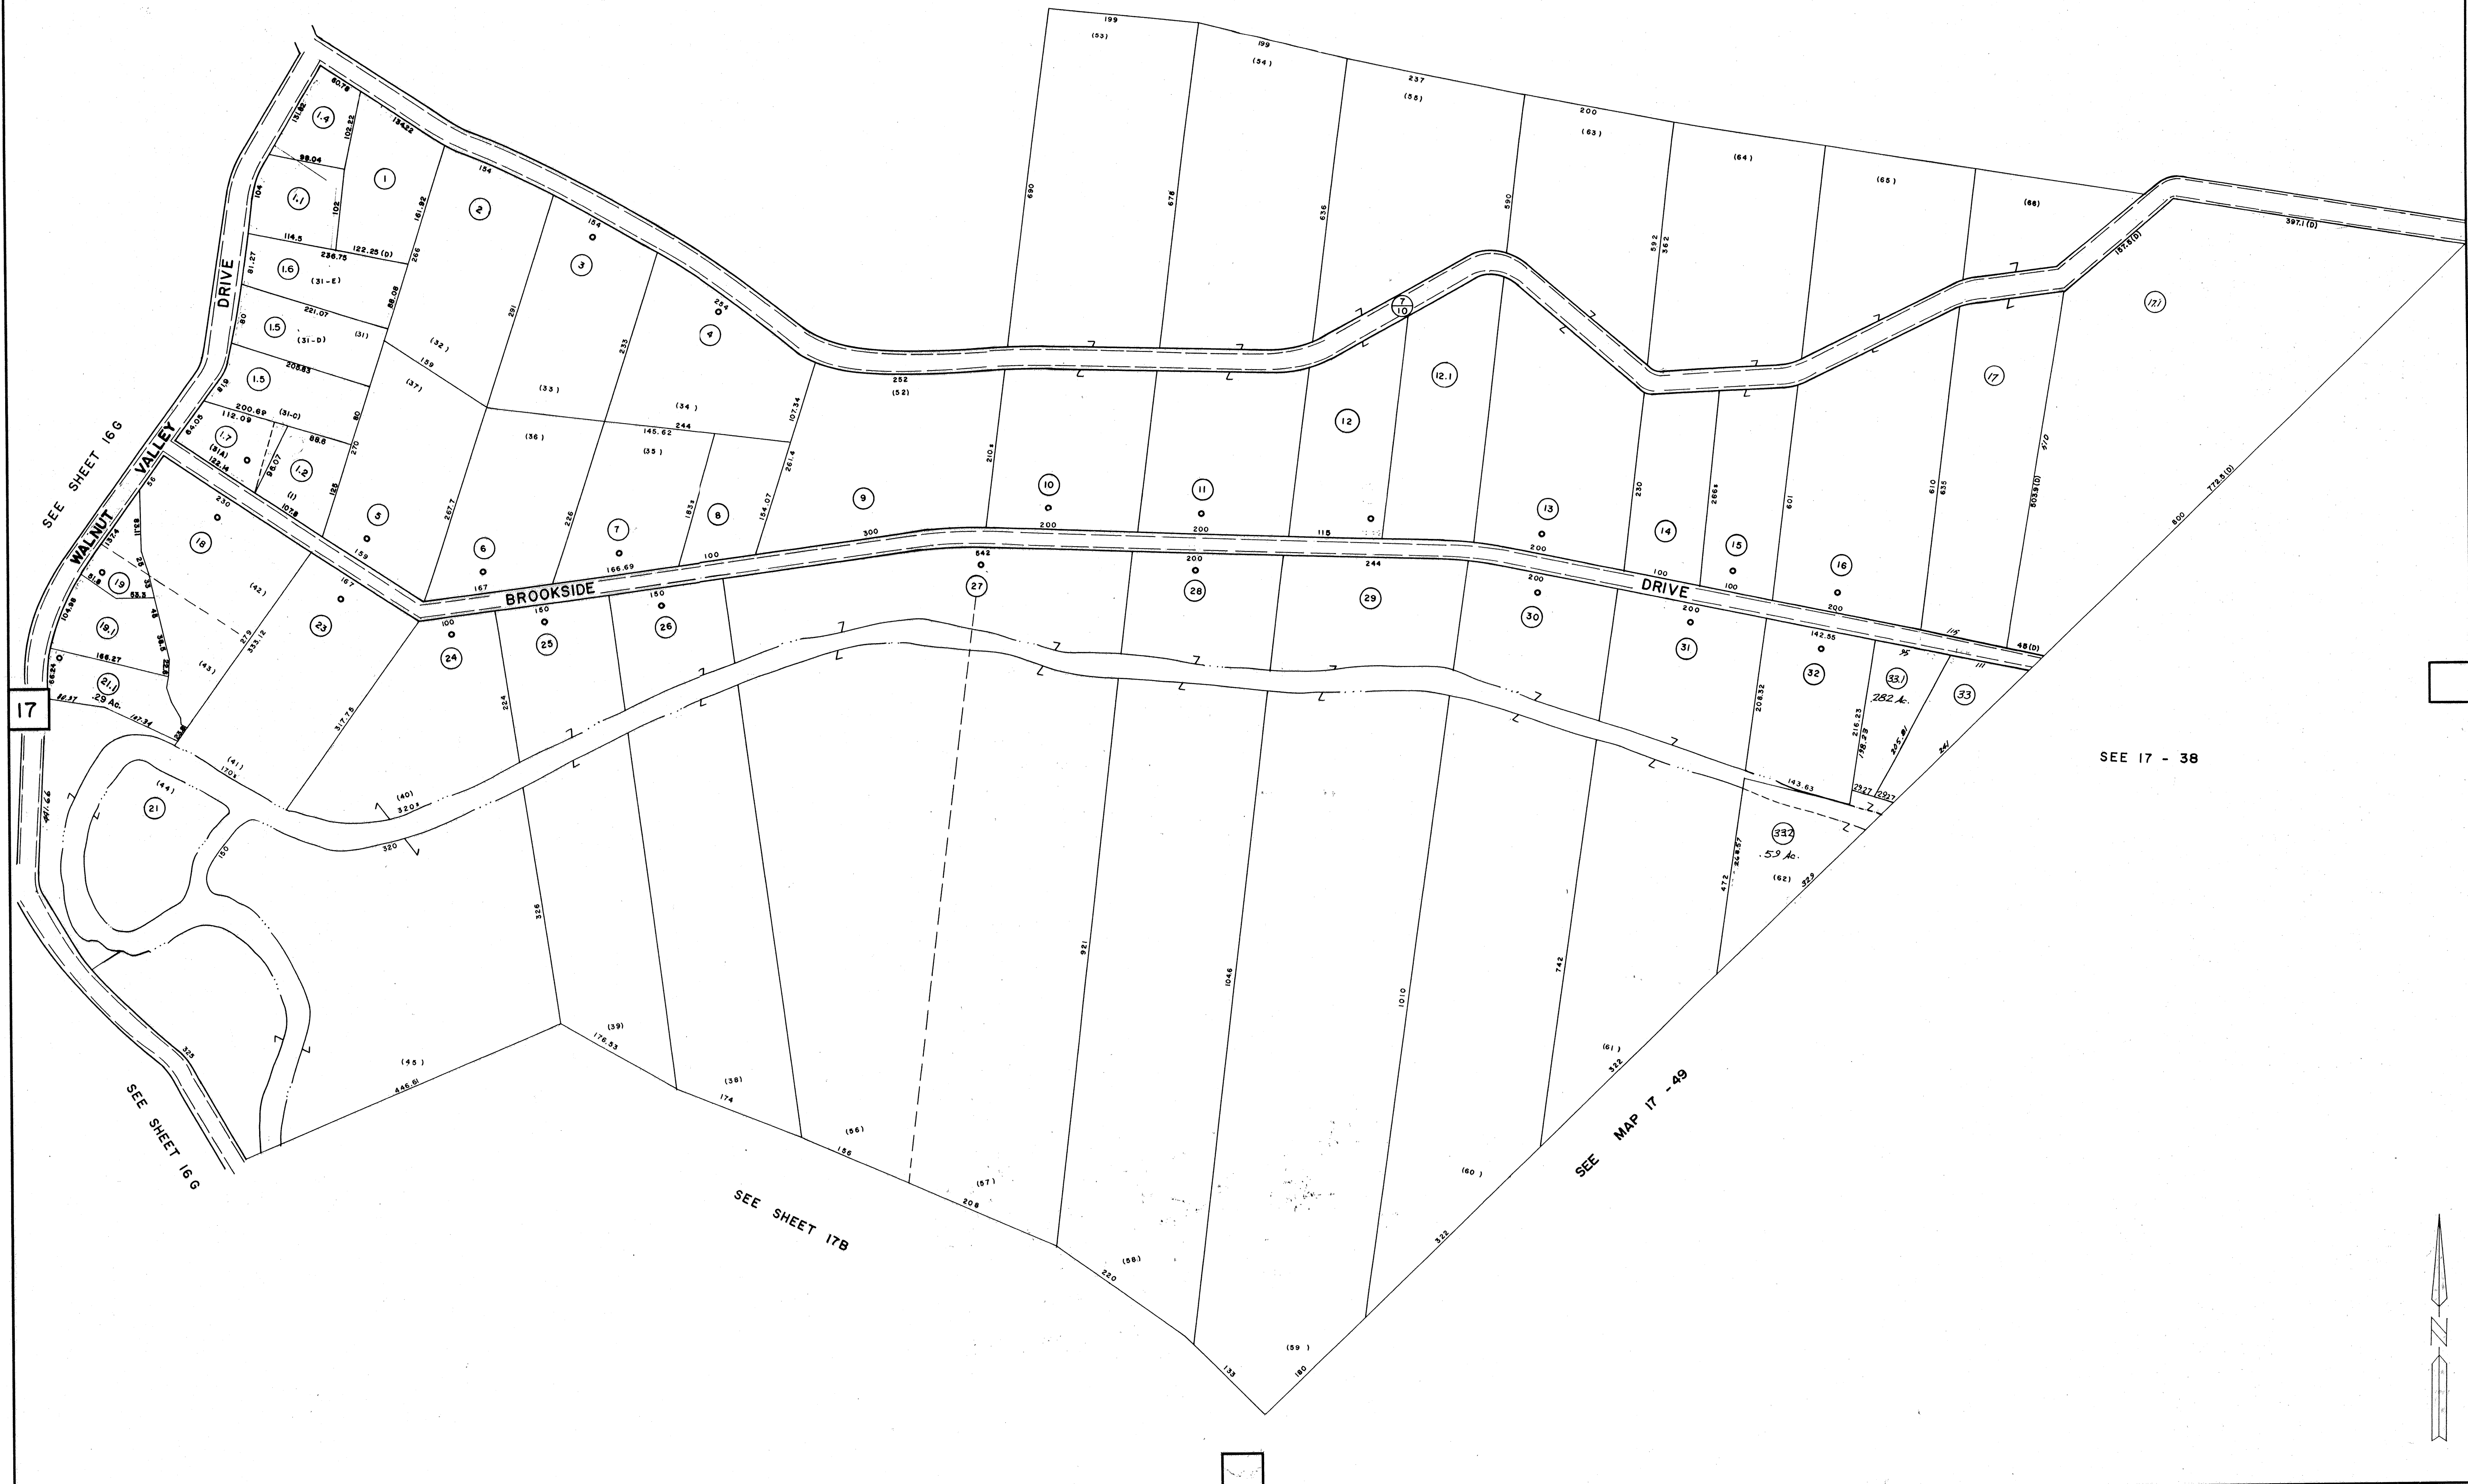

FOR TAX PURPOSES ONLY

PREPARED BY

AERO SERVICE
CORPORATION
A DIVISION OF LITTON INDUSTRIES
210 E. COURTLAND ST., PHILADELPHIA, PA. 19120

AMERICAN AIR SURVEYS, INC.
907 PENN AVENUE, PITTSBURGH 22, PA.
NEW YORK ATLANTA

Legend

Property line	Original lot line	(19)
Right of way line	Deed lot number (in parenthesis)	(99)
Edge of pavement or roadway	Parcel or index number (in circle)	(22)
Corporation line	Improvement	
District line	Railroad	
County line	Scaled Dimension	
Stream	Original block number	

Revisions

1	Aug 20, 73	AVL	7	O.G.I.S	6-13-95	J.E.B	17
2	Feb. 79	Count	10		8-1-97	J.E.B	18
3	Jan 16 7-1-83		11	7-12-04	J.A.B.		19
4	Jan 16 7-1-85		12				20
5	REV. TO 7-1-87	NCS	13				21
6	REV. TO 7-1-89	NCS	14				22
7	OGIS 7-1-91	TL	15				23
8	OGIS 10-28-93	J.E.B	16				24

KANAWHA COUNTY
Office of Assessor
CHARLESTON, WEST VIRGINIA

UNION DISTRICT
Map No. 17A

Photo No.: 27-235-236 Scale: 1"=100'
Date, Photography: April, May, 1964 Date, Map: 4-1-66