


17A

SEE SHEET 17A

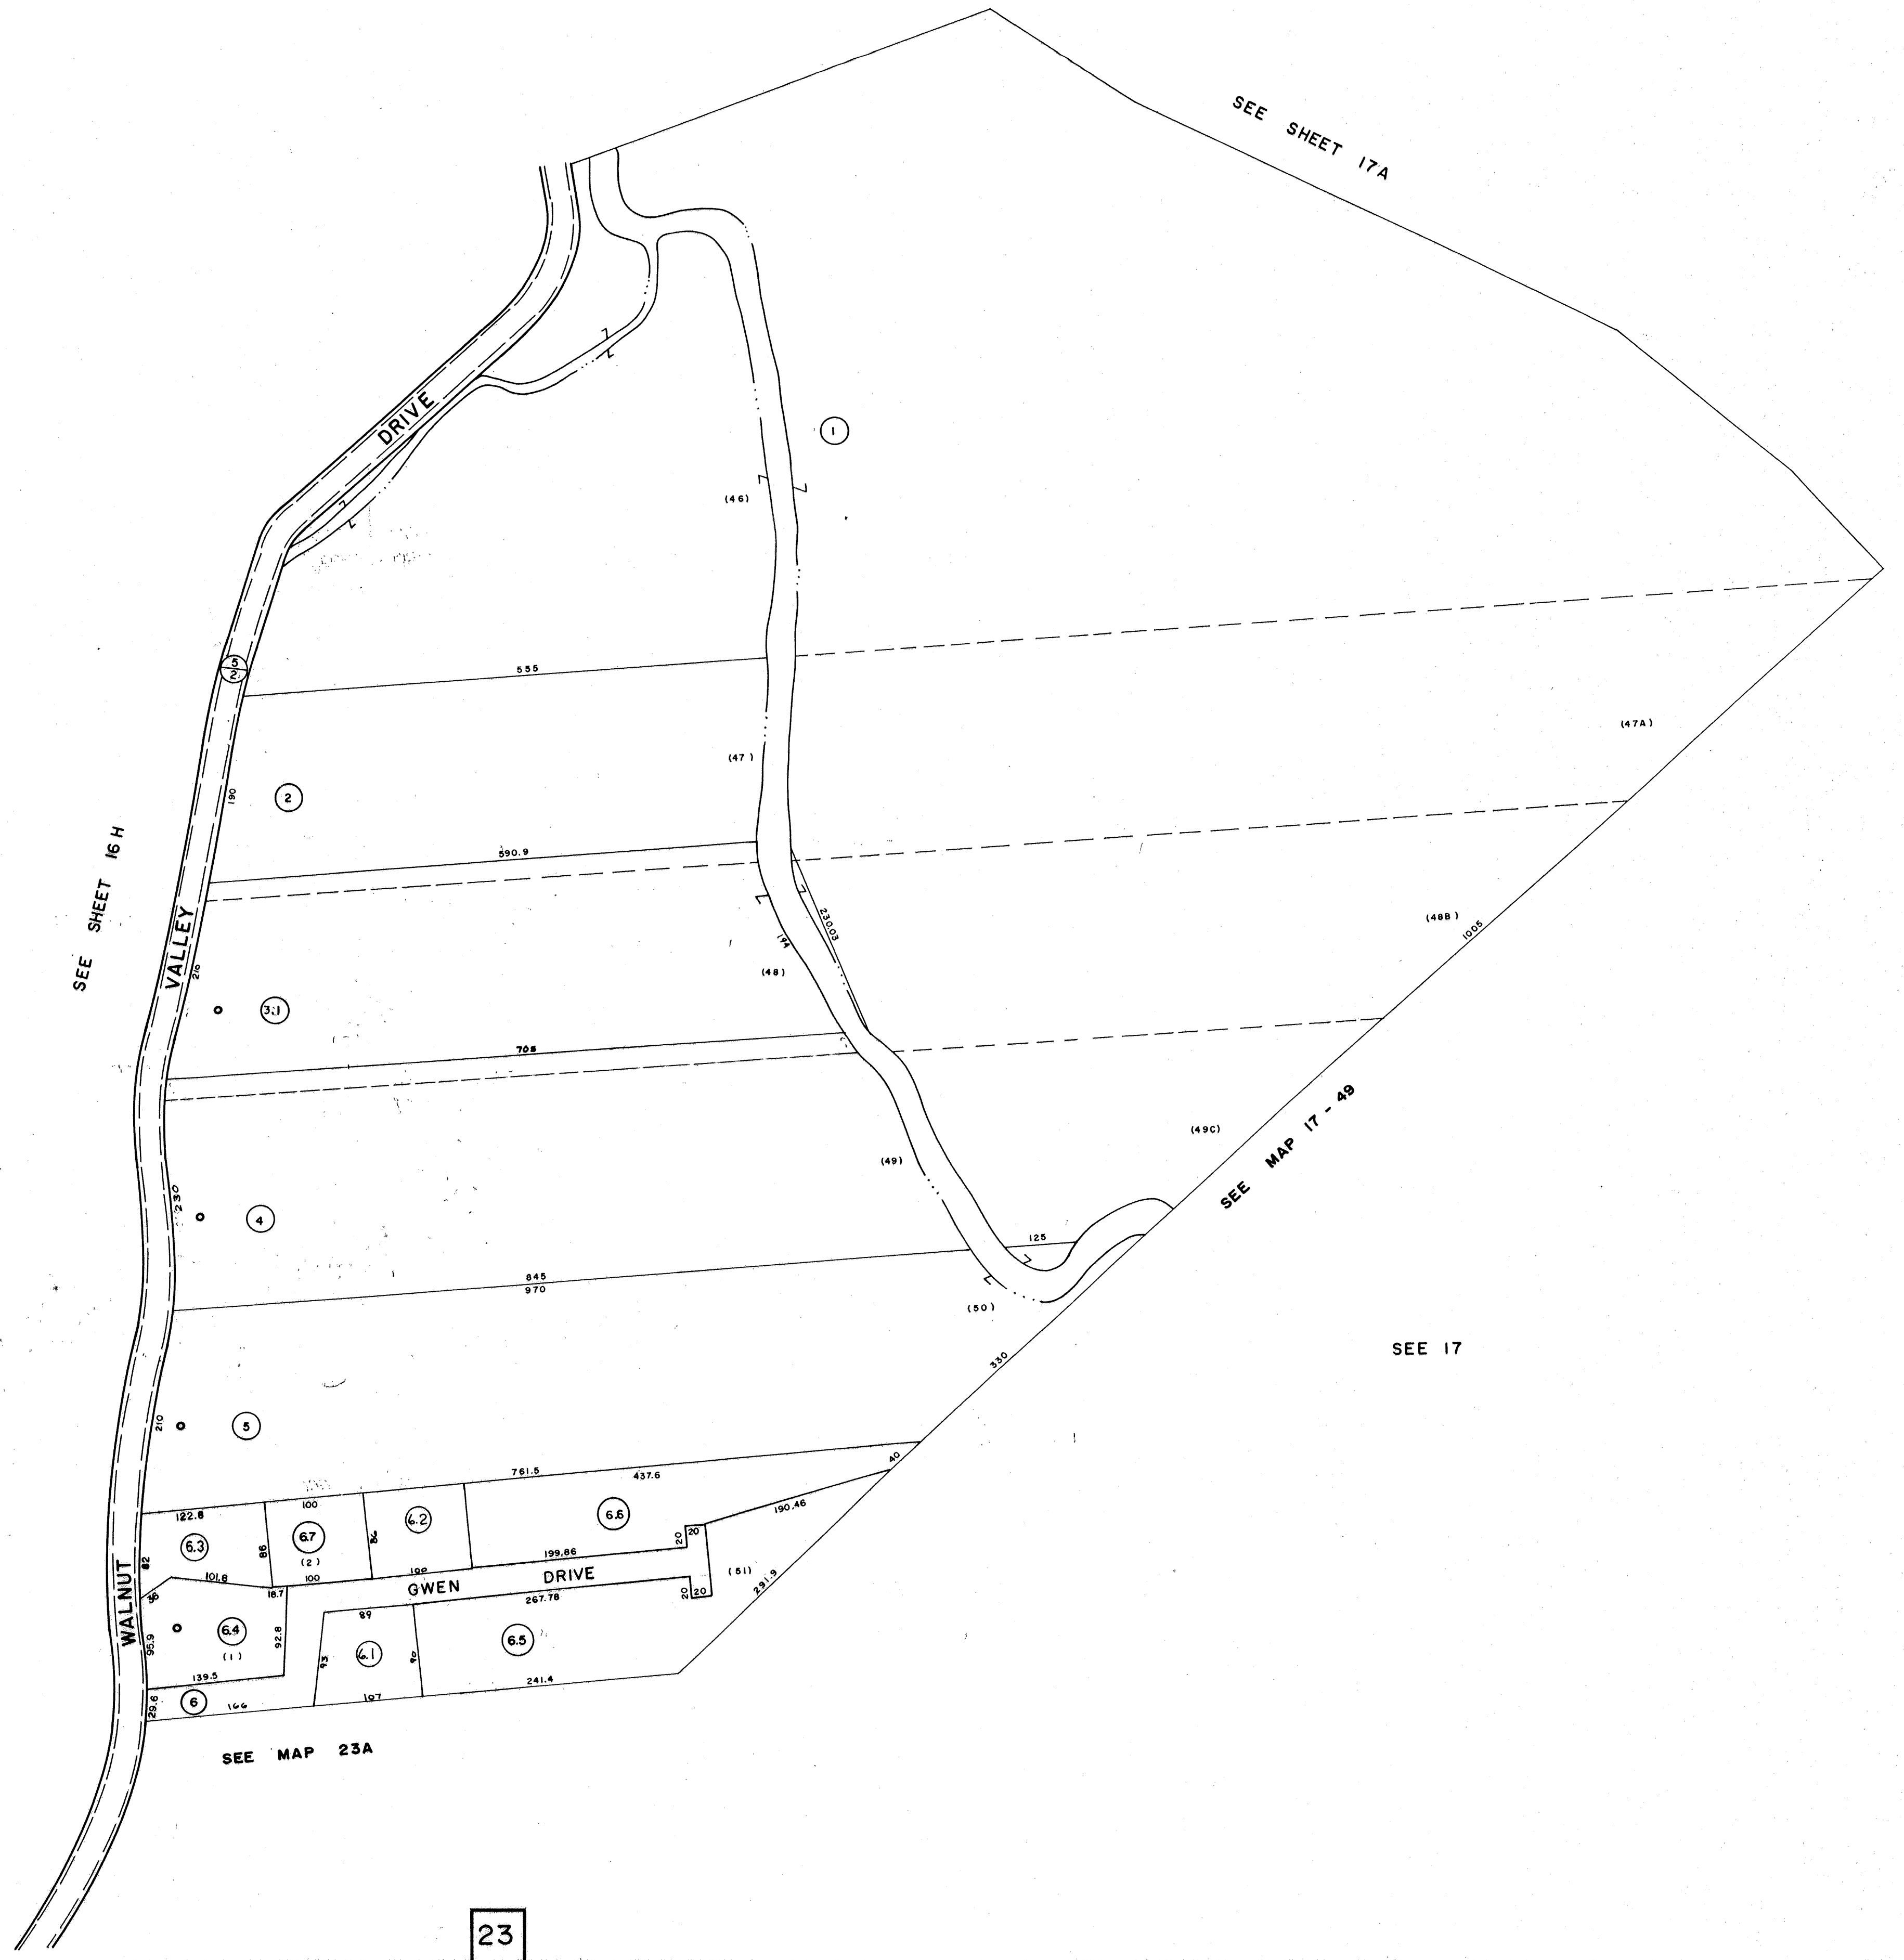

SEE SHEET 16 H

SEE MAP 17 - 48

SEE 17

SEE MAP 23A

23



FOR TAX PURPOSES ONLY

AERO SERVICE CORPORATION
 A DIVISION OF LITTON INDUSTRIES
 310 E. COURTLAND ST., PHILADELPHIA, PA. 19120

PREPARED BY

AMERICAN AIR SURVEYS, INC.
 907 PENN AVENUE, PITTSBURGH 22, PA.
 NEW YORK ATLANTA

Legend

Property line	Original lot line	(12)
Right of way line	Deed lot number (in parenthesis)	(99)
Edge of pavement or roadway	Parcel or index number (in circle)	(12)
Corporation line	Improvement	(9)
District line	Railroad	(12)
County line	Scaled Dimension	(12)
Stream	Original block number	(12)

Revisions

1	Aug 23-72	DA	9	17
2	Feb 79	C.P.	10	18
3	Revised to 7-1-85		11	19
4	Revised to 7-1-85		12	20
5	OGIS 7-1-91	TL	13	21
6	O.G.I.S 11-11-96	J.E.B	14	22
7	8-1-97	J.E.B	15	23
8	7-12-04	J.A.B.	16	24

KANAWHA COUNTY
 Office of Assessor
 CHARLESTON, WEST VIRGINIA

UNION DISTRICT
 Map No. 17 B

Photo No. 27-235, 236 Scale: 1"=100'
 Date, Photography: April, May, 1964 Date, Map: 4-1-66