


SEE 27

SEE NITRO MAP 29

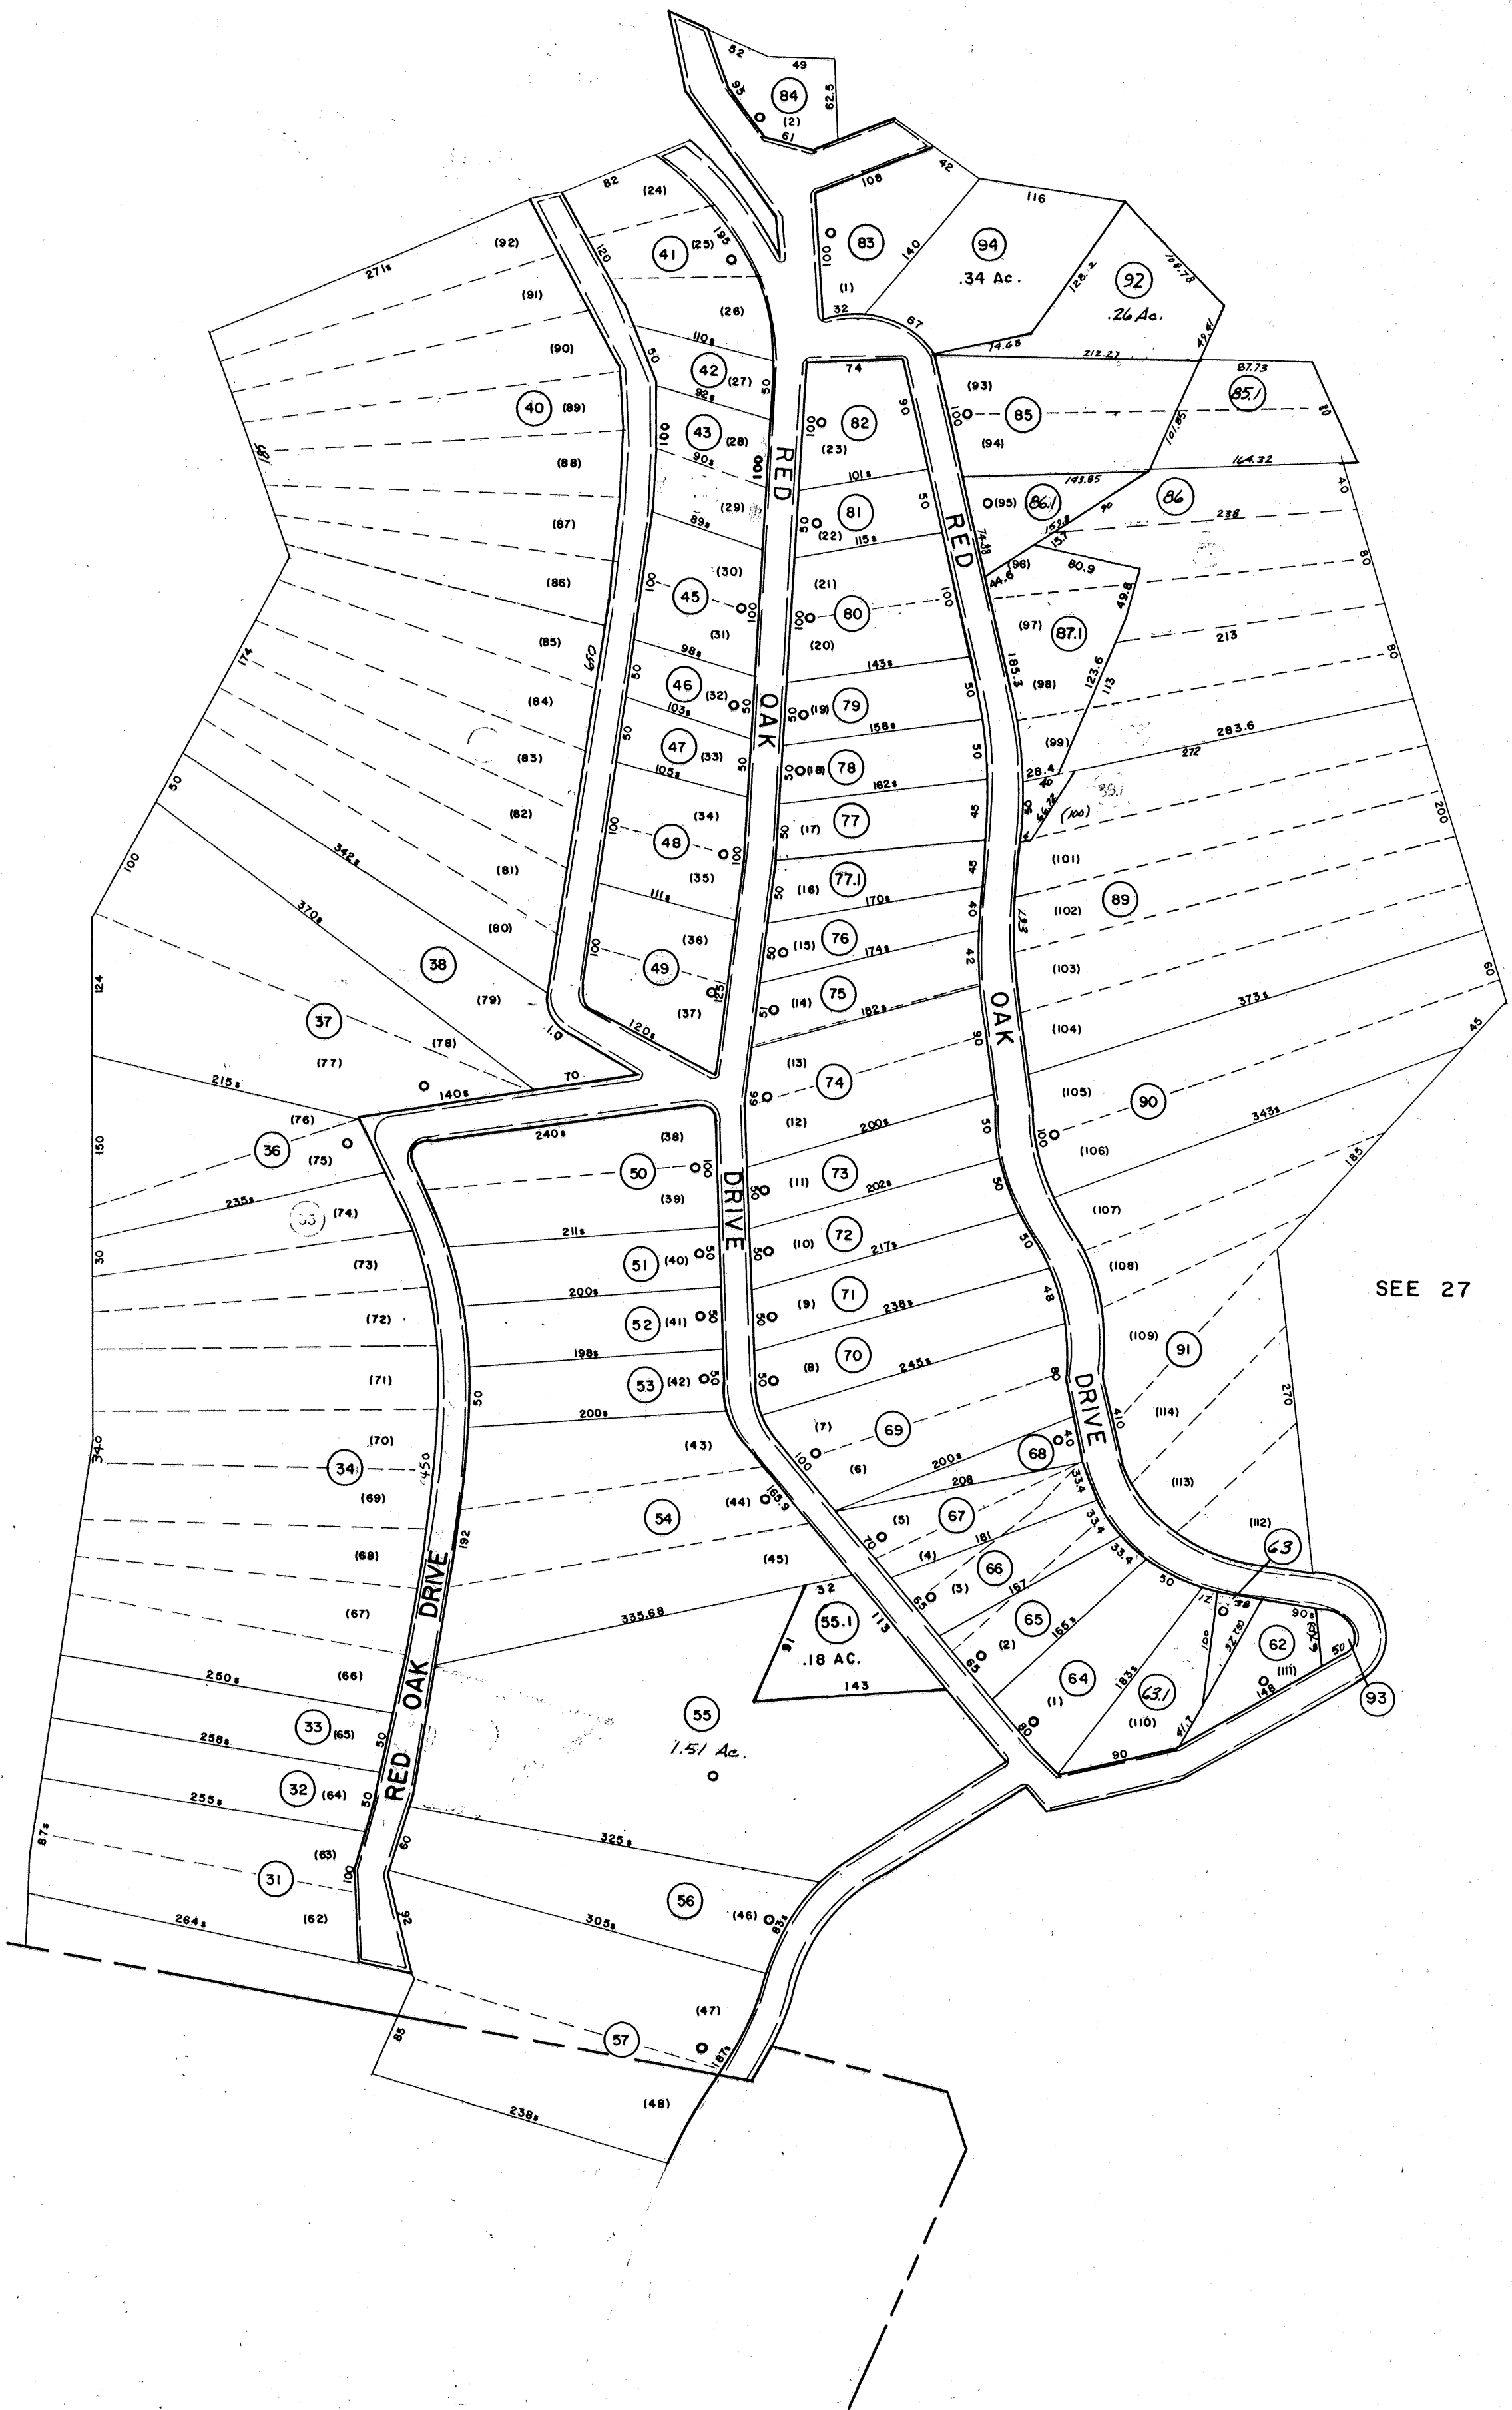

SEE 27

FOR TAX PURPOSES ONLY

PREPARED BY

AERO SERVICE CORPORATION
A DIVISION OF LITTON INDUSTRIES
210 E. COURTLAND ST., PHILADELPHIA, PA. 19122



AMERICAN AIR SURVEYS, INC.
907 PENN AVENUE, PITTSBURGH 22, PA.
NEW YORK ATLANTA

Legend

Property Line	Original lot line	(19)
Right of way line	Deed lot number (in parenthesis)	(99)
Edge of pavement or roadway	Parcel or index number (in circle)	(22)
Corporation line	Improvement	
District line	Railroad	
County line	Scaled Dimension	
Stream	Original block number	

Revisions

1	Map No. 27A	9	1-1-99	J.E.B.	17
2	12-22-75	10	9-7-06	J.A.B.	18
3	Revised to 7-1-82	11			19
4	Revised to 7-1-83	12			20
5	Revised to 7-1-85	13			21
6	O.G.I.S. 6-13-95	14			22
7	O.G.I.S. 11-11-95	15			23
8	8-1-97	16			24

KANAWHA COUNTY
Office of Assessor
CHARLESTON, WEST VIRGINIA

UNION DISTRICT
Map No. 27A

Photo No.: 25-306,307 Scale: 1" = 100'
Date, Photography: April, May, 1964 Date, Map: 4-1-66