


SEE 29

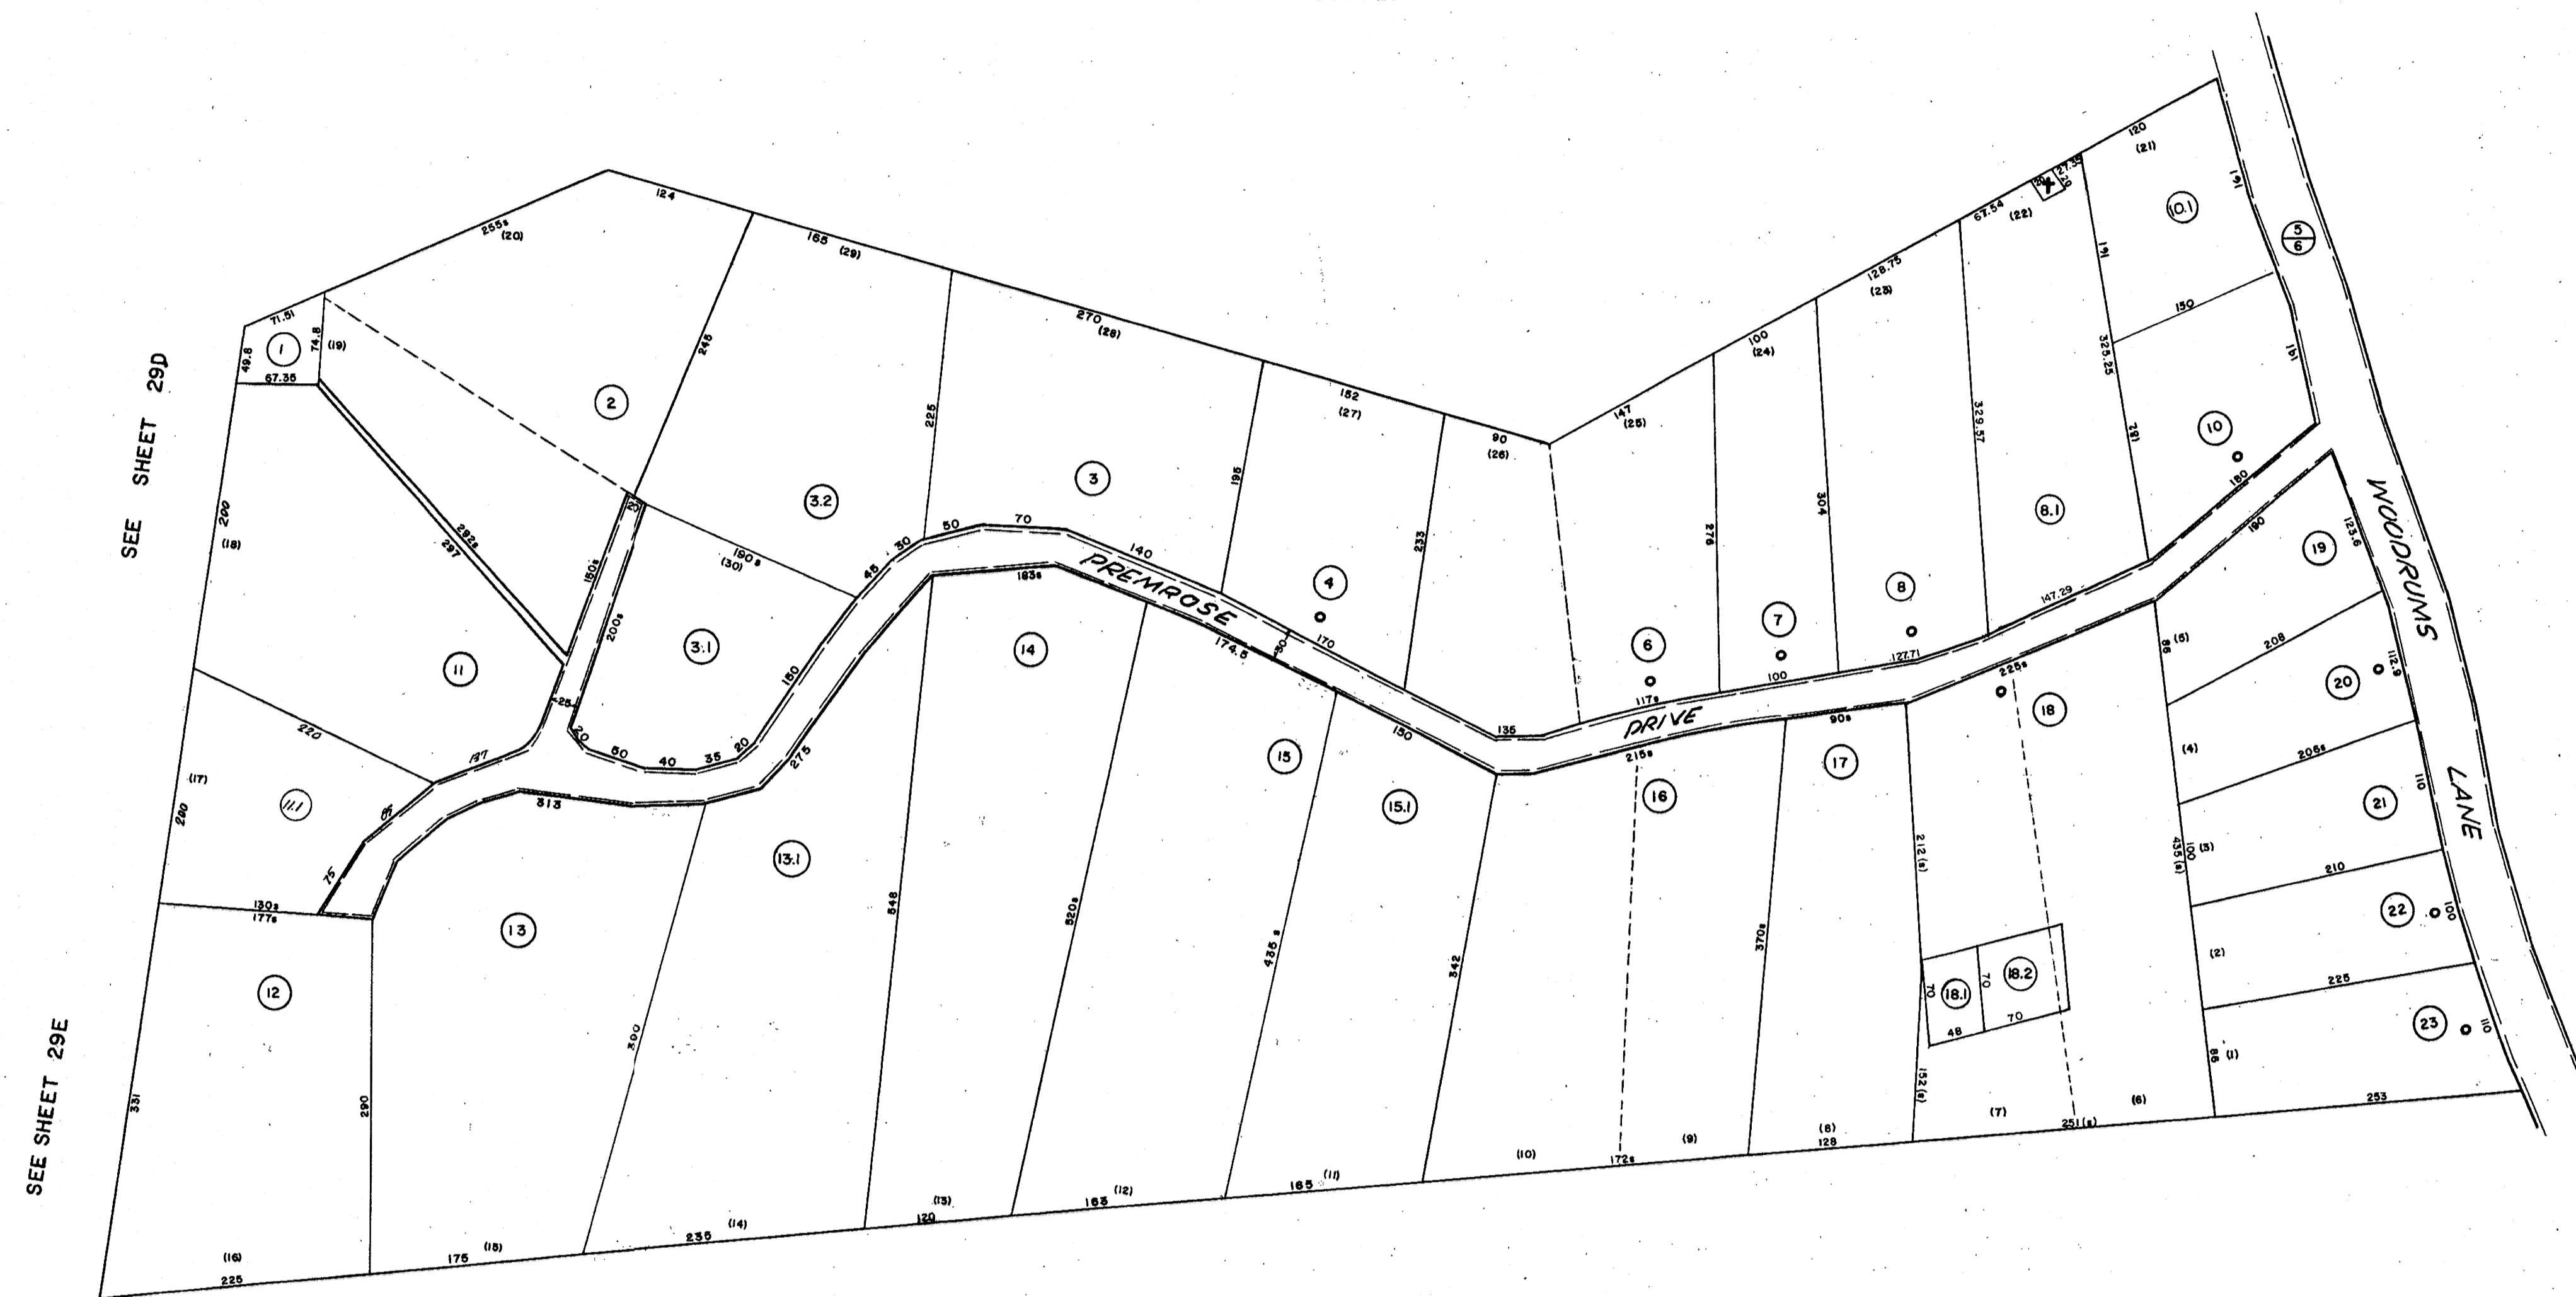

SEE 29

SEE 29



FOR TAX PURPOSES ONLY

**AERO SERVICE CORPORATION**  
A DIVISION OF LITTON INDUSTRIES  
210 E. COURTLAND ST., PHILADELPHIA, PA. 19120



PREPARED BY  
**AMERICAN AIR SURVEYS, INC.**  
907 PENN AVENUE, PITTSBURGH 22, PA.  
NEW YORK ATLANTA

**Legend**

Property line	—	Original lot line	—
Right of way line	—	Deed lot number (in parenthesis)	(12)
Edge of pavement or roadway	—	Parcel or index number (in circle)	(99)
Corporation line	—	Improvement	—
District line	—	Railroad	—
County line	—	Scaled Dimension	5
Stream	—	Original block number	(22)

**Revisions**

1	Aug 29-72	RLW	9	17
2	Aug 29-73	RLW	10	18
3	11-11-75	JL	11	19
4	Revised to 7-1-82	DF	12	20
5	Revised to 7-1-85	DF	13	21
6	Revised to 7-1-87	DF	14	22
7	7-1-88	TRL	15	23
8	8-1-97	J.E.B.	16	24

**KANAWHA COUNTY**  
Office of Assessor  
**CHARLESTON, WEST VIRGINIA**

**UNION DISTRICT**  
Map No. 29F

Photo No. 41-03,04 Scale: 1"=100'  
Date, Photography: April, May, 1964 Date, Map: 4-1-66