


SEE 29

SEE 29

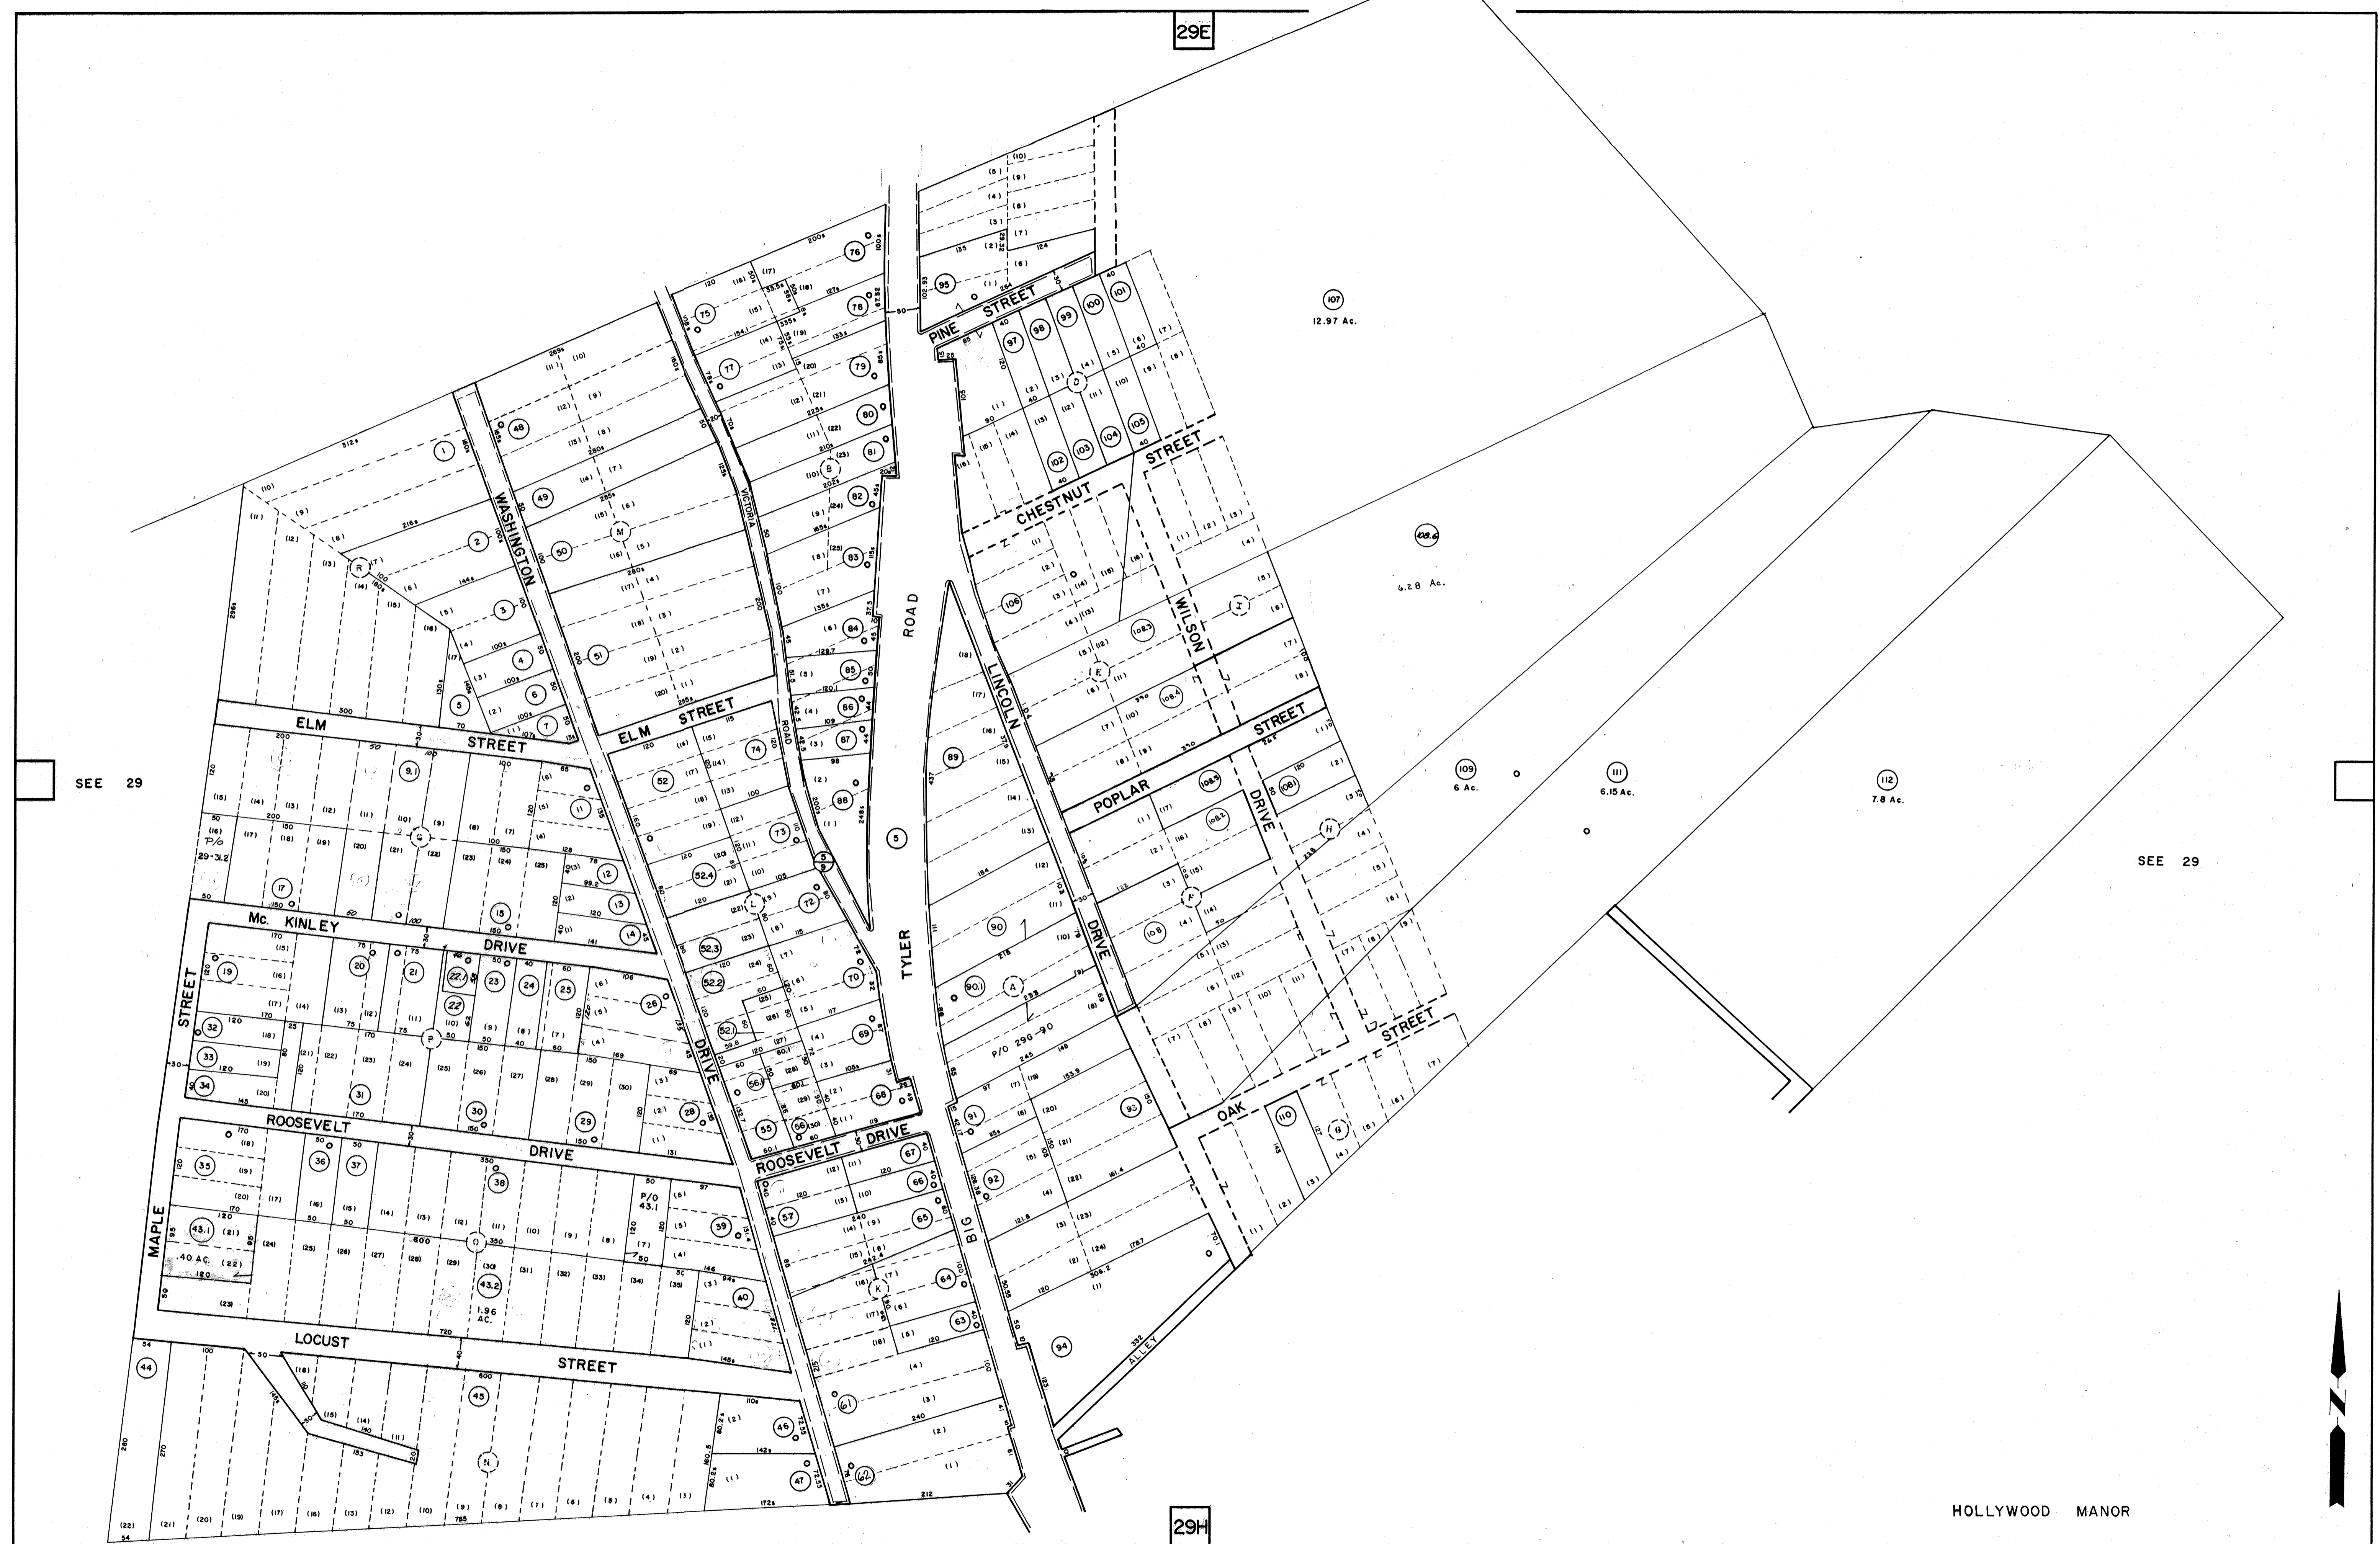

HOLLYWOOD MANOR

FOR TAX PURPOSES ONLY
PREPARED BY

AERO SERVICE CORPORATION
A DIVISION OF LITTON INDUSTRIES
210 E. COURTLAND ST., PHILADELPHIA, PA. 19120

AMERICAN AIR SURVEYS, INC.
907 PENN AVENUE, PITTSBURGH 22, PA.
NEW YORK ATLANTA

Legend

Property line	Original lot line
Right of way line	Deed lot number (in parenthesis)
Edge of pavement or roadway	Parcel or index number (in circle)
Corporation line	Improvement
District line	Railroad
County line	Scaled Dimension
Stream	Original block number

Revisions

1	Aug 29, 79	7-1-89	TRL	17	
2	Aug 29, 79	OGIS	7-18-91	SAJ	18
3	10-28-93	OGIS	10-28-93	J.E.B	19
4	11-11-96	OGIS	11-11-96	J.E.B	20
5	8-1-97		8-1-97	J.E.B	21
6	1-1-99		1-1-99	J.E.B	22
7	9-27-04		9-27-04	J.A.B.	23
8					24

KANAWHA COUNTY
Office of Assessor
CHARLESTON, WEST VIRGINIA

UNION DISTRICT

Map No. 29G

Photo No. 41-02,03 Scale: 1" = 100'
Date, Photography: April, May, 1964 Date, Map: 4-1-66