


SEE 29

SEE 29 - 122

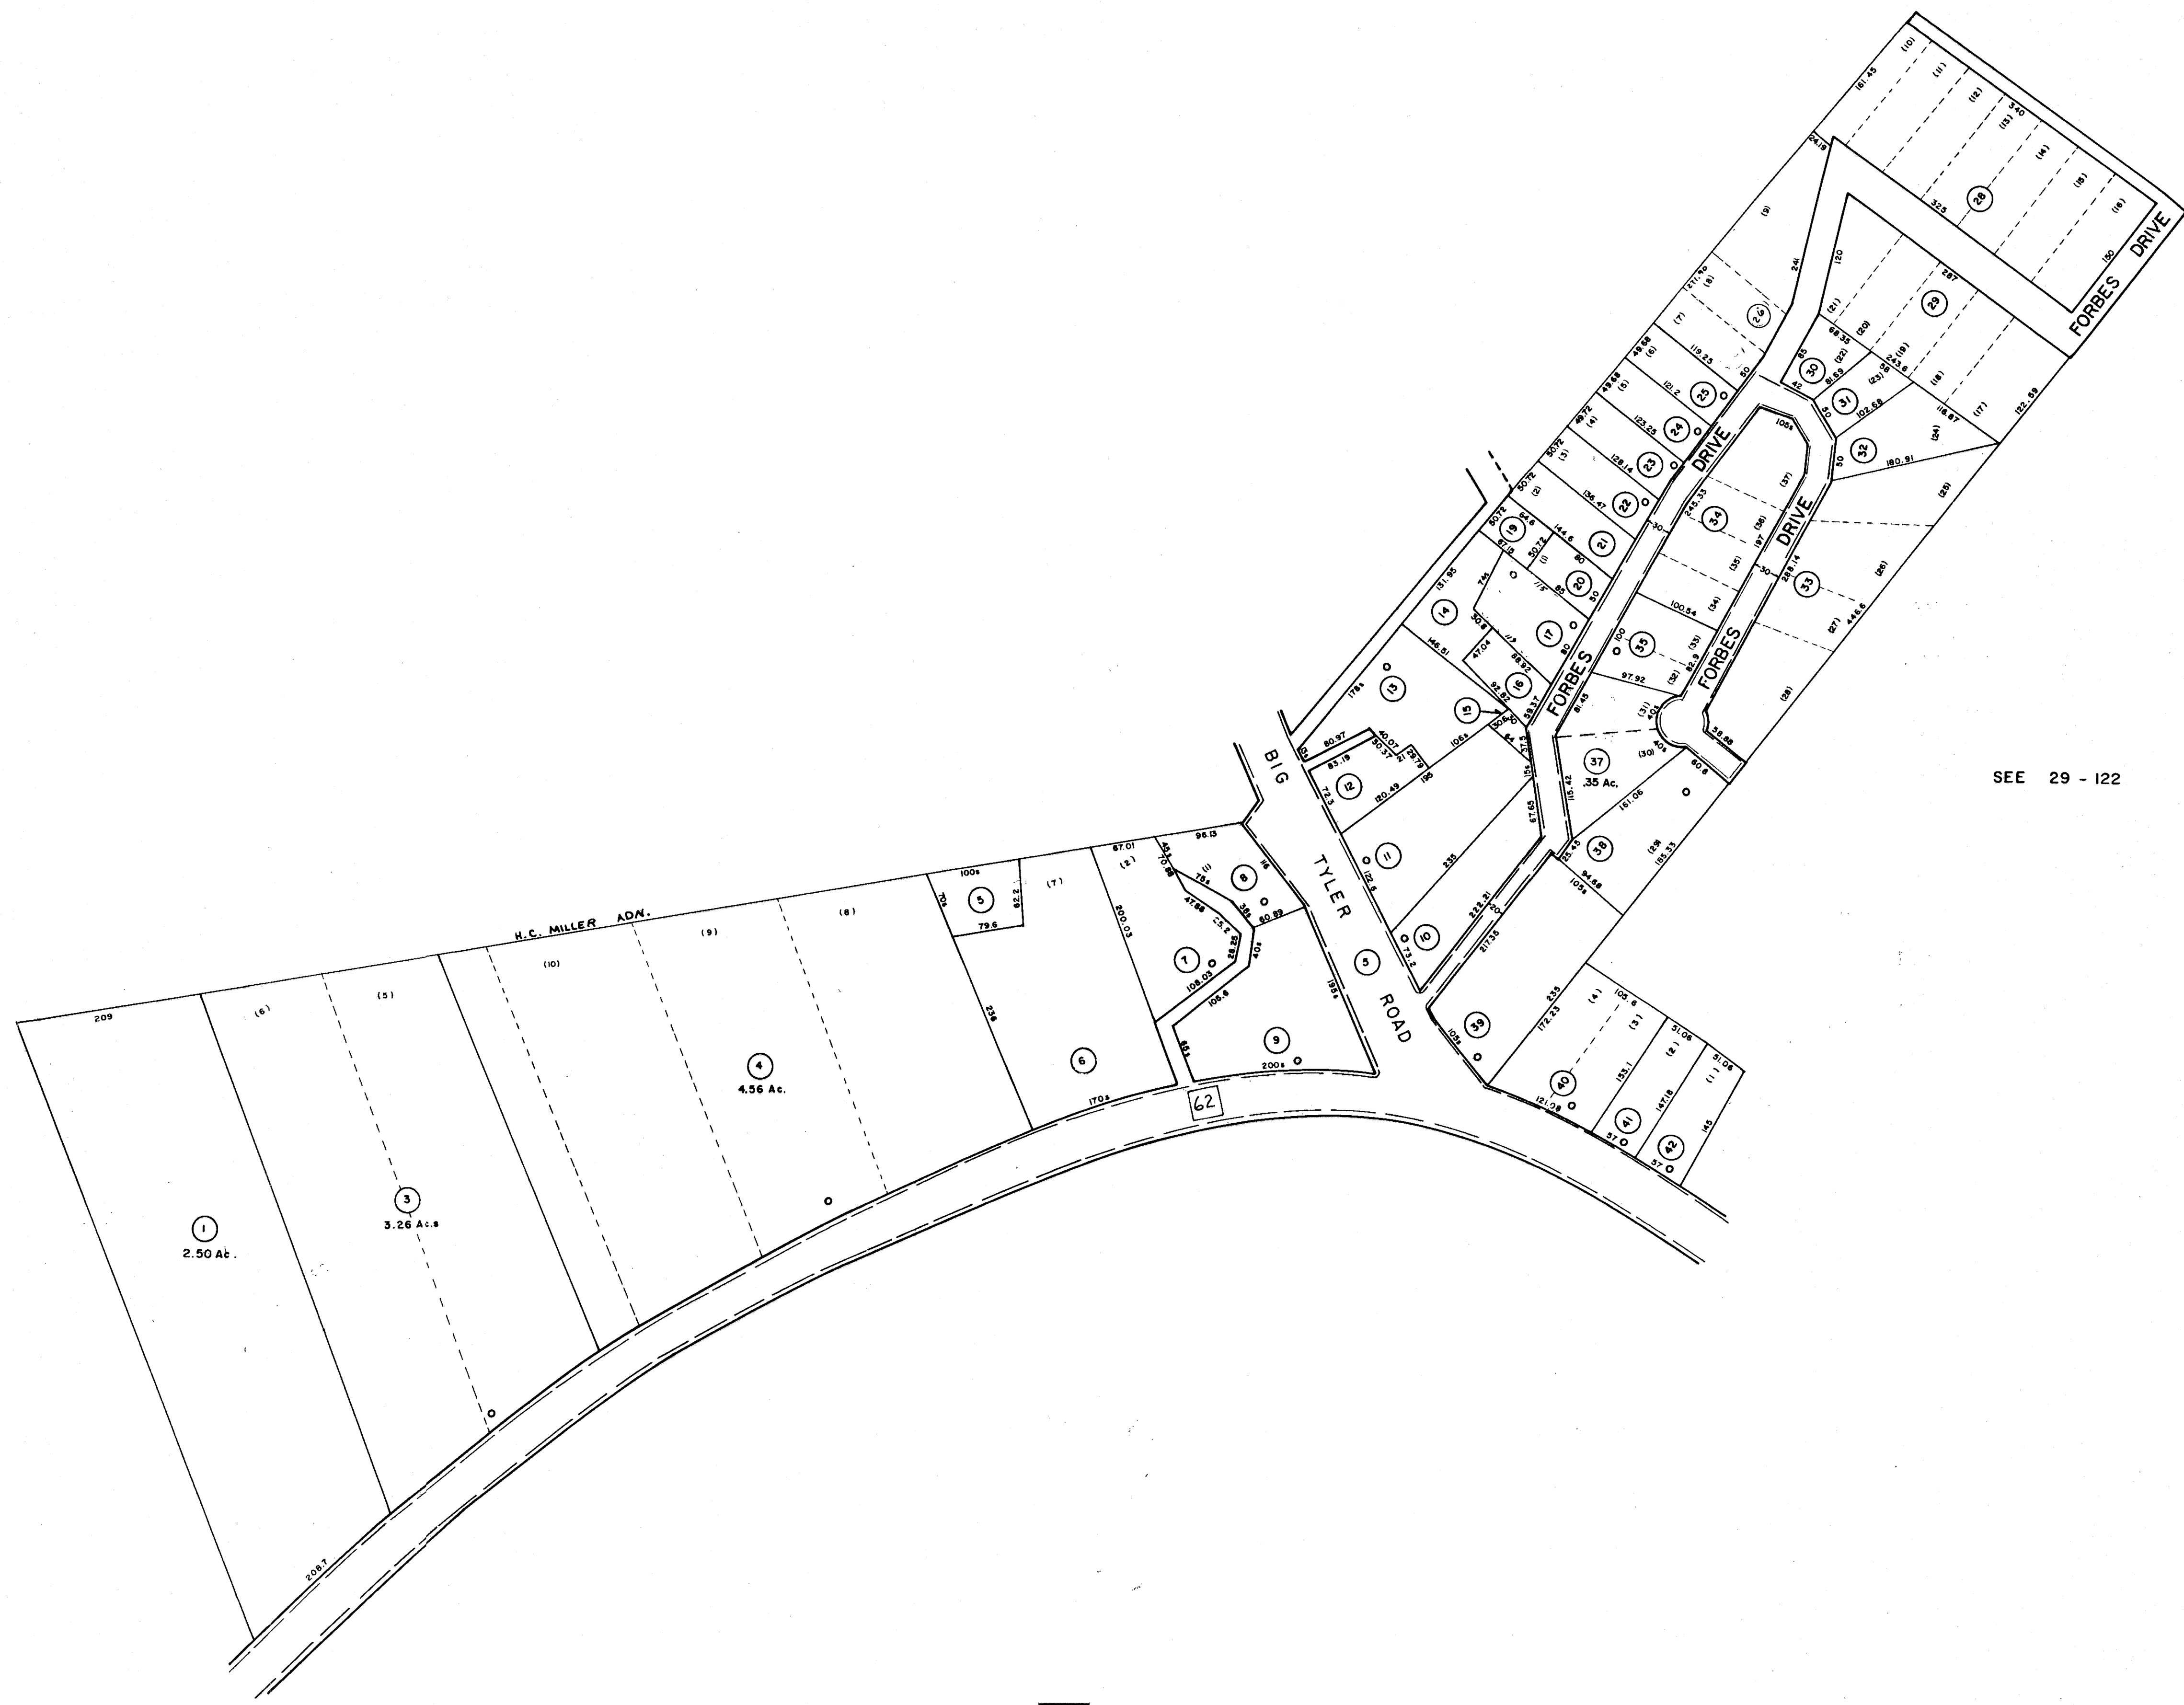

FOR TAX PURPOSES ONLY

PREPARED BY

AERO SERVICE CORPORATION
A DIVISION OF LITTON INDUSTRIES
210 E. COURTLAND ST., PHILADELPHIA, PA. 19120



AMERICAN AIR SURVEYS, INC.
907 PENN AVENUE, PITTSBURGH 22, PA.
NEW YORK ATLANTA

Legend

Property line	—	Original lot line	—
Right of way line	—	Dead lot number (in parenthesis)	(15)
Edge of pavement or roadway	—	Parcel or index number (in circle)	99
Corporation line	—	Improvement	—
District line	—	Railroad	—
County line	—	Scaled Dimension	S
Stream	—	Original block number	22

Revisions

1	Aug 22, 23	P.W.	9	17
2	12-22-75	J.C.	10	18
3	Revised to 7-1-82	J.E.B.	11	19
4	Revised to 7-1-85	J.E.B.	12	20
5	O.G.I.S. 11-11-96	J.E.B.	13	21
6	8-1-97	J.E.B.	14	22
7	1-1-99	J.E.B.	15	23
8			16	24

KANAWHA COUNTY
Office of Assessor
CHARLESTON, WEST VIRGINIA

UNION DISTRICT
Map No. 29H

Photo No. 41-02,03 Scale: 1" = 100'
Date, Photography: April, May, 1964 Date, Map: 4-1-66