


SEE 35 - 31.1

SEE 35 - 25 - 26

SEE 35 - 33

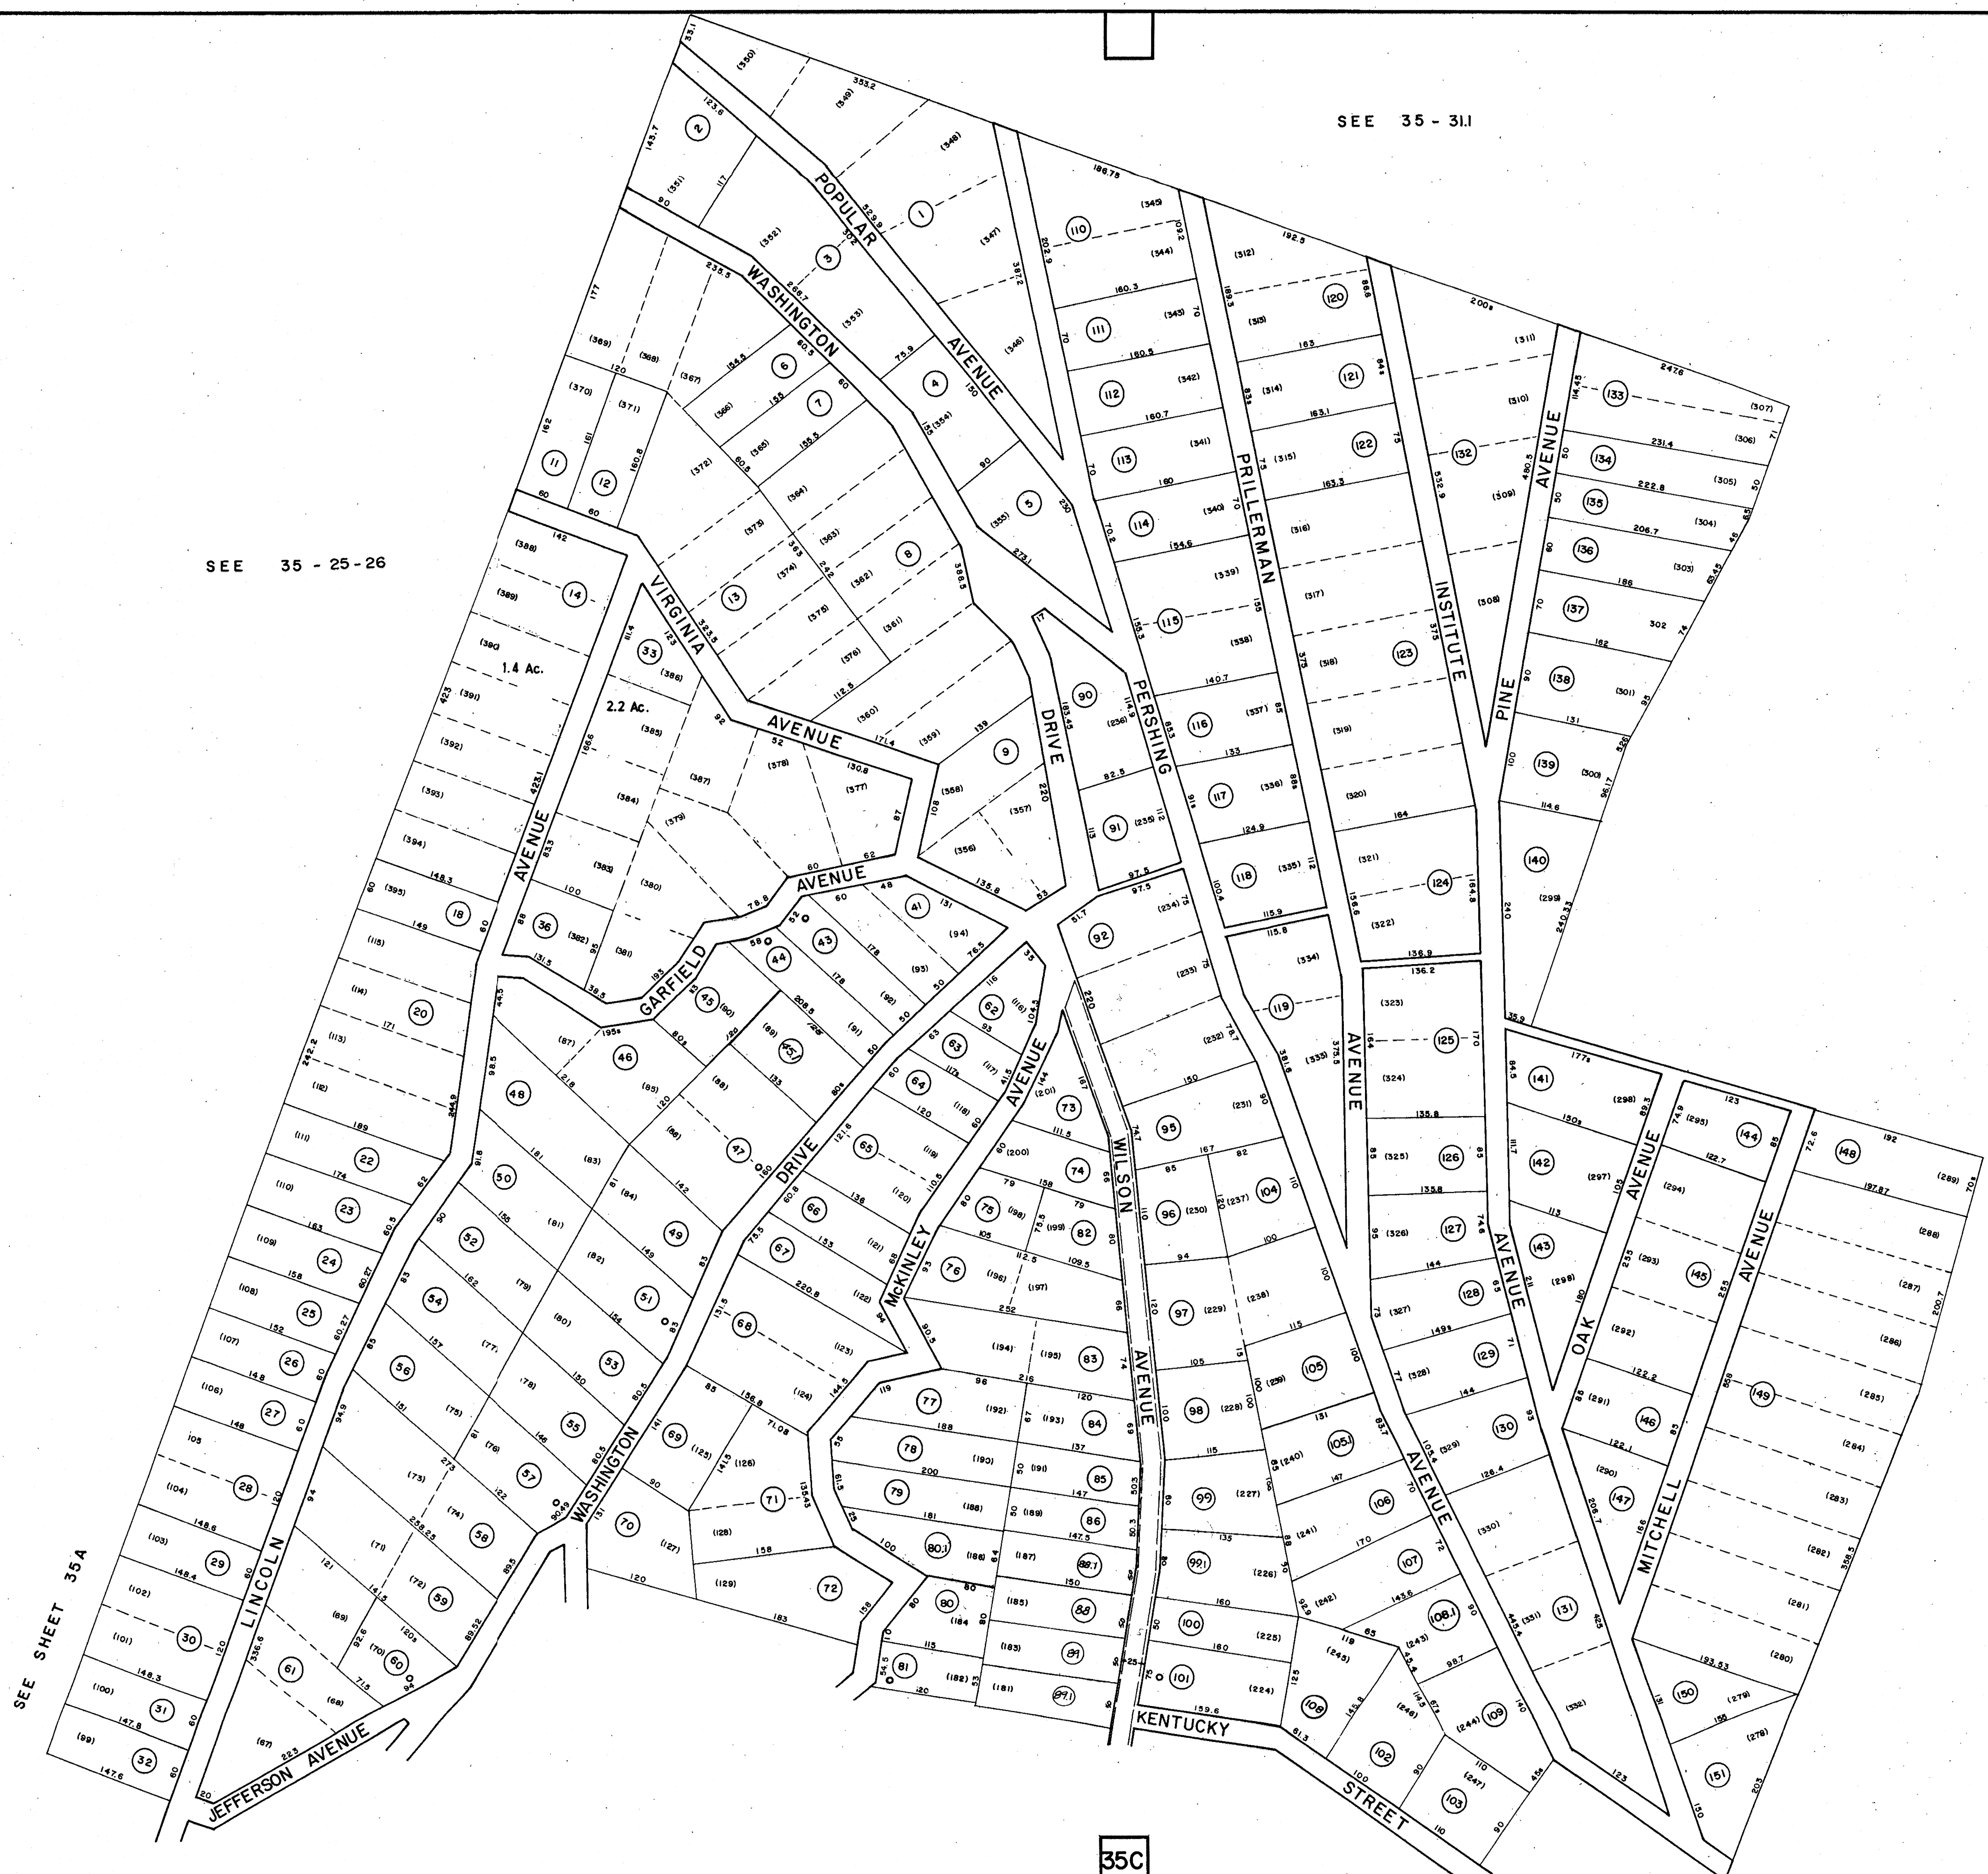

FOR TAX PURPOSES ONLY

PREPARED BY

AERO SERVICE CORPORATION
 A DIVISION OF LITTON INDUSTRIES
 210 E. COURTLAND ST., PHILADELPHIA, PA. 19120



AMERICAN AIR SURVEYS, INC.
 907 PENN AVENUE, PITTSBURGH 22, PA.
 NEW YORK ATLANTA

Legend

Property line	Original lot line	(10)
Right of way line	Dead lot number (in parenthesis)	(99)
Edge of pavement or roadway	Parcel or index number (in circle)	(22)
Corporation line	Improvement	
District line	Railroad	
County line	Scaled Dimension	
Stream	Original block number	

Revisions

1	8-30-72	J.M.	9	O.G.I.S	6-13-95	J.E.B	17
2	8-24-73	B.A.	10		8-1-97	J.E.B	18
3	8-18	Ph	11				19
4	Revised 8-7-82		12				20
5	Revised 10-7-85		13				21
6	Revised 10-7-87		14				22
7	O.G.I.S	7-1-91	15				23
8	O.G.I.S	10-28-93	16				24

KANAWHA COUNTY
 Office of Assessor
 CHARLESTON, WEST VIRGINIA

UNION DISTRICT
 Map No. 35B

Photo No. 24-204,205,206 Scale: 1" = 100'
 Date, Photography: April, May, 1964 Date, Map: 4-1-66