



SEE 35 - 93

SEE 35

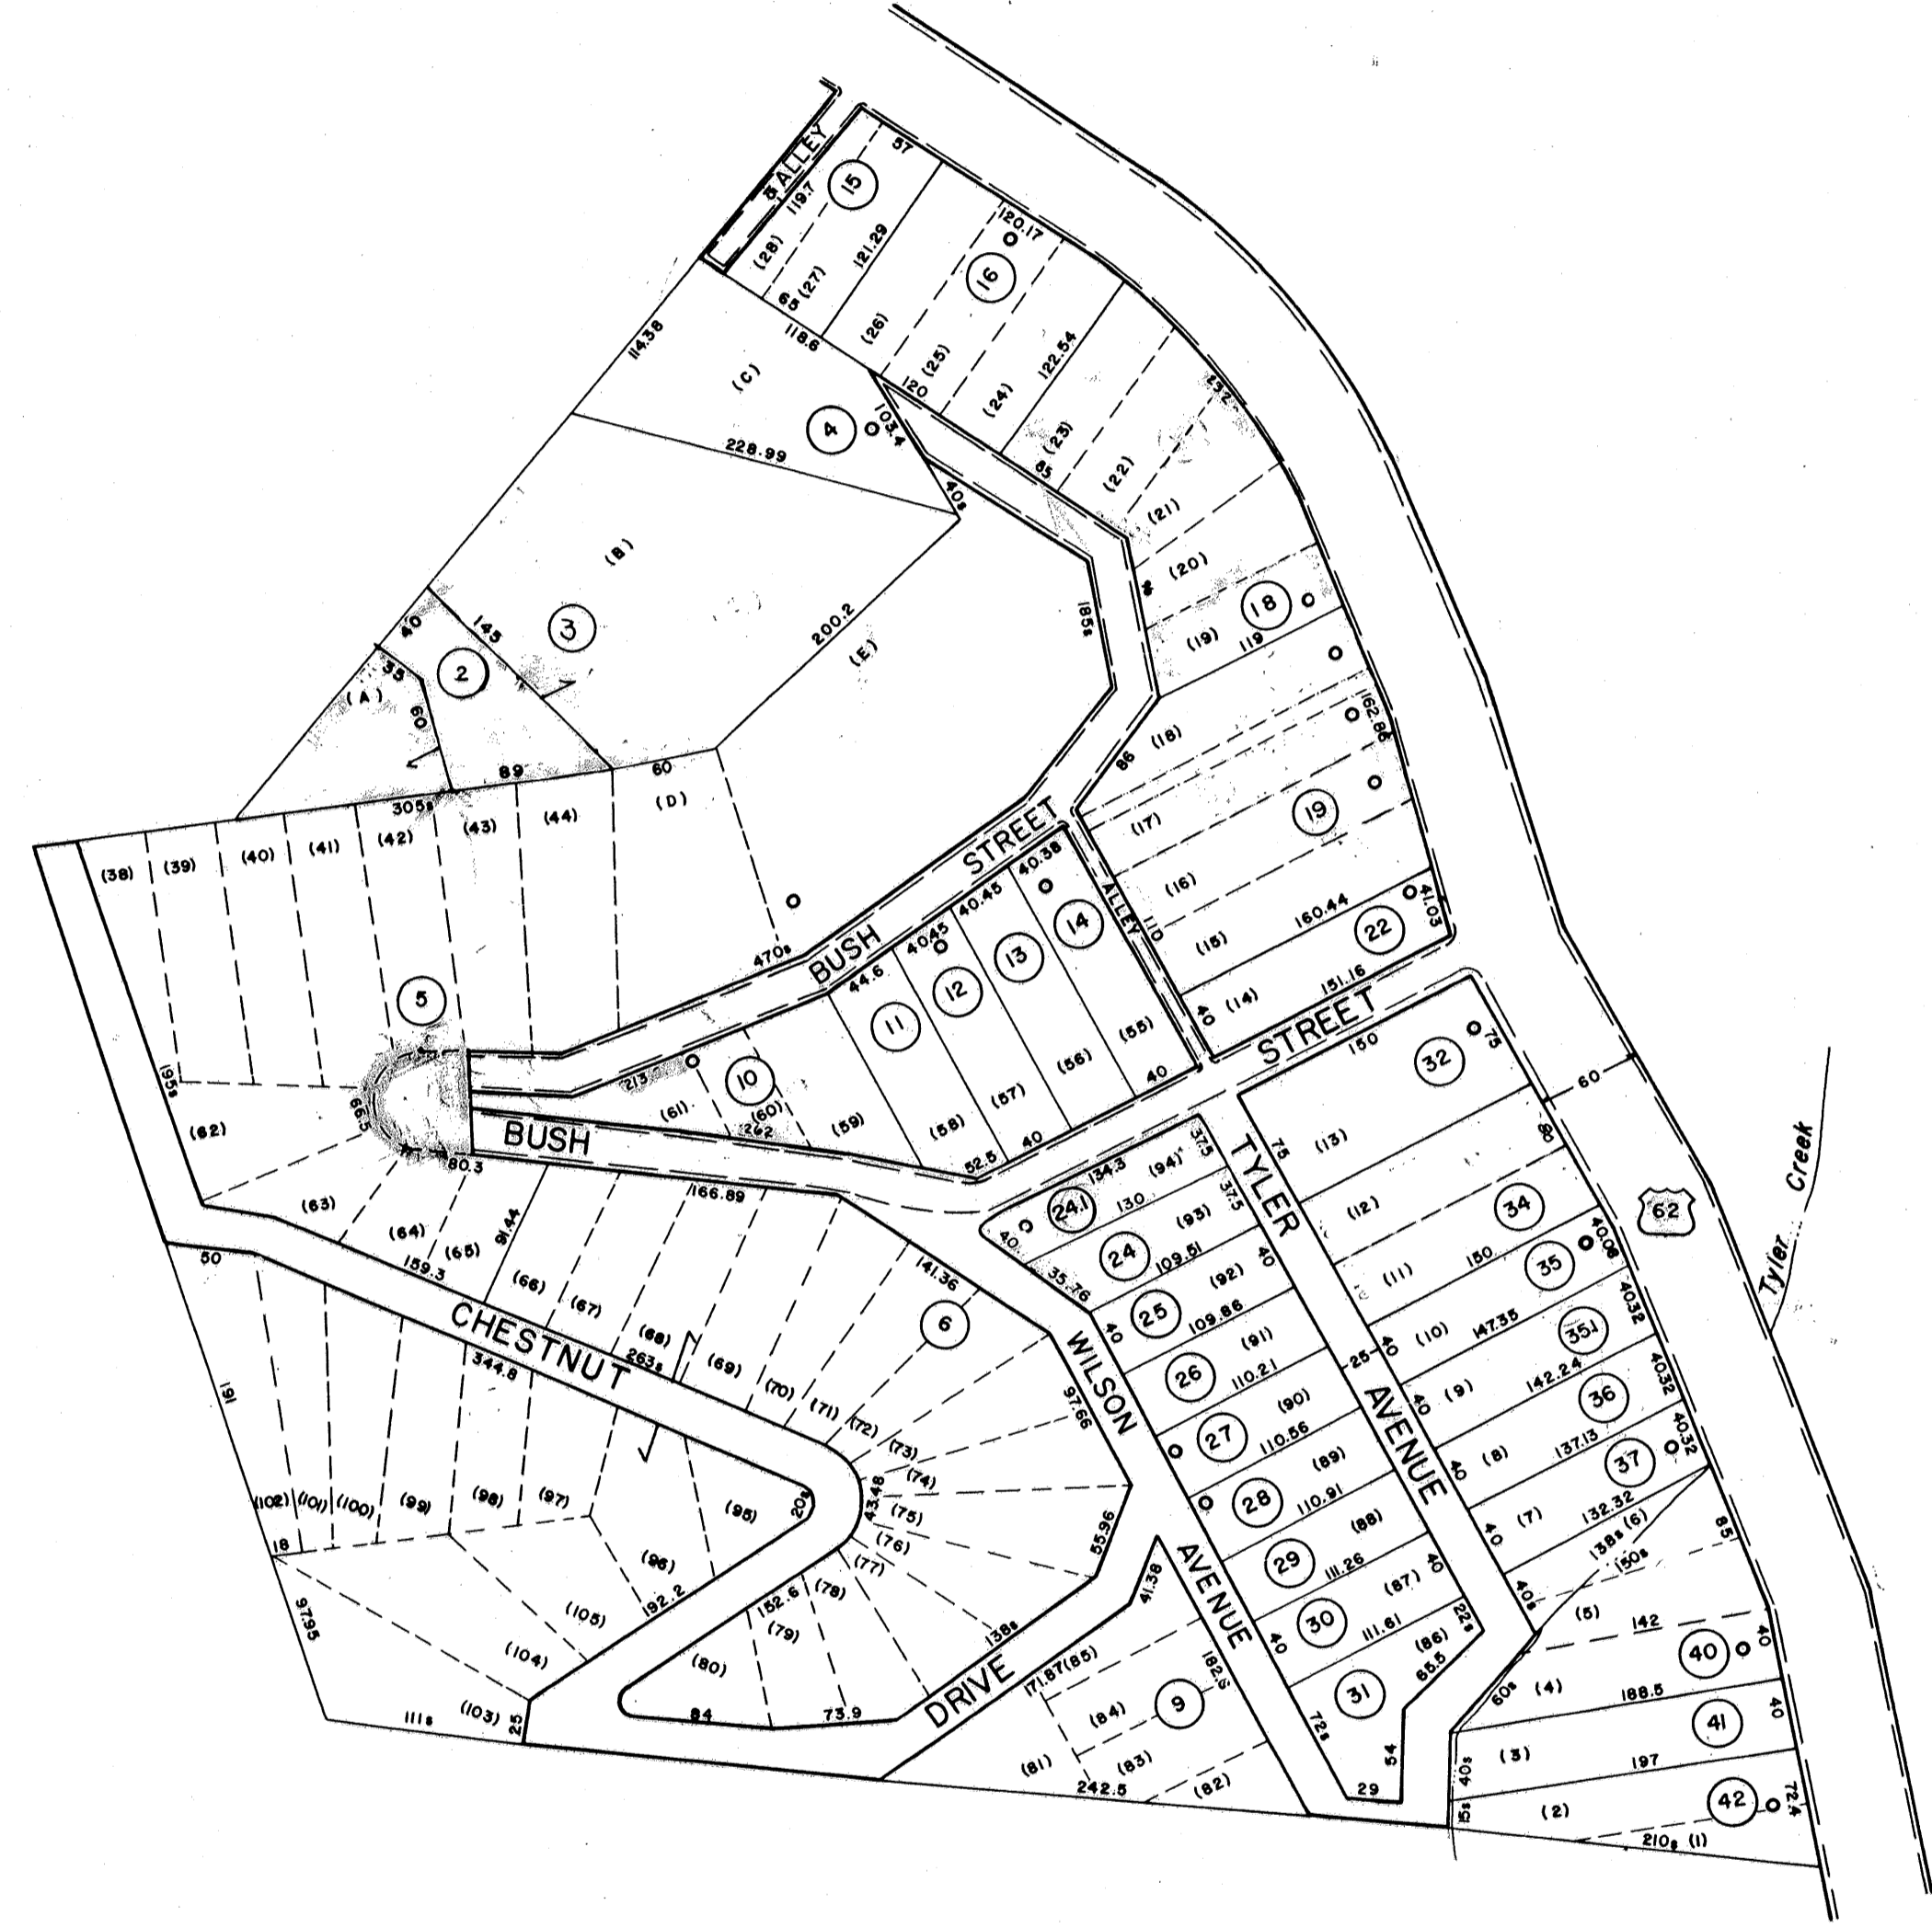

SEE 35

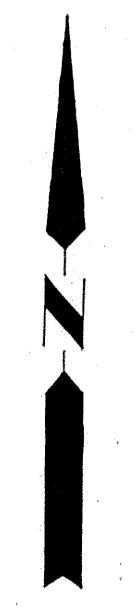

FOR TAX PURPOSES ONLY

AERO SERVICE CORPORATION
 A DIVISION OF LITTON INDUSTRIES
 210 E. COURTLAND ST., PHILADELPHIA, PA. 19120

PREPARED BY

AMERICAN AIR SURVEYS, INC.
 907 PENN AVENUE, PITTSBURGH 22, PA.
 NEW YORK ATLANTA

Legend

Property Line	Original lot line	(15)
Right of way line	Deed lot number (in parenthesis)	(99)
Edge of pavement or roadway	Parcel or index number (in circle)	(22)
Corporation line	Improvement	
District line	Railroad	
County line	Scaled Dimension	
Stream	Original block number	

Revisions

1	NOV 74	DAM	9	1-1-99	J.E.B	17
2	12-10-75	T.G.	10	10-14-04	J.A.B.	18
3	Revised to 7-1-82	J.E.B	11			19
4	Revised to 7-1-85	J.E.B	12			20
5	7-1-89	TRL	13			21
6	O.G.I.S	10-28-93	J.E.B	14		22
7	O.G.I.S	11-11-96	J.E.B	15		23
8	8-1-97	J.E.B	16			24

KANAWHA COUNTY
 Office of Assessor
 CHARLESTON, WEST VIRGINIA

UNION DISTRICT

Map No. 35M

Photo No.: 40-01,02,03 Scale: 1" = 100'
 Date, Photography: April, May, 1964 Date, Map: 4-1-66