


DUNBAR CITY PARK
SEE DUNBAR 3

ROKALANA RD.

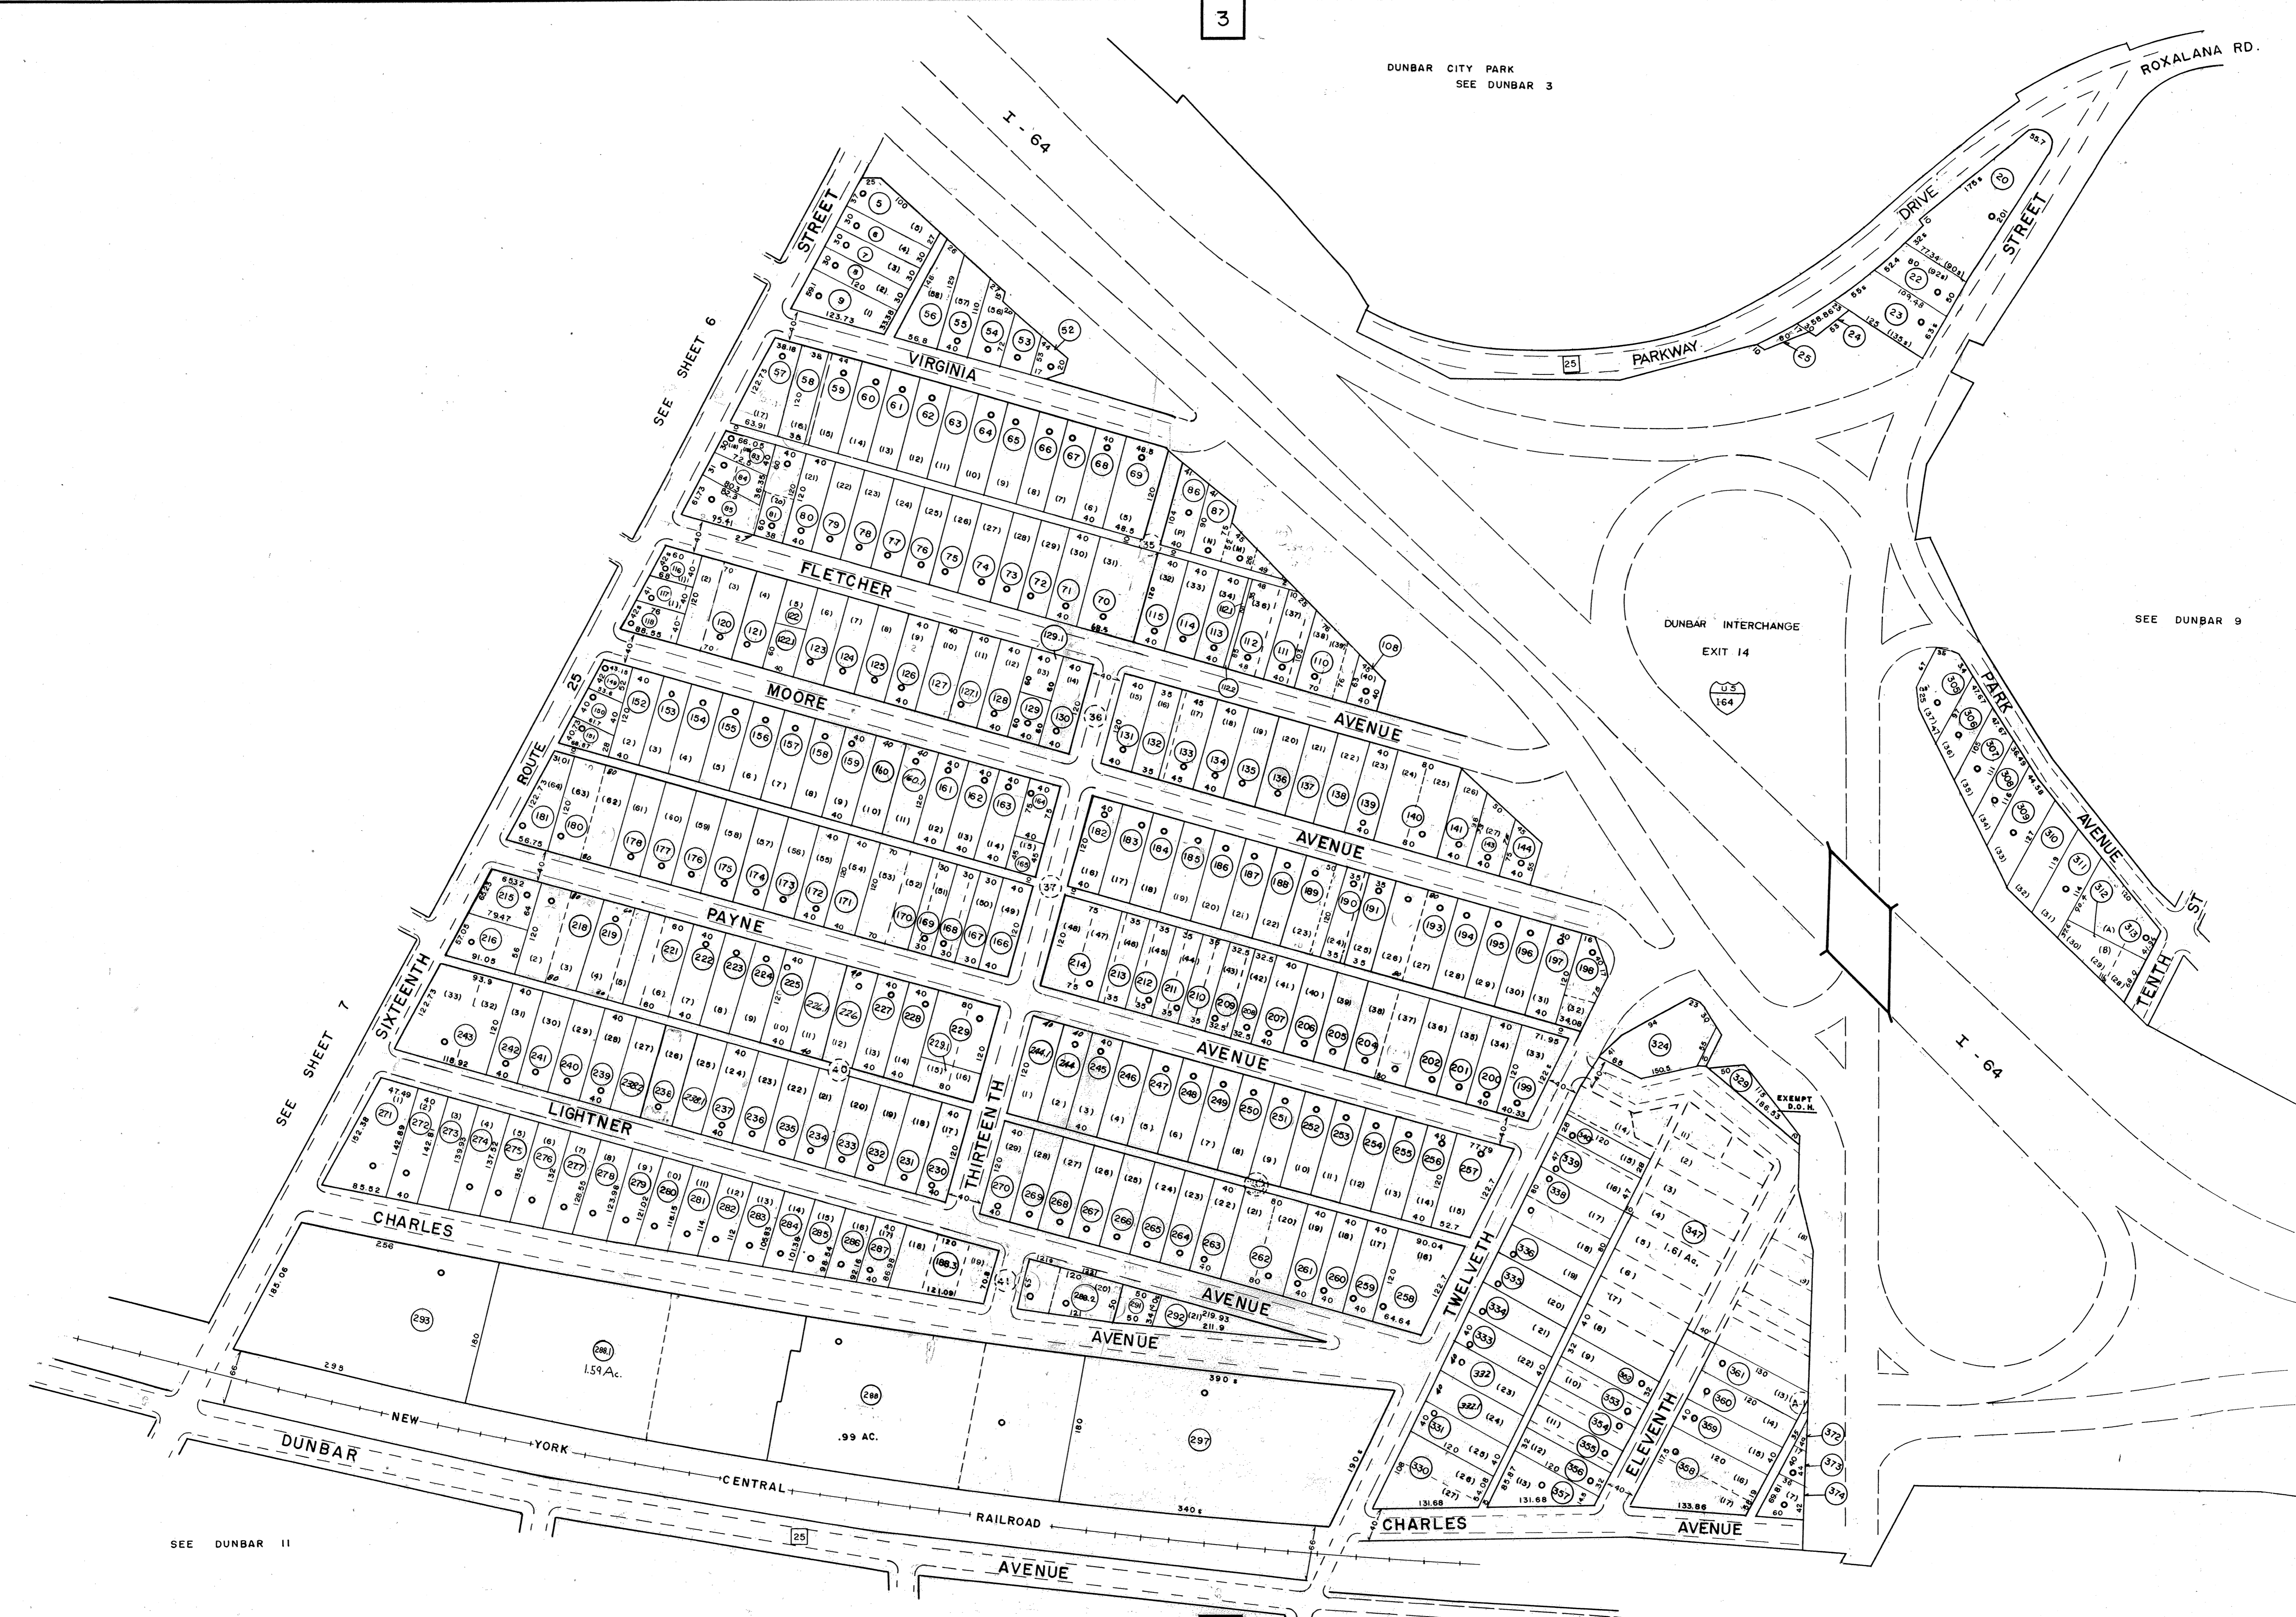

DUNBAR INTERCHANGE
EXIT 14

SEE DUNBAR 9

SEE SHEET 6

SEE SHEET 7

SEE DUNBAR 11

FOR TAX PURPOSES ONLY

PREPARED BY

AERO SERVICE CORPORATION
A DIVISION OF LITTON INDUSTRIES
210 E. COURTLAND ST., PHILADELPHIA, PA. 19120

AMERICAN AIR SURVEYS, INC.
907 PENN AVENUE, PITTSBURGH 22, PA.
NEW YORK ATLANTA

Legend

Property line	Original lot line	(15)
Right of way line	Deed lot number (in parenthesis)	(99)
Edge of pavement or roadway	Parcel or index number (in circle)	(22)
Corporation line	Improvement	
District line	Railroad	
County line	Scaled Dimension	
Stream	Original block number	

Revisions

1	DELETED PARCELS 1, 2, 3, 4	7-1-82	3-28-08 J.A.B.
2	10-19, 26-51, 91-107, 147, 148	7-1-85	
3	298-304, 314-323, 325, 326	July, 1987	TRL
4	327, 328, 365, 368, 369, 370, 344	July, 1989	C.B.G.
5	8-26-72	M.C.	J.E.B.
6	Davis 8-8-74	T.G.	J.E.B.
7	5-21-76	D.S.	J.E.B.
8	1-29-79	N.S.	J.E.B.

KANAWHA COUNTY
Office of Assessor
CHARLESTON, WEST VIRGINIA

CITY OF DUNBAR

Map No. 8

Photo No. 23, 185-186, 24, 207-208

Scale: 1" = 100'

Date, Photography: April, May, 1964

Date, Map: 7-16-65