


NITRO 30

SEE NITRO MAP 22 - 10
BROOKHAVEN RECREATION ASSOCIATION

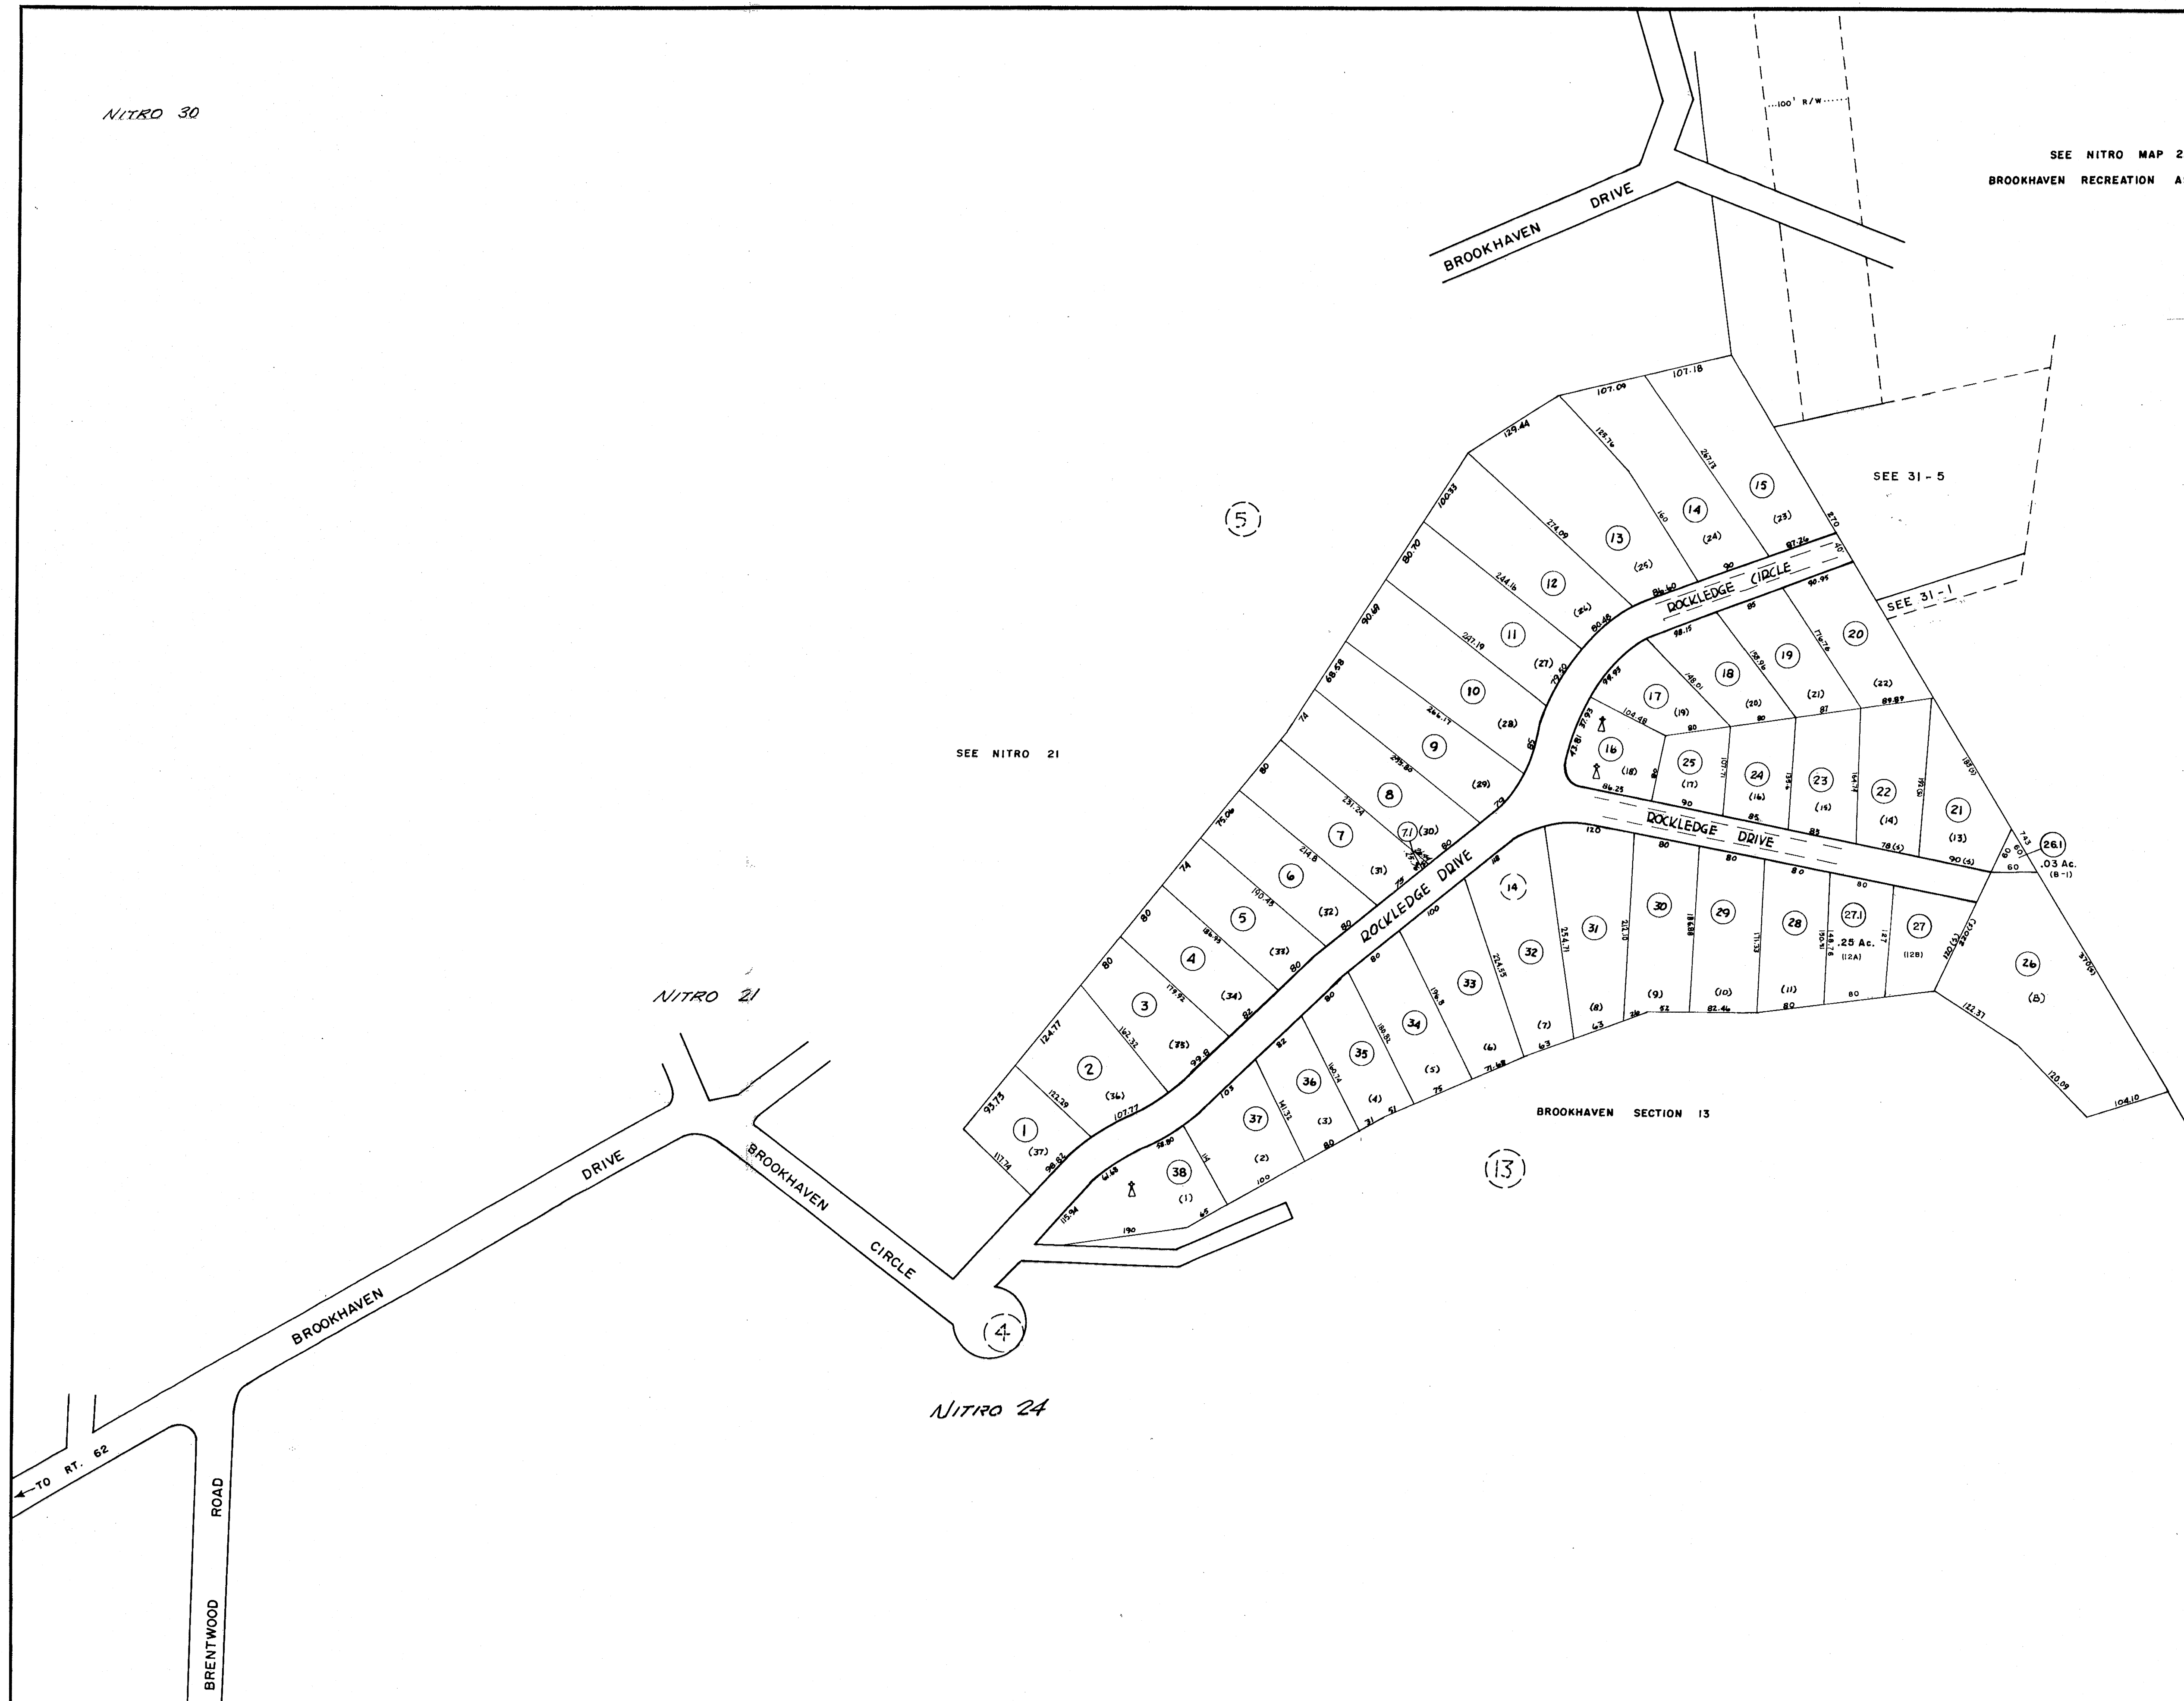

SEE NITRO 21

SEE 31-5


SEE 31-1

NITRO 21

NITRO 24

BROOKHAVEN SECTION 13

SEE MAP 22
P/O 21 - 70
107.24 Ac.

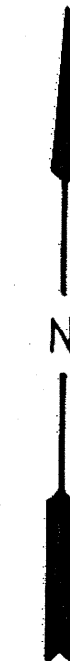

For Tax Purposes Only

Prepared by
LOCAL GOVERNMENT RELATIONS DIV.
STATE TAX COMMISSIONER
CHARLESTON, W.VA.

LEGEND

Property line	-----	Original lot line	-----
Edge of pavement or roadway	-----	Deed lot number	(15)
Corporation line	-----	Parcel or index number	⊙
District line	-----	Improvement	o
County line	-----	Railroad	-----


REVISIONS

1	NEW MAP 1/30/79	J.E.B.
2	REVISED 4/7/82	J.E.B.
3	REVISED 6/7/85	J.E.B.
4	REV. TO 7-1-87	NCS
5	11-11-96	J.E.B.
6	2-6-97	J.E.B.
7	1-1-99	J.E.B.
8	2-21-2000	J.A.B.

RESTRICTION

All tax maps created under the provisions of reappraisal legislation are the property of the State of West Virginia and the reproduction, copying, distribution or sale of such tax maps or any copies thereof without the written permission of the State Tax Commissioner is prohibited by law.

KEY MAP

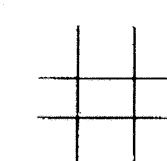

KANAWHA COUNTY

Office of Assessor
CHARLESTON, WEST VIRGINIA

BROOKHAVEN SECTION 14

NITRO

MAP NO. 21 A

Date, Aerial Photography:
Photo No:

Date, Map:
Scale: 1" = 100'