


NITRO MAP 30

NITRO MAP 31

SEC II

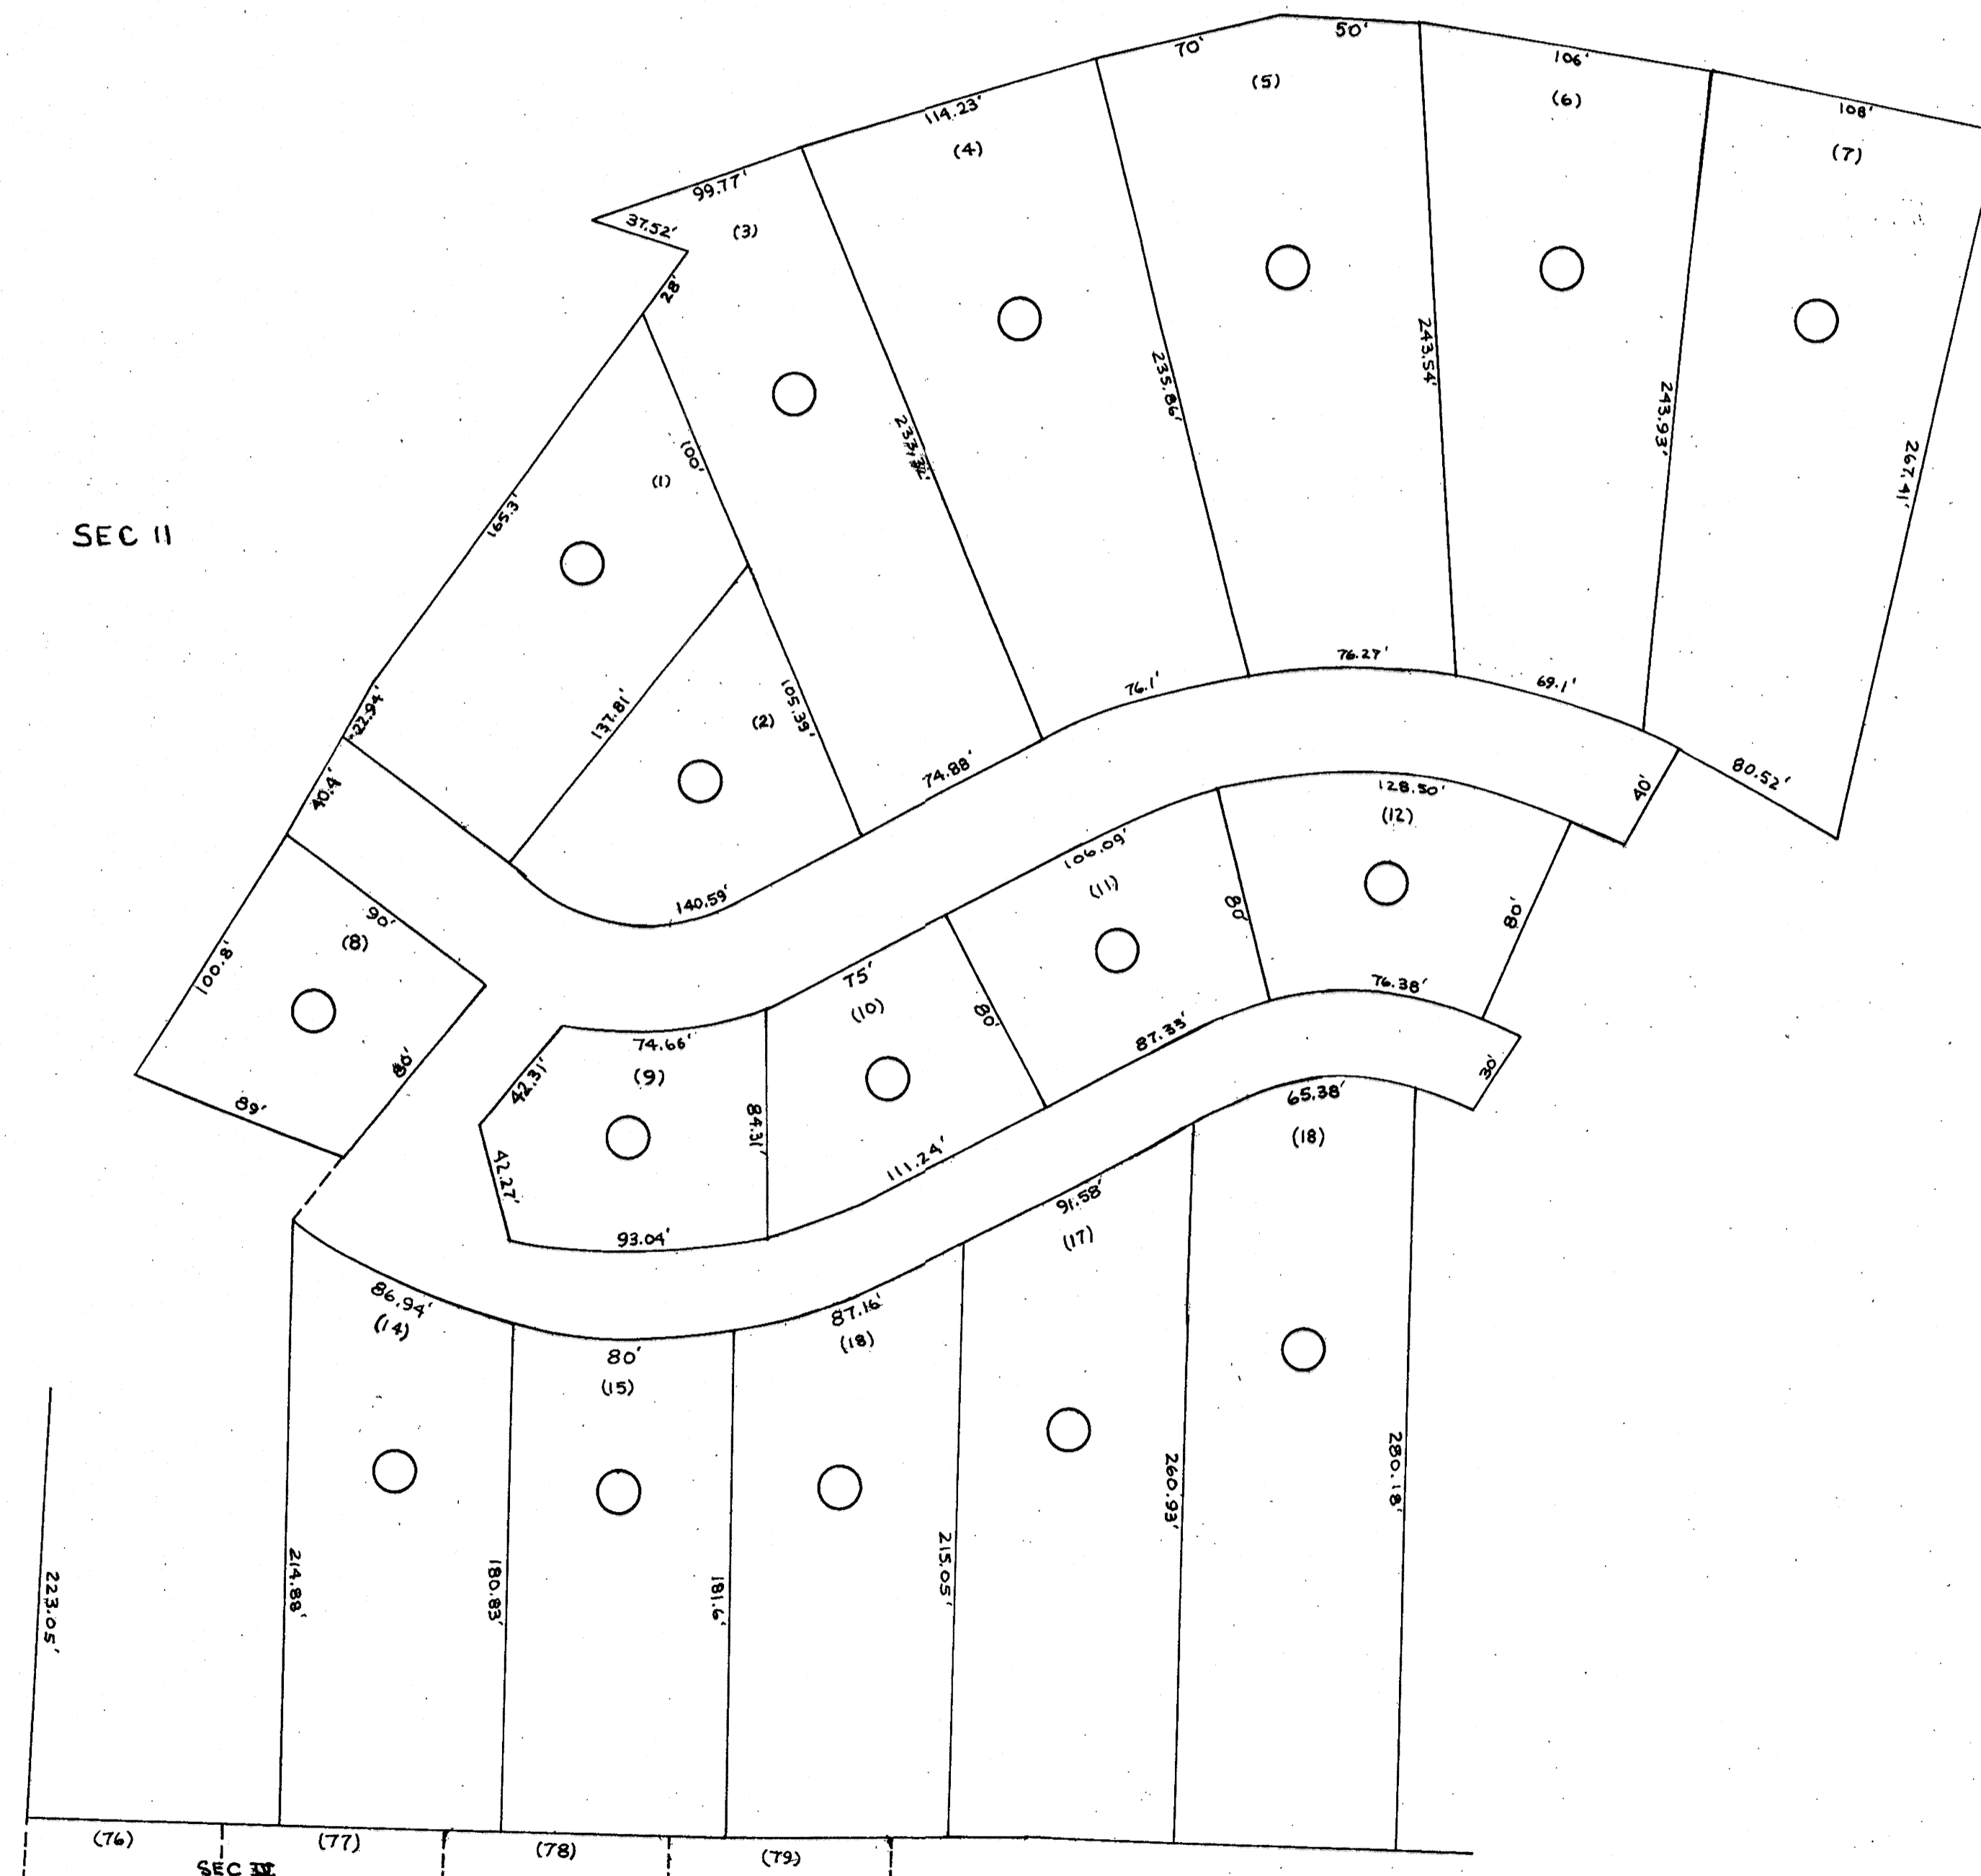

BROOKFOREST SUB-DIV.
P/O BROOKHAVEN

For Tax Purposes Only

Prepared by
STATE TAX DEPARTMENT
STATE TAX COMMISSIONER
CHARLESTON, WV.

LEGEND

Property line	— — — — —	Original lot line	— — — — —
Edge of pavement or roadway	—— ———	Deed lot number	(15)
Corporation line	- - - - -	Parcel or index number	(16)
District line	- - - - -	Improvement	o
County line	- - - - -	Railroad	— + —
State line	- - - - -	Scaled dimension	(S)
Land hook	— + —	Dead dimension	(D)
Water	~ ~ ~ ~ ~	Calculated area	(C)

REVISIONS

RESTRICTION

All tax maps created under the provisions of reappraisal legislation are the property of the State of West Virginia and the reproduction, copying, distribution or sale of such tax maps or any copies thereof without the written permission of the State Tax Commissioner is prohibited by law.

KEY MAP

KANAWHA COUNTY
Office of Assessor
CHARLESTON, WEST VIRGINIA

NITRO
Map No. 21B

Date, Aerial Photography:
Photo No:

Date, Map: 7/31/86
Scale: 1" = 50'