
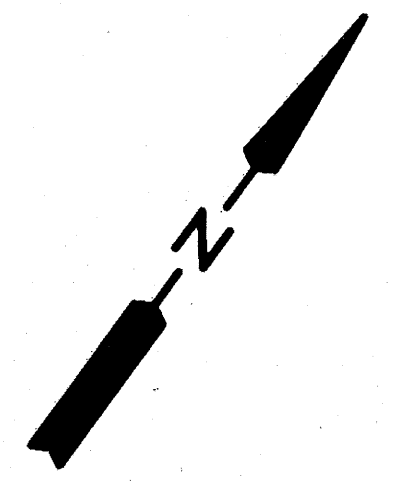


30

16

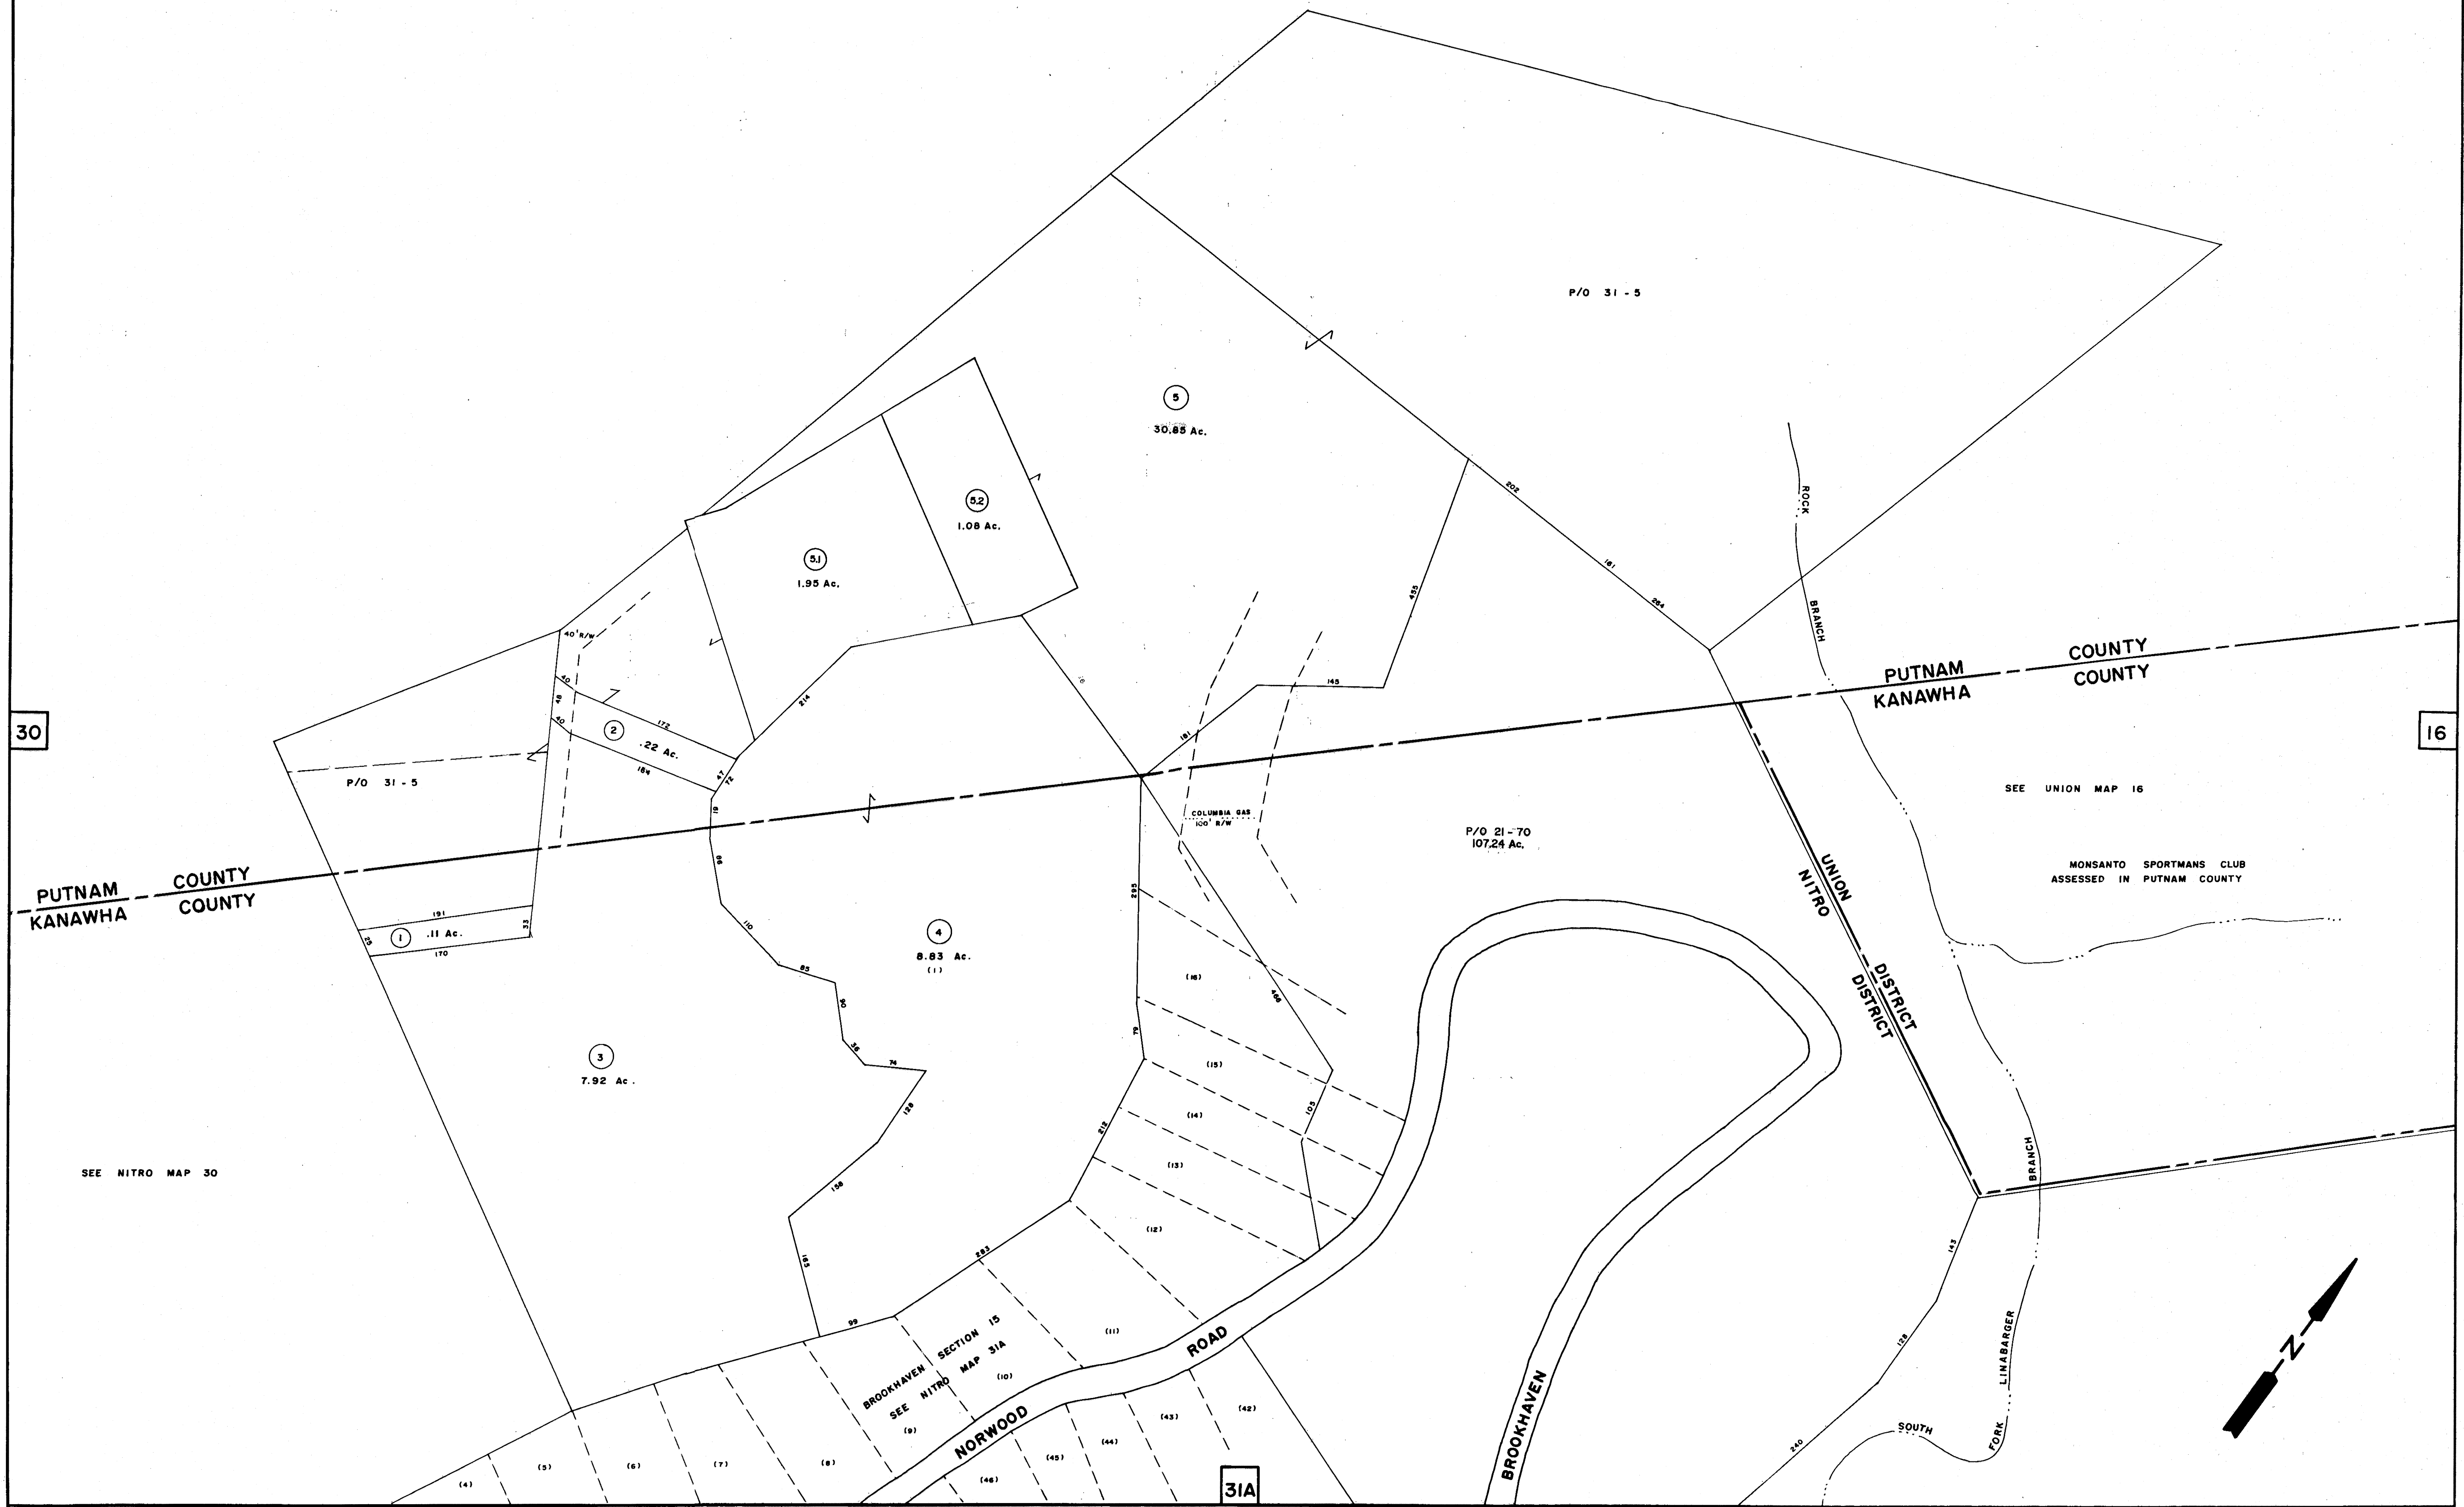

For Tax Purposes Only

| LEGEND | |
|-----------------------------|------|
| Property line | — |
| Edge of pavement or roadway | — |
| Corporation line | — |
| District line | — |
| County line | — |
| State line | — |
| Land hook | — |
| Water | — |
| Original lot line | — |
| Deed lot number | (15) |
| Parcel or index number | (16) |
| Improvement | (17) |
| Railroad | (18) |
| Scaled dimension | (S) |
| Deed dimension | (D) |
| Calculated area | (C) |

| REVISIONS | |
|-----------------|--------|
| NEW MAP 2-26-97 | J.E.B. |
| 1-1-99 | J.E.B. |
| | |
| | |
| | |
| | |
| | |
| | |
| | |
| | |

| RESTRICTION | |
|-------------|--|
| | |
| | |
| | |
| | |
| | |
| | |
| | |
| | |
| | |
| | |

| KEY MAP | |
|---------|--|
| | |
| | |
| | |
| | |
| | |
| | |
| | |
| | |
| | |
| | |

KANAWHA COUNTY
 Office Of Assessor
 CHARLESTON, WEST VIRGINIA

NITRO MAP 31

Date, Aerial Photography: _____
 Photo No: _____
 Date, Map: 2-15-97
 Scale: 1" = 100'

D:\KANSAS\BLANK\081531