





SEE UNION MAP 21

SEE UNION MAP 21

SEE UNION MAP 21

LAKEVIEW ESTATES SUBDIVISION

INSET NO. 1
SCALE 1" = 200'

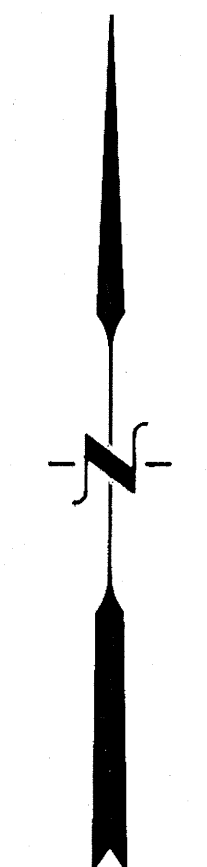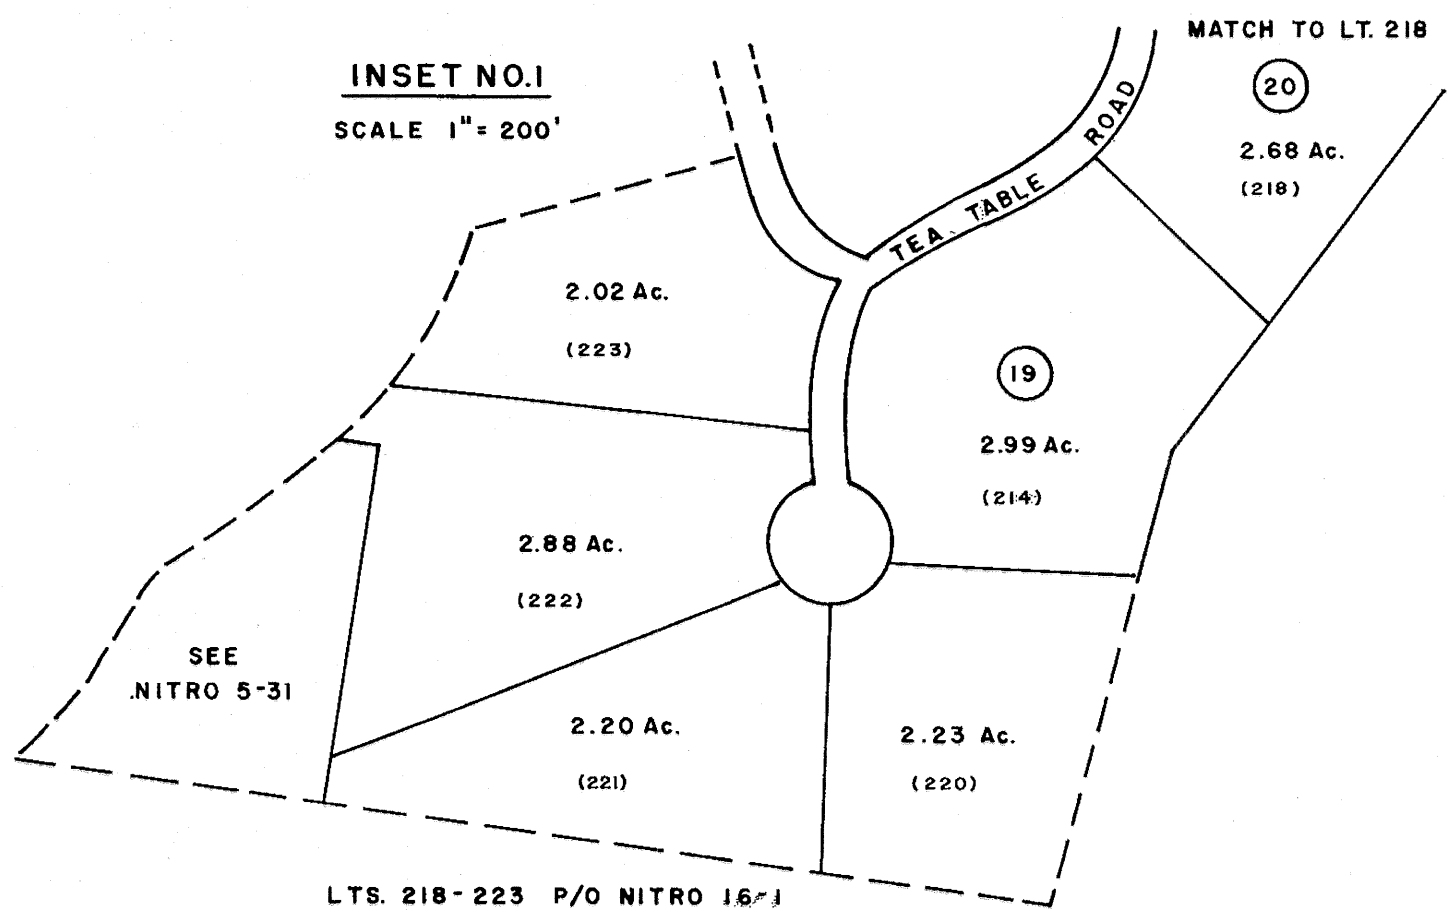

J. E. B. DRAFTING
CHARLESTON, W. V.

LEGEND	
Property line	Original lot line
Edge of pavement or roadway	Deed lot number (15)
Corporation line	Parcel or index number (16)
District line	Improvement
County line	Railroad
State line	Scaled dimension (S)
Land hook	Deed dimension (D)
Water	Calculated area (C)

REVISIONS
NEW MAP 12-25-97 J.E.B.
2-21-2000 J.A.B.

RESTRICTION

KEY MAP

KANAWHA COUNTY
Office Of Assessor
CHARLESTON, WEST VIRGINIA

CHERRY RIDGE SUBDIVISION
SECTION ONE
NITRO MAP NO. 32
Date, Aerial Photography: Photo No:
Date, Map: 7-15-97
Scale: 1" = 100'