


SEE  
MAP 28 - 32 - 1  
P/O 540 AC.

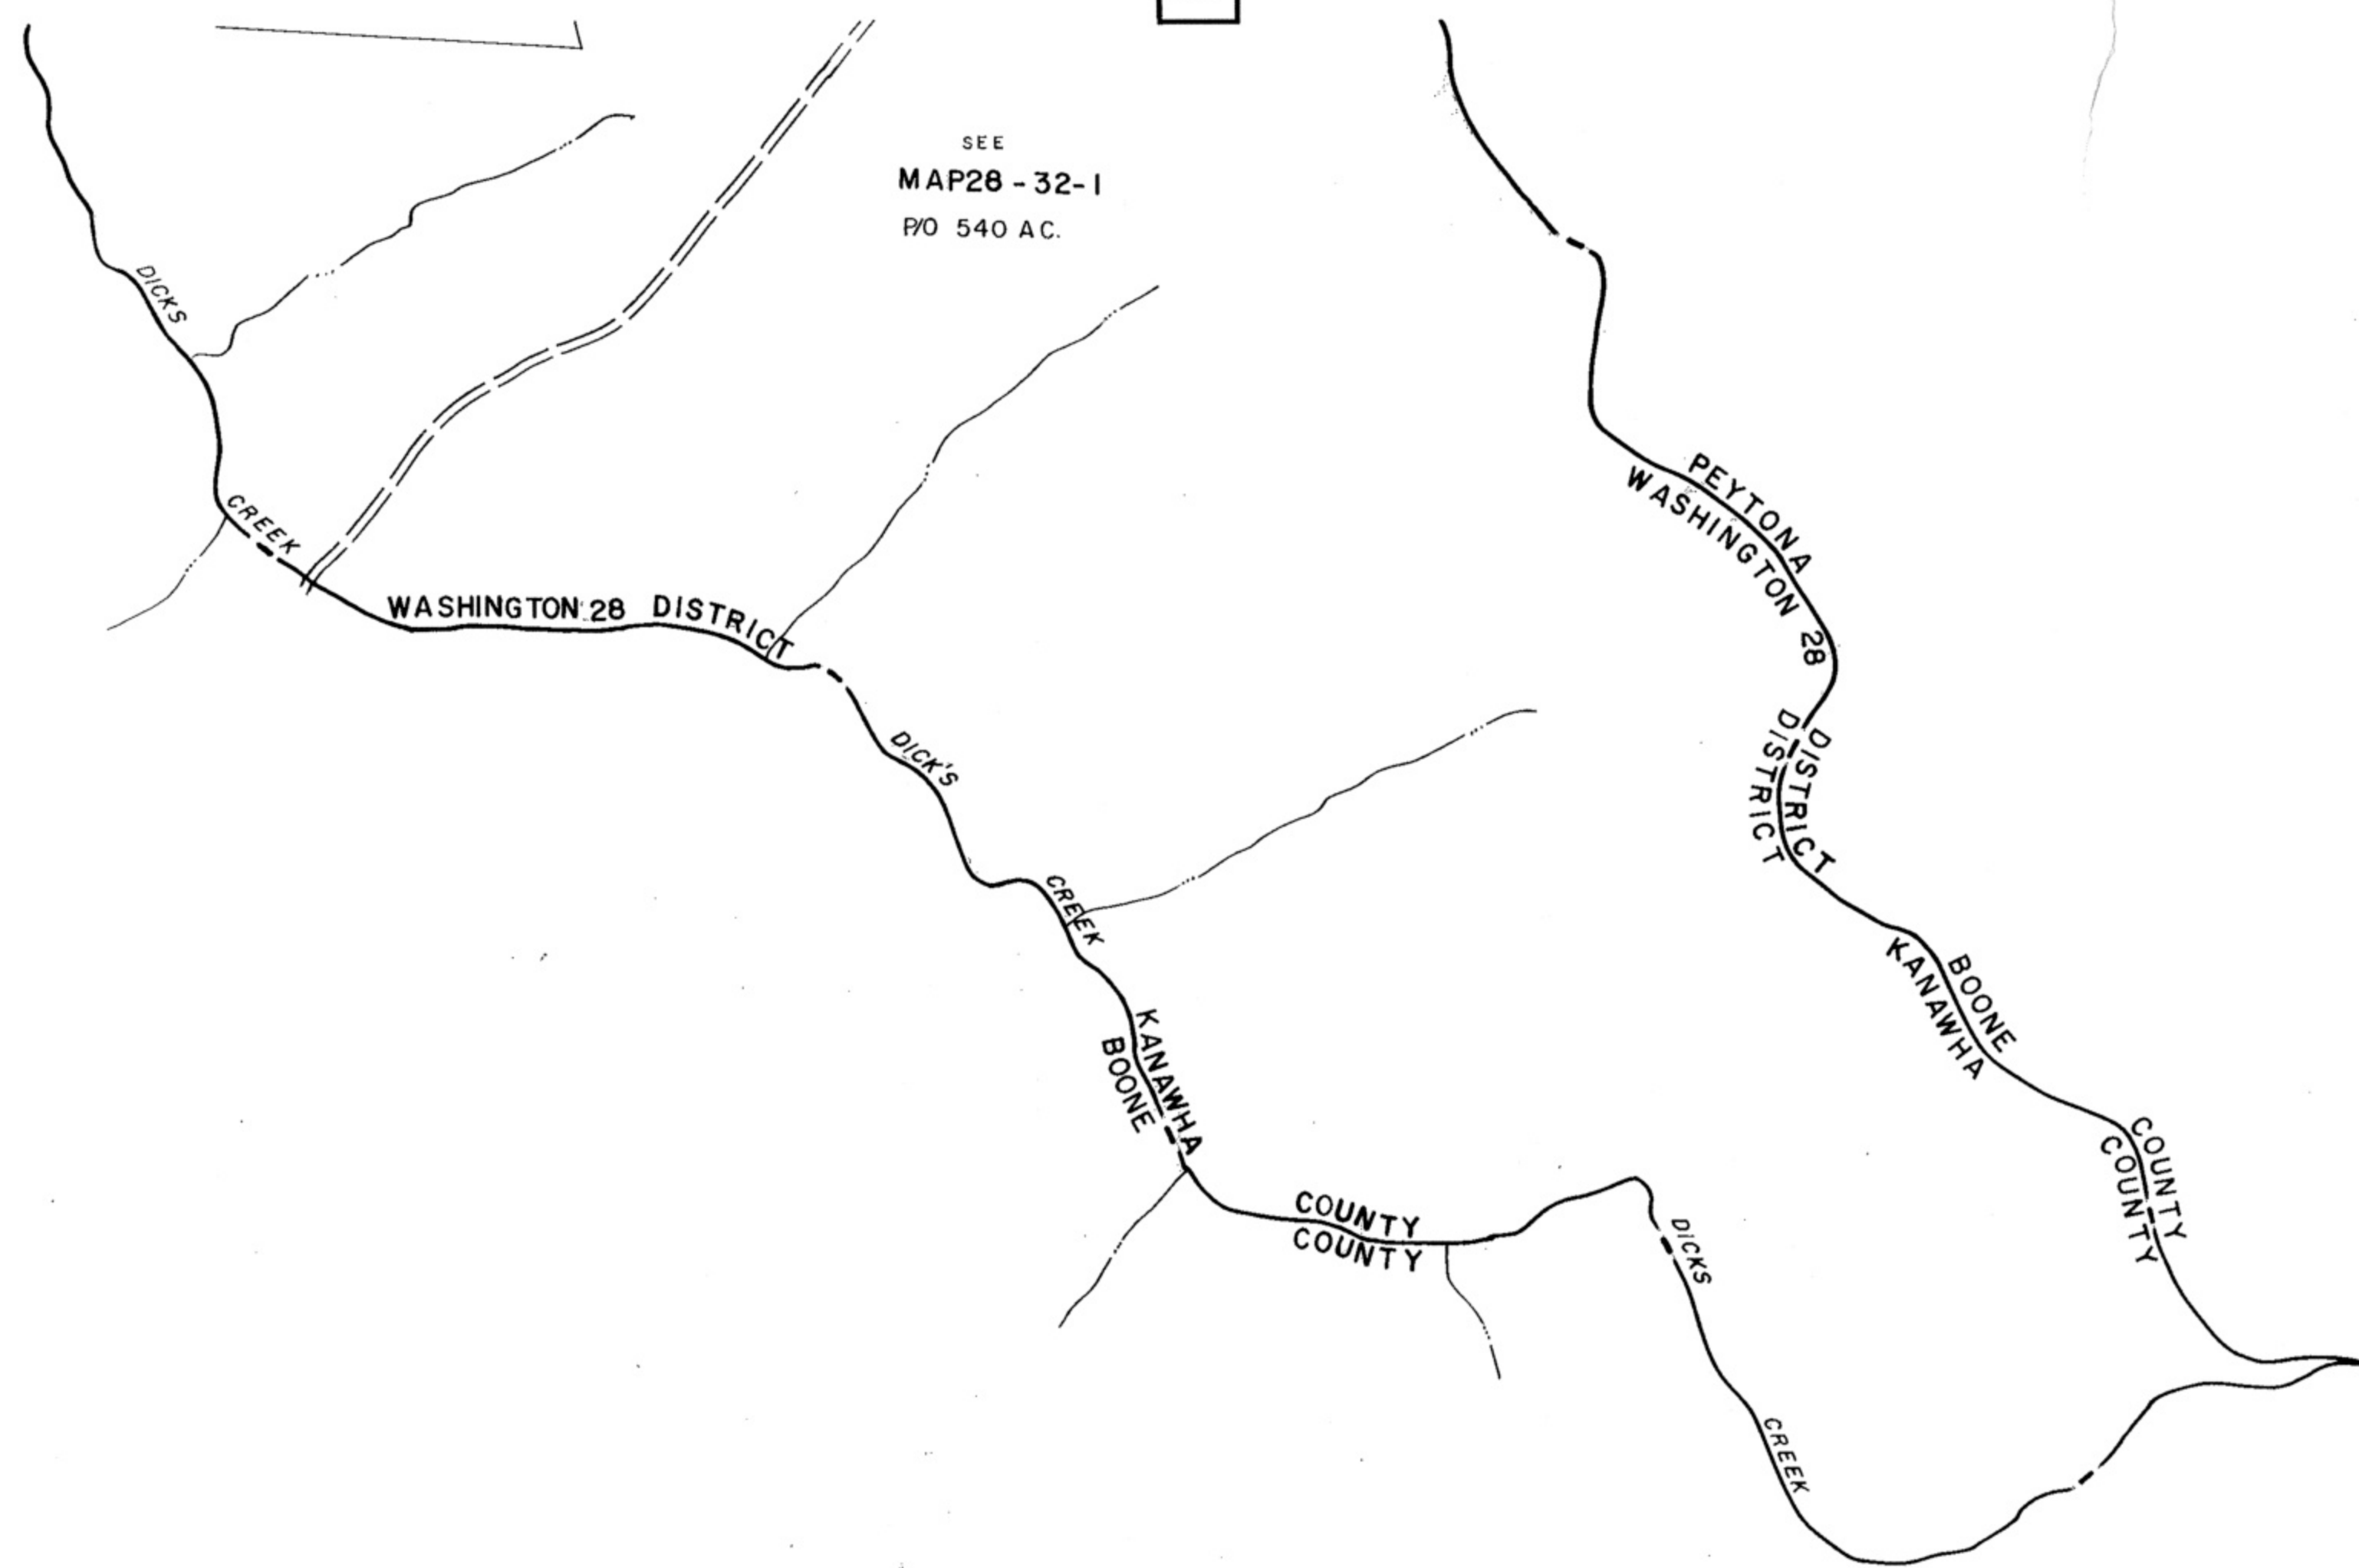

DRAFTED BY: *gdm*  
 CHECKED BY: *ES*

FOR TAX PURPOSES ONLY

**AERO SERVICE CORPORATION**  
 A DIVISION OF LITTON INDUSTRIES  
 210 E. COURTLAND ST., PHILADELPHIA, PA. 19120

**AMERICAN AIR SURVEYS, INC.**  
 907 PENN AVENUE, PITTSBURGH 22, PA.  
 NEW YORK ATLANTA

**Legend**

Property line	—	Original lot line	—
Right of way line	—	Dead lot number (in parenthesis)	(15)
Edge of pavement or roadway	—	Parcel or index number (in circle)	(99)
Corporation line	—	Improvement	—
District line	—	Railroad	—
County line	—	Scaled Dimension	—
Stream	—	Original block number	(22)

**Revisions**

1	Revised to 7-1-62-DK	9		17
2	Revised to 7-1-65-DK	10		18
3	11-1-97 J.E.B.	11		19
4		12		20
5		13		21
6		14		22
7		15		23
8		16		24

**KANAWHA COUNTY**  
 Office of Assessor  
 CHARLESTON, WEST VIRGINIA

WASHINGTON DISTRICT - 28  
 Map No. 34  
 Photo No.: 84 Scale: 1" = 400'  
 Date, Photography: April, May, 1964 Date, Map: 12-31-65