


2

5

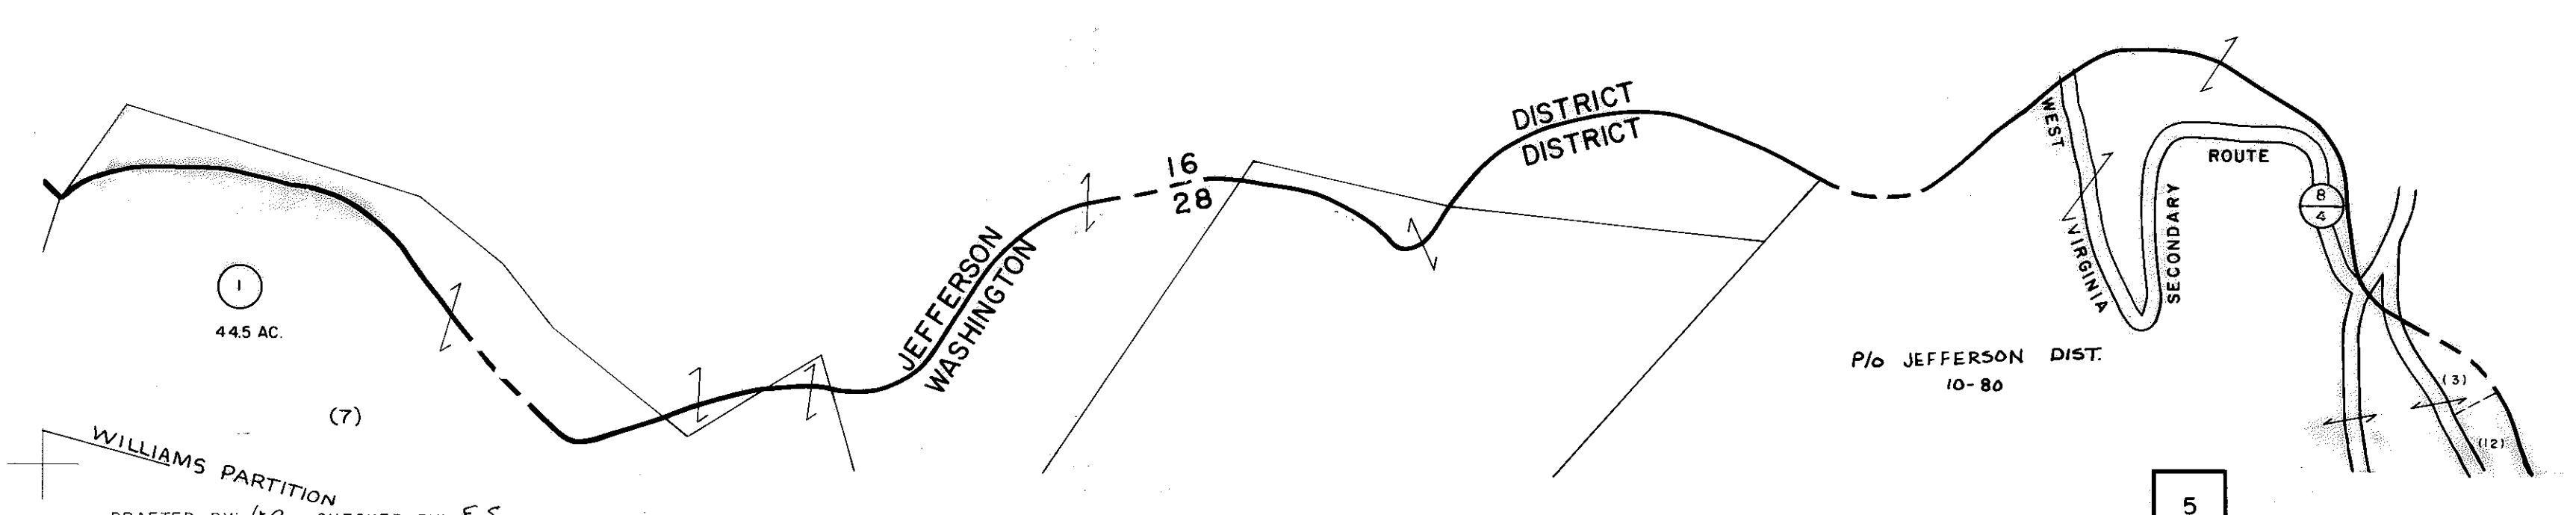

DRAFTED BY: *U.B.* CHECKED BY: *E.S.*

FOR TAX PURPOSES ONLY

PREPARED BY

**AERO SERVICE CORPORATION**  
 A DIVISION OF LITTON INDUSTRIES  
 210 E. COURTLAND ST. PHILADELPHIA, PA. 19120



**AMERICAN AIR SURVEYS, INC.**  
 907 PENN AVENUE, PITTSBURGH 22, PA.  
 NEW YORK ATLANTA

**Legend**

Property line	Original lot line	115)
Right of way line	Deed lot number (in parenthesis)	⊙
Edge of pavement or roadway	Parcel or index number (in circle)	⊙
Corporation line	Improvement	5
District line	Railroad	⊙
County line	Scaled Dimension	⊙
Stream	Original block number	⊙

**Revisions**

No.	Date	Description	By
1	1/17/59	SLR	9
2	Revised to 7-1-62		10
3	Revised to 7-1-65		11
4	11-1-97	J.E.B.	12
5			13
6			14
7			15
8			16

**KANAWHA COUNTY**  
 Office of Assessor  
 CHARLESTON, WEST VIRGINIA

WASHINGTON DISTRICT - 28

Map No. 3

Photo No.: 158 - 164 Scale: 1" = 400'  
 Date, Photography: April, May 1964 Date, Map: 12-31-65