


28 - 5

28 - 5

28 - 5

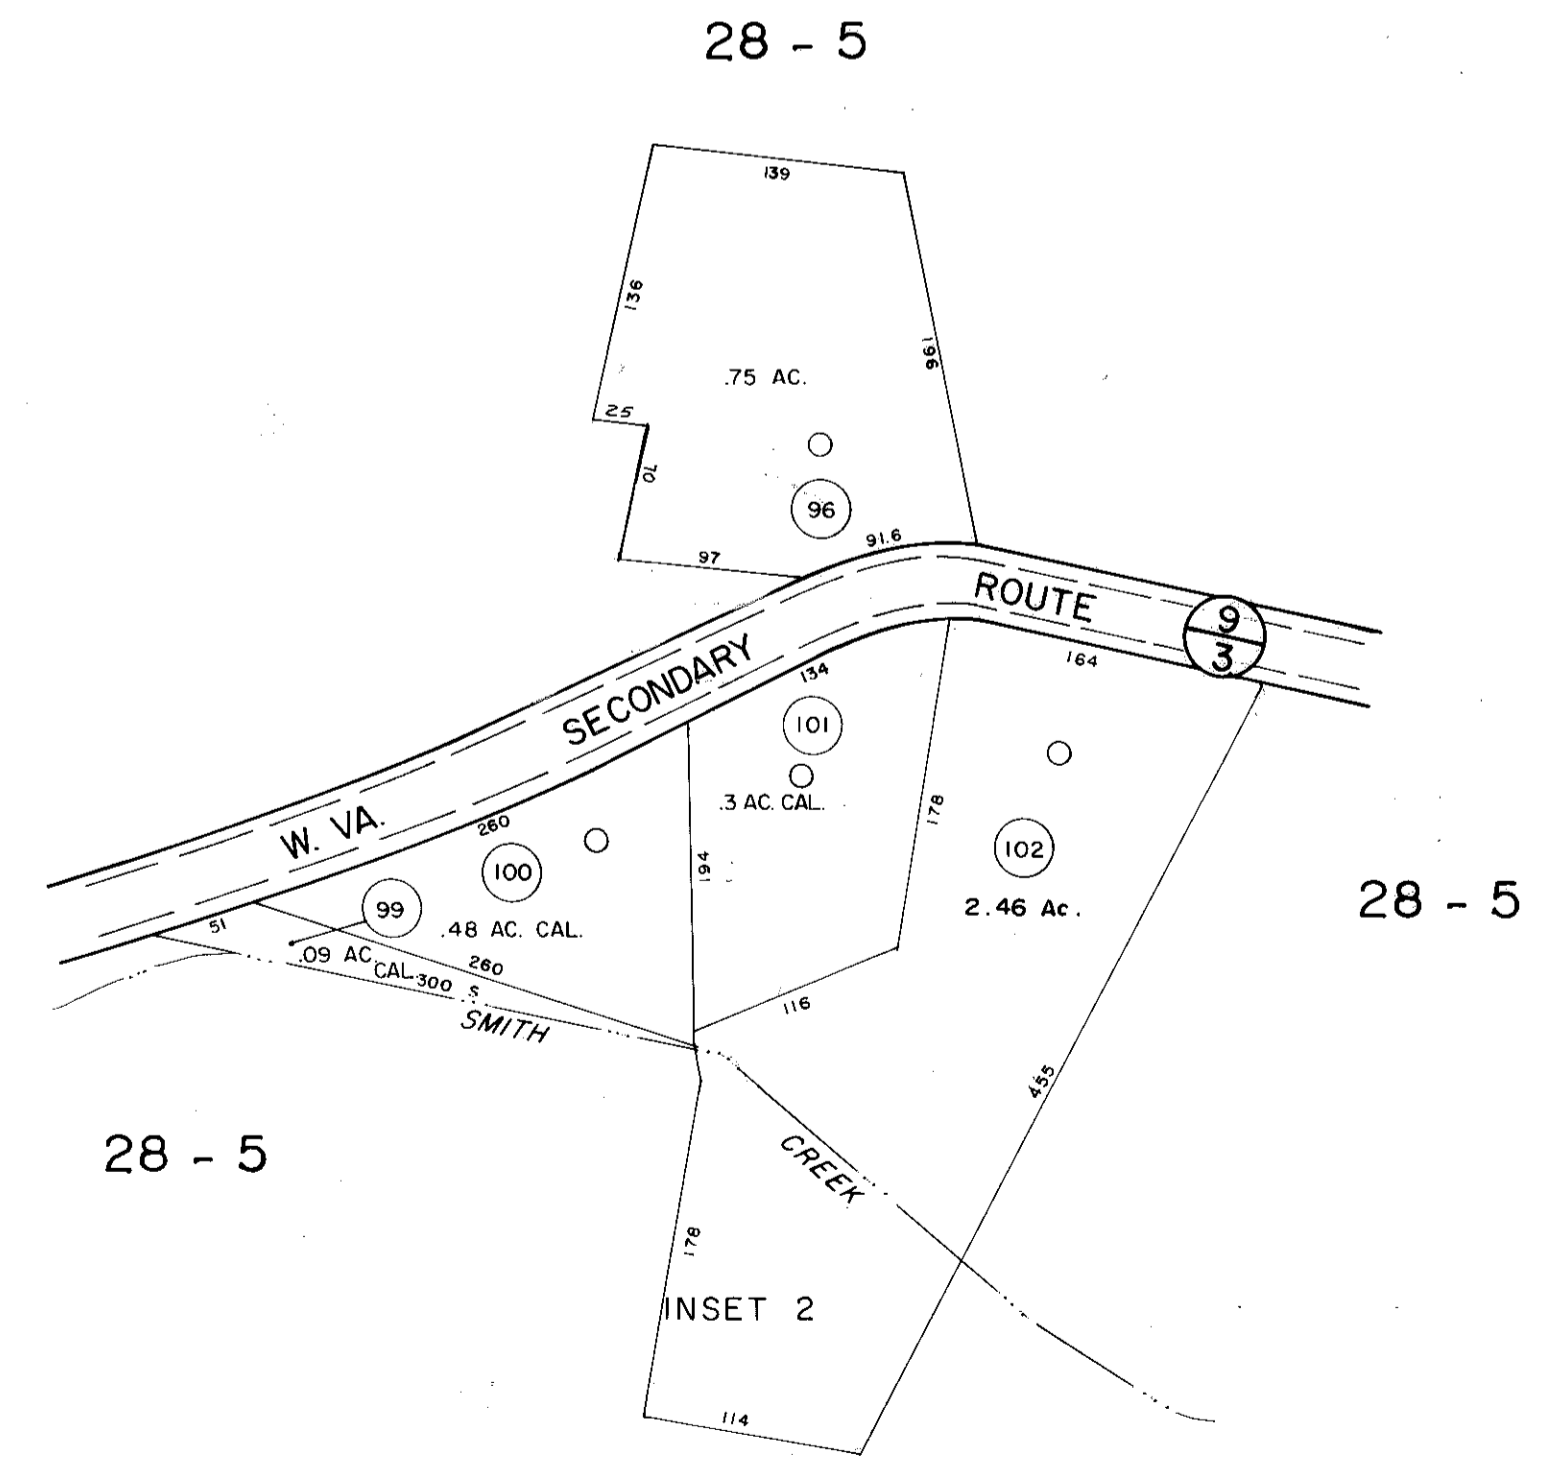

INSET 1

DRAFTED BY: *EMM*
 CHECKED BY: *ES*

FOR TAX PURPOSES ONLY

PREPARED BY
AERO SERVICE CORPORATION
 A DIVISION OF LITTON INDUSTRIES
 210 E. COURTLAND ST. PHILADELPHIA, PA. 19120

AMERICAN AIR SURVEYS, INC.
 907 PENN AVENUE, PITTSBURGH 22, PA.
 NEW YORK ATLANTA

Legend

Property line	—	Original lot line	—
Right of way line	—	Deed lot number (in parenthesis)	(15)
Edge of pavement or roadway	—	Parcel or index number (in circle)	⊙
Corporation line	—	Improvement	—
District line	—	Railroad	—
County line	—	Scaled Dimension	—
Stream	—	Original block number	⊕

Revisions

1	Revised to 7-1-62	9	17
2	Revised to 7-1-65	10	18
3	August 1998	11	19
4	O.G.I.S. 9-1-96	12	20
5	11-1-97	13	21
6		14	22
7		15	23
8		16	24

KANAWHA COUNTY
 Office of Assessor
 CHARLESTON, WEST VIRGINIA

WASHINGTON DISTRICT - 28
 Map No. 5 A
 Photo No.: 158,160 Scale: 1"=100'
 Date, Photography: April, May 1964 Date, Map: 12-31-65