



11 12
14 15

12 13
15

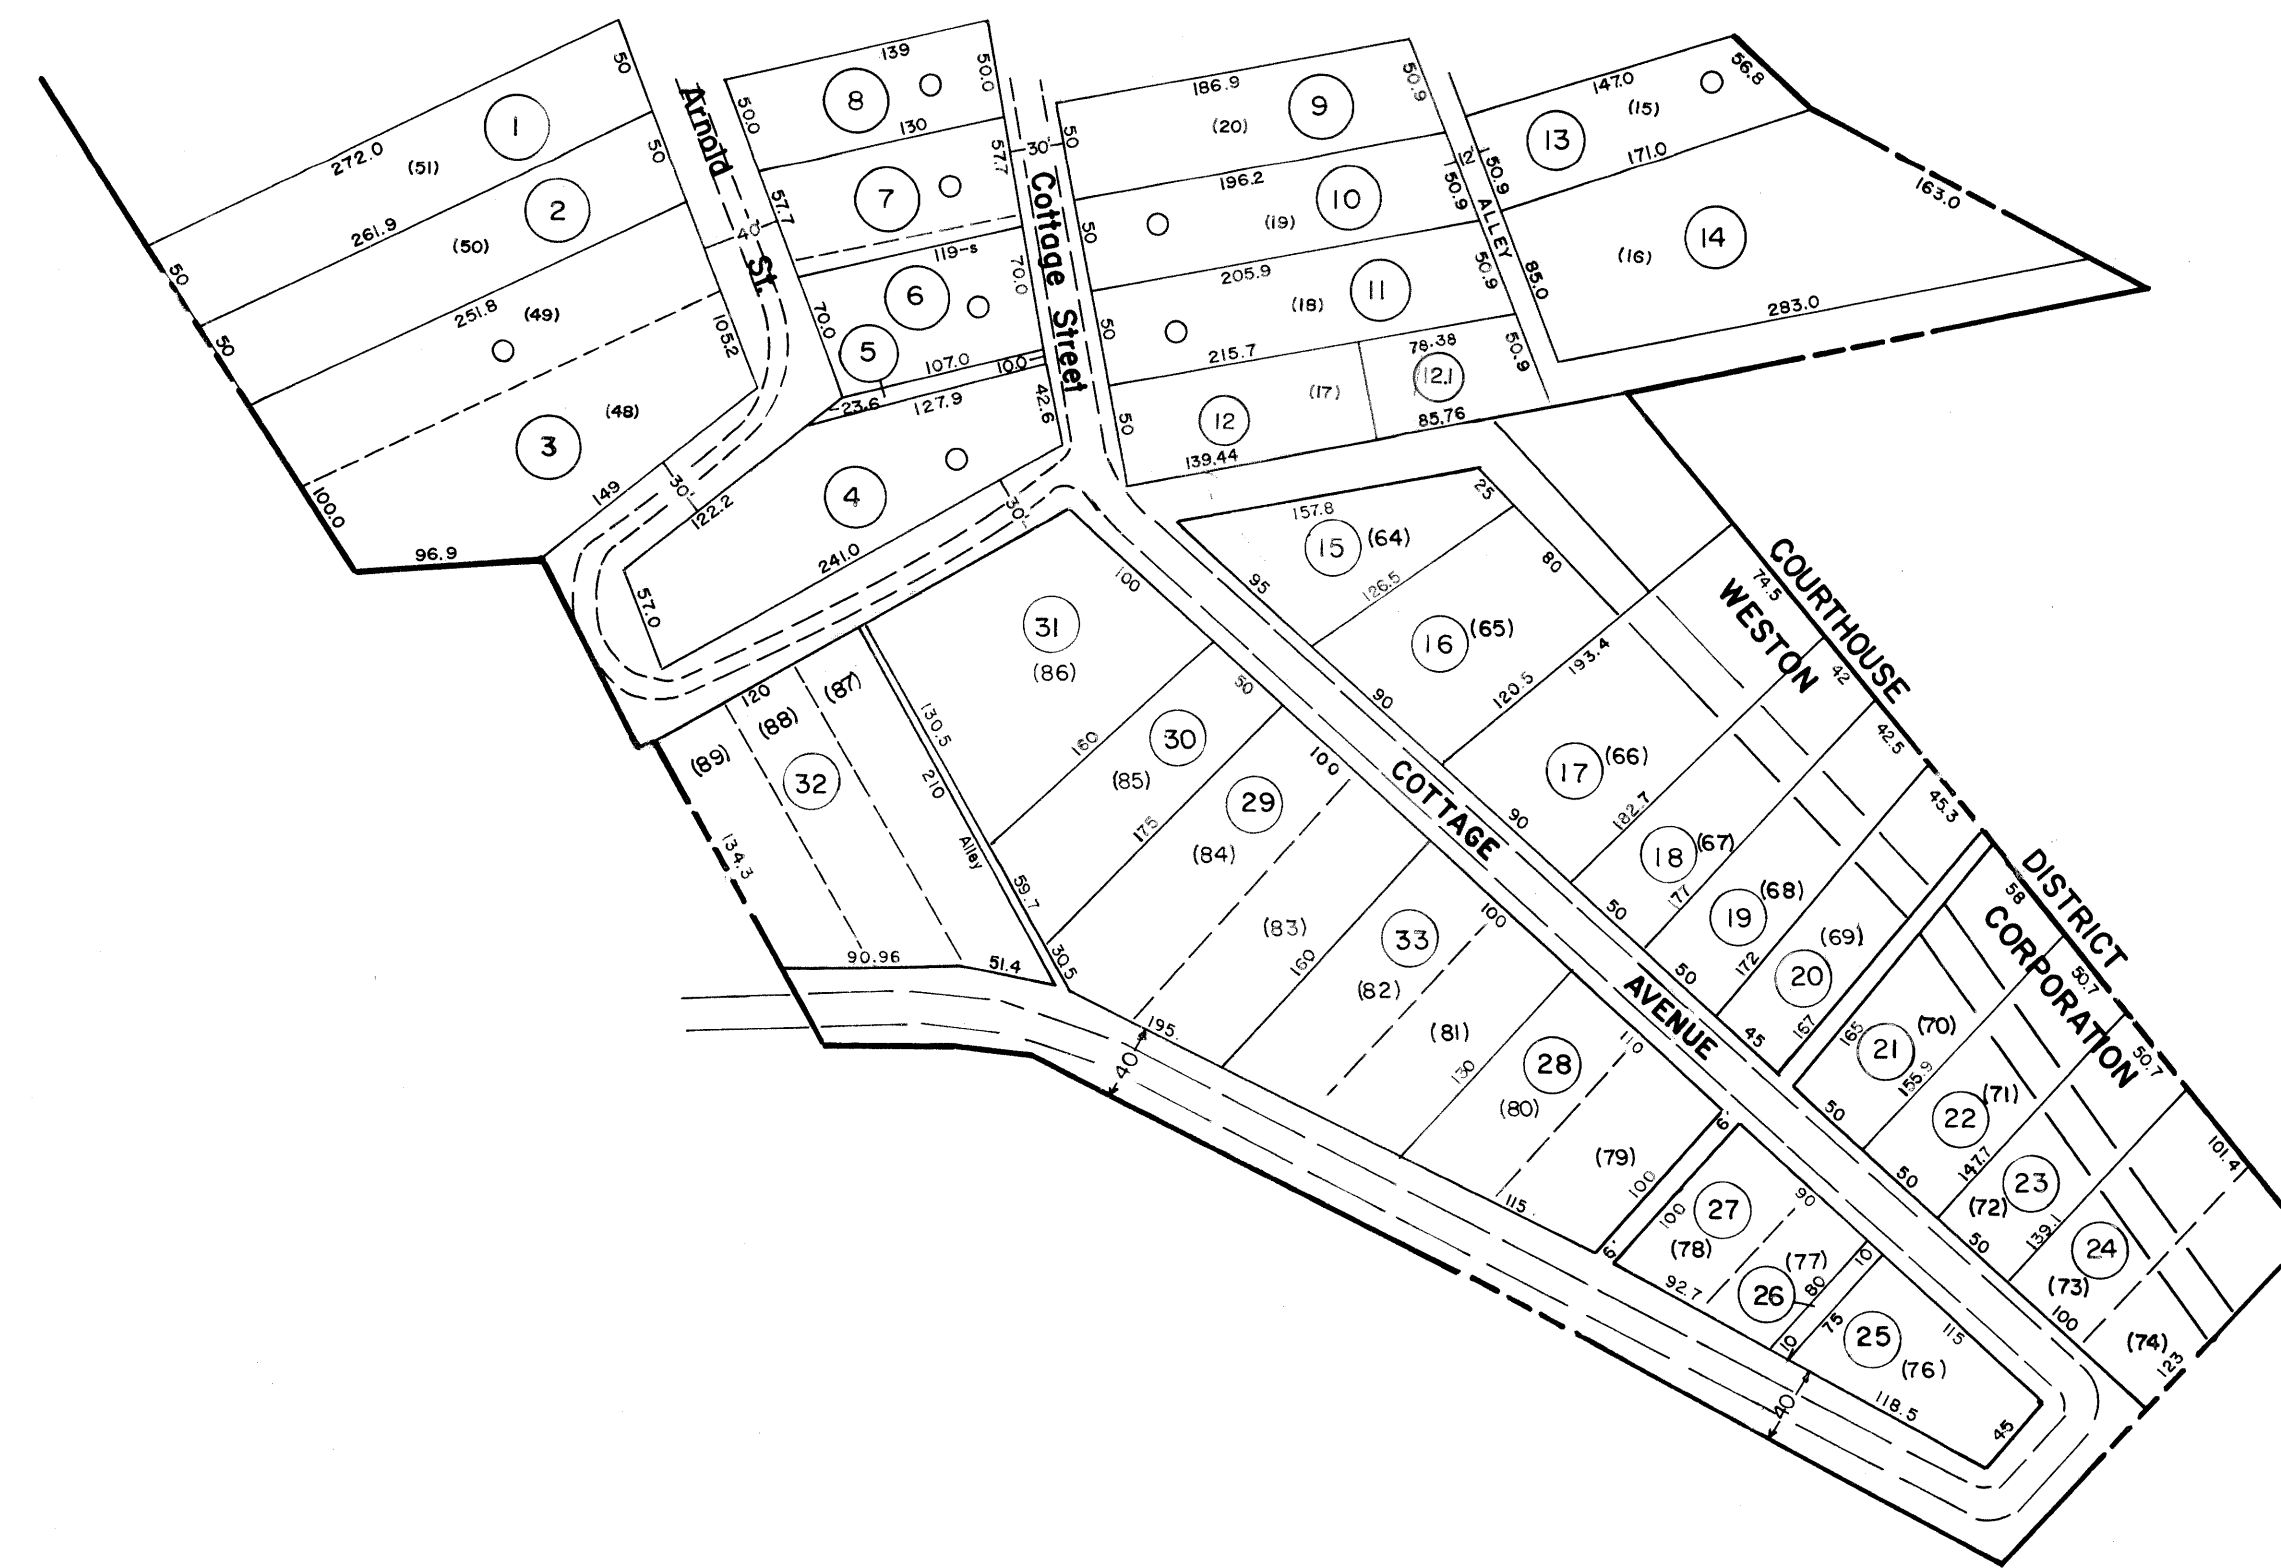

14 15

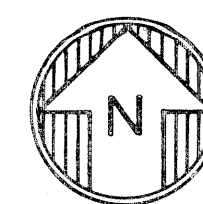

For Tax Purposes Only


Prepared by
VOGT, IVERS AND ASSOCIATES
 ENGINEERS-ARCHITECTS
 CHARLESTON, W.VA.
 CINCINNATI, OHIO

Property line ————
 Edge of pavement or roadway - - - -
 Corporation line - - - - -
 District line - - - - -
 County line - - - - -

Original lot line - - - - -
 Deed lot number (15)
 Parcel or index number (99)
 Improvement o
 Railroad ————

Revisions		
1	<i>Revised to 7-1-81 CRF</i>	9
2	S-1-05 J.E.B	10
3		11
4		12
5		13
6		14
7		15
8		16
		17
		18
		19
		20
		21
		22
		23
		24

KEY MAP

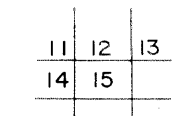

LEWIS COUNTY

STATE OF WEST VIRGINIA

Office of Assessor

WESTON

SHEET NO: 15

Date, Aerial Photography: 4-25-62
 Photo No: LE-2-96

Date, Map: 8-6-64
 Scale: 1" = 100'