


JEFFERSON DISTRICT

BOONE COUNTY

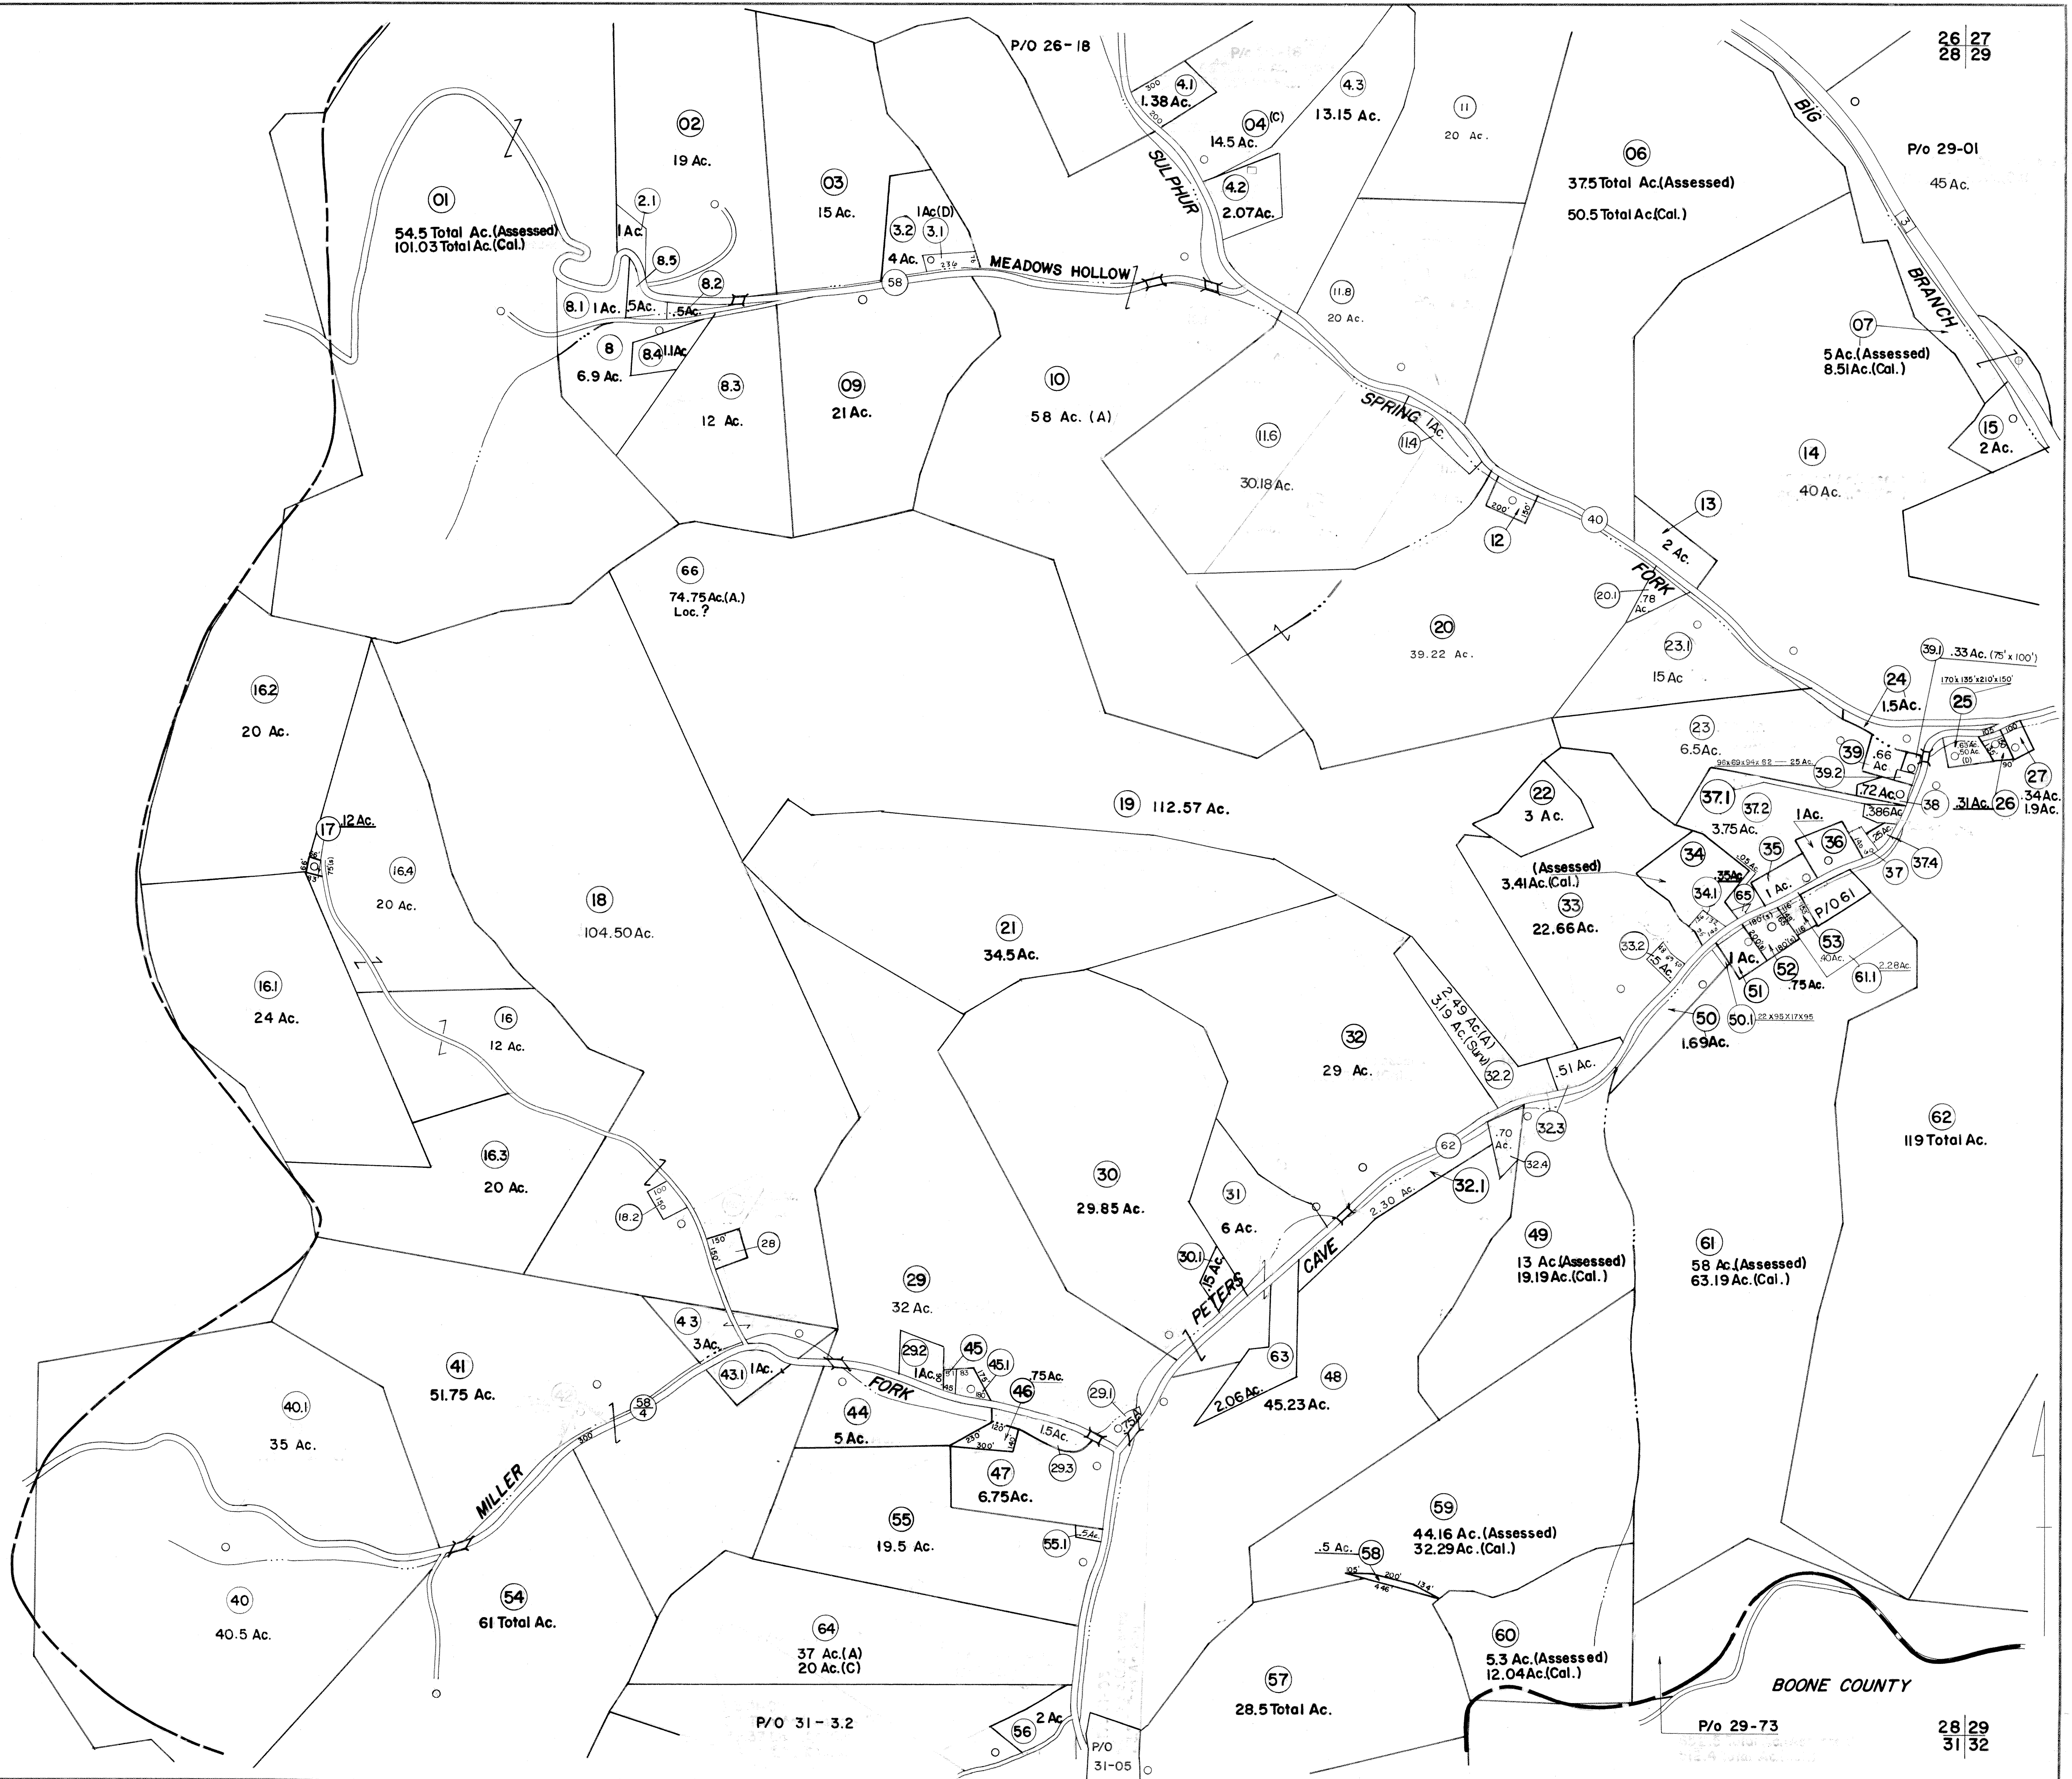

FOR TAX PURPOSES ONLY

Prepared by
L. ROBERT KIMBALL
 Consulting Engineer
 Ebensburg, Pennsylvania

Legend	
Property line	Original lot line
Edge of pavement or roadway	Dead lot number in parenthesis (15)
Corporation line	Parcel or index number in circle (29)
District line	Improvement
County line	Railroad

Revisions	
1	REVISED 4/21/65
2	REVISED 9/16/65
3	3-27-72 JHP
4	NICKELY 8/27/74 MRP
5	W-S-75
6	Revised to 7-81
7	Revised to 7-1-83
8	Revised to 7-1-85
9	To 7/1/87 C.P.
10	Revised to 7-1-87
11	O.G.I.S. 10-1-96 J.E.B
12	11/16/03 HD
13	
14	
15	
16	
17	
18	
19	
20	
21	
22	
23	
24	

STATE OF WEST VIRGINIA
 COUNTY OF LINCOLN
 Office of Assessor

DUVAL DISTRICT
 SHEET 28

Date, Aerial Photography: MAY, 1964
 Photo No: 76
 Date, Map: DEC., 1964
 Scale: 1"=400'