
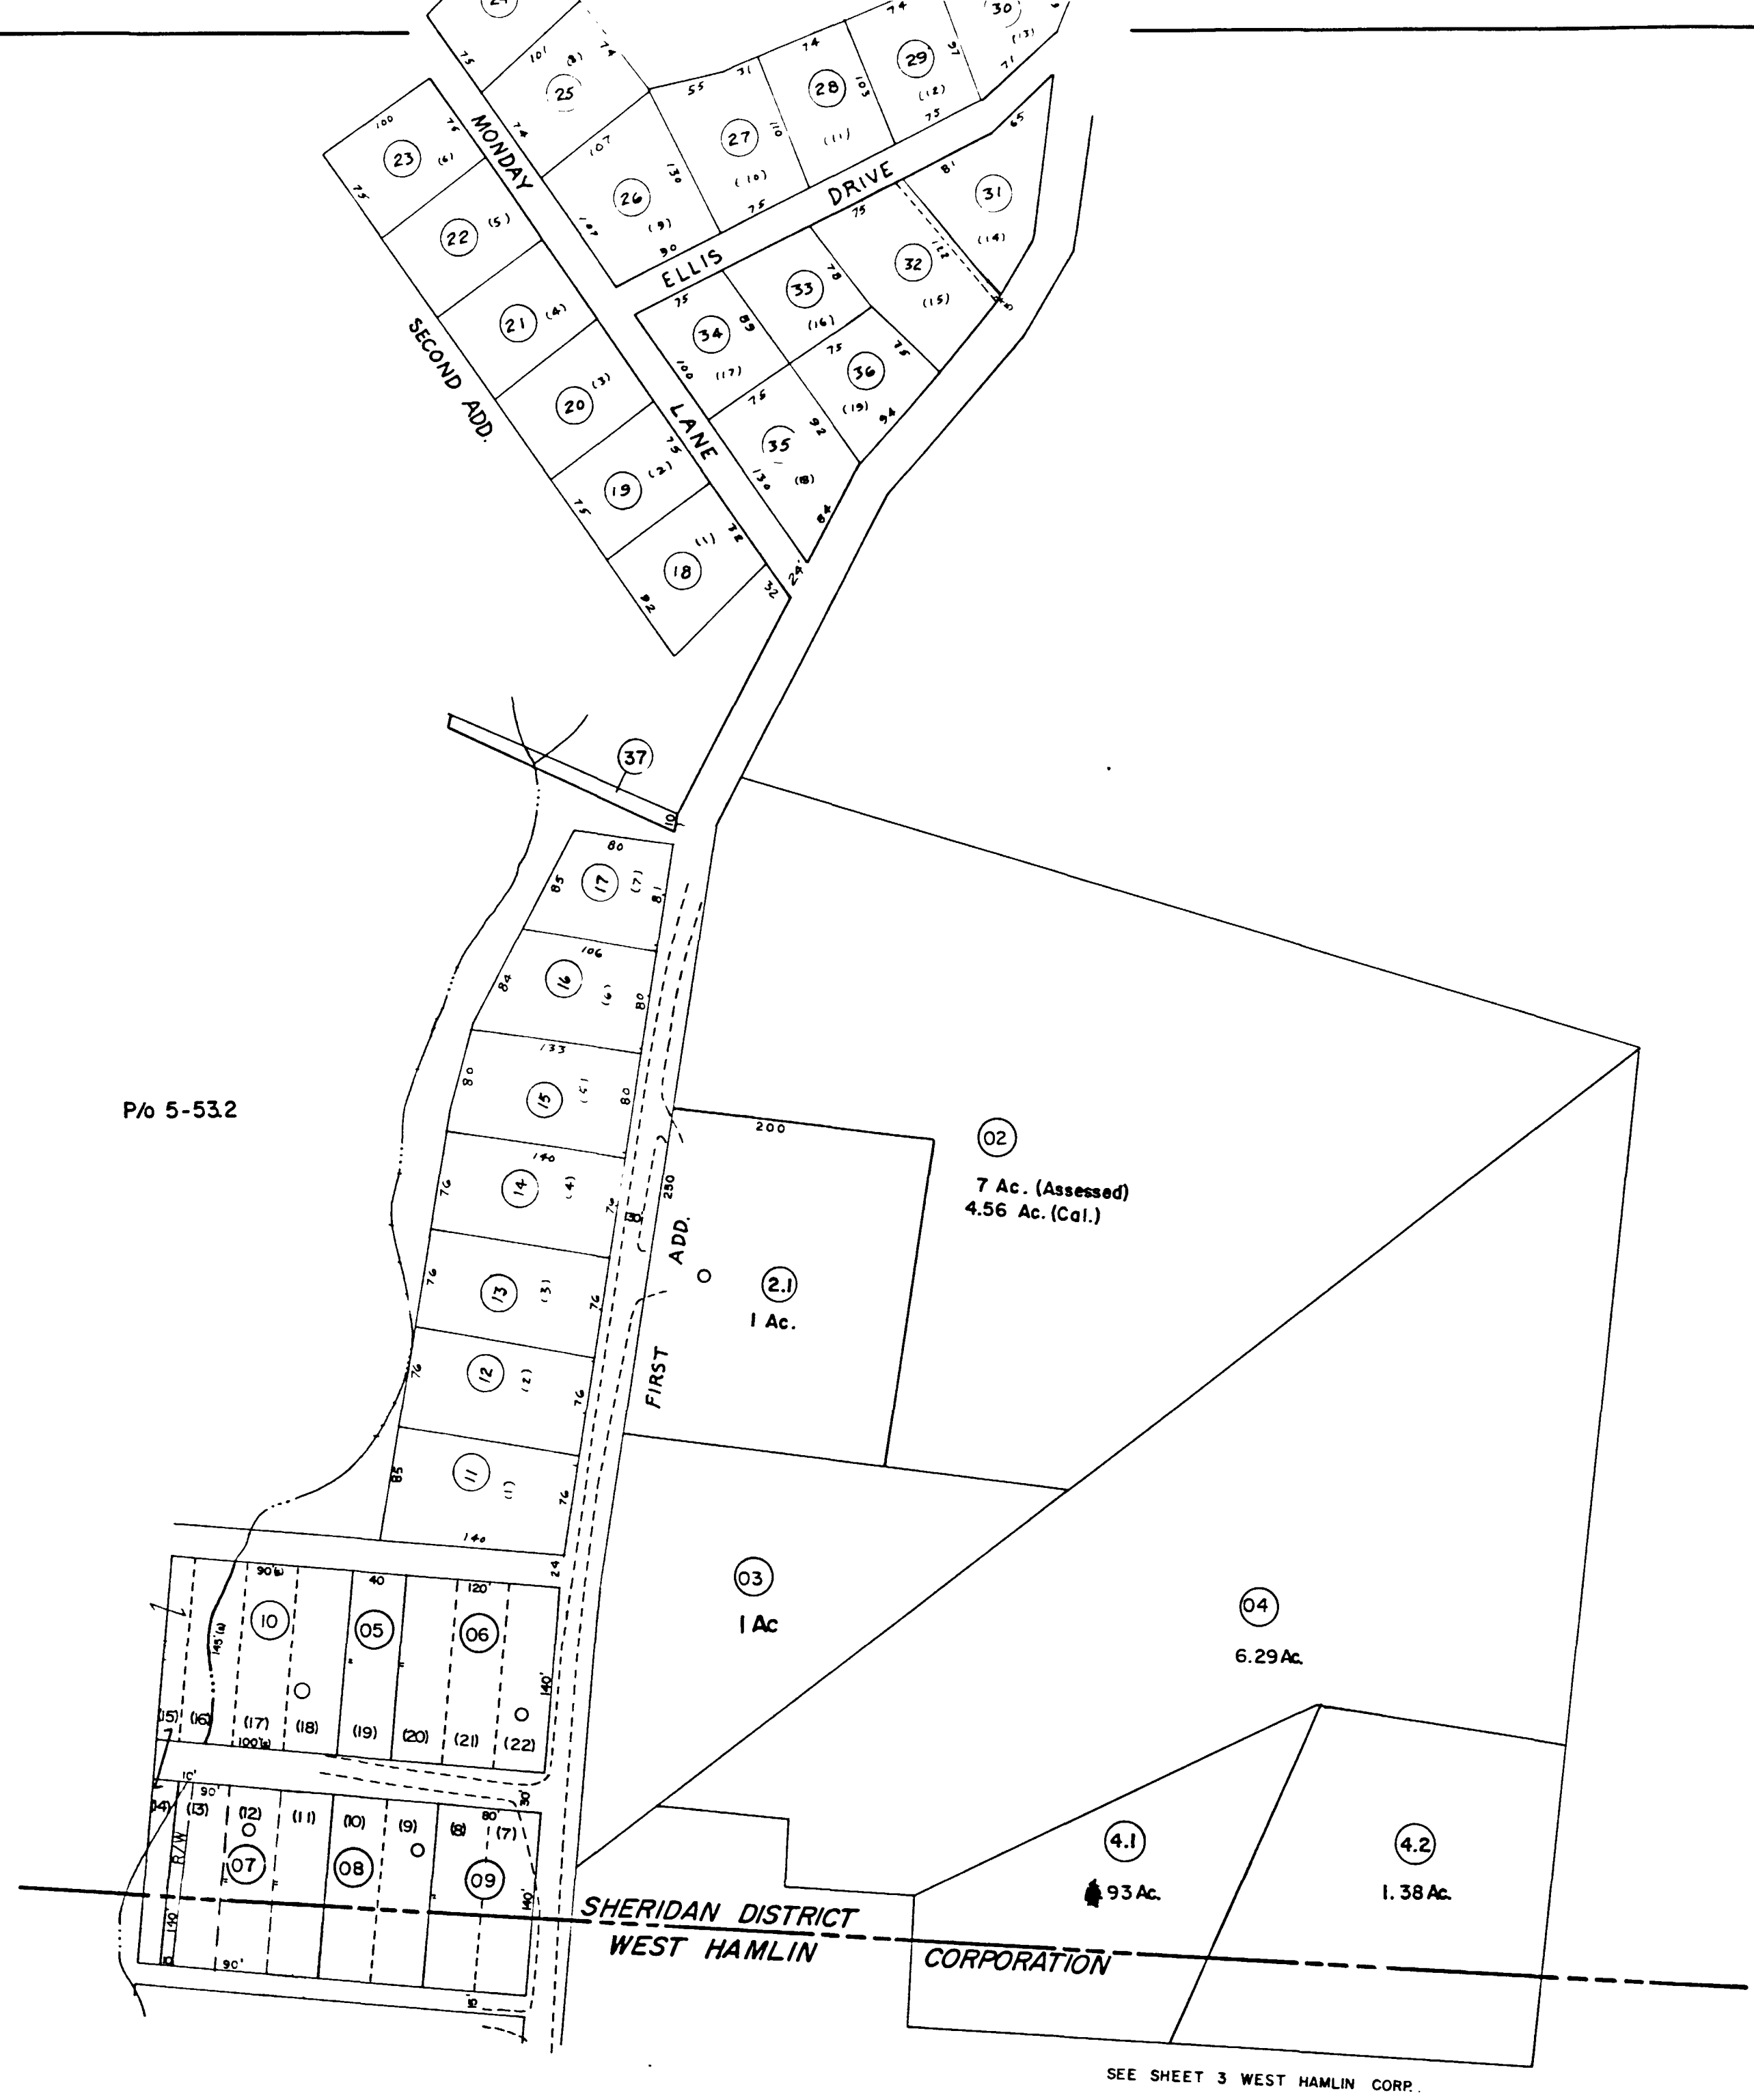


NOTE: SEE SHEET 5 FOR ADJOINING PARCELS

McMELLON ADDITION
SHEET 29A

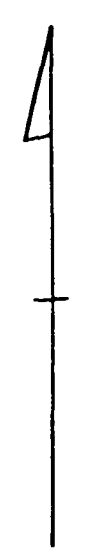

NOTE: SEE SHEET 5 FOR ADJOINING PARCELS SHERIDAN DISTRICT

WILEY ADDITION
SHEET 29B



FOR TAX PURPOSES ONLY

Prepared by
L. ROBERT KIMBALL
Consulting Engineer
Ebensburg, Pennsylvania

Legend	
Property line	Original lot line
Edge of pavement or roadway	Deed lot number in parentheses (15)
Corporation line	Parcel or index number in circle (19)
District line	Improvement
County line	Railroad

Revisions	
1	4-5-72 JHP
2	8-74 PAM
3	JULY, 1981 TRL
4	REVISED TO 7-1-83
5	7-1-84
6	7-1-85
7	7-1-87

STATE OF WEST VIRGINIA
COUNTY OF LINCOLN
Office of Assessor

MAPPER'S COPY
SHERIDAN DISTRICT
SHEET 29
Date, Aerial Photography: MAY, 1961
Photo No: 667
Date, Map: JULY, 1964
Scale: 1" = 100'